

		Pedestrian Bridge	Boler Hell Paraget	
		-1.50m Lower She Level		
NOTE: For detailed landscaping and planting proposals please refer to drawing 2829-01-001 Rev E				
NOTE	PROJECT	FORD	CIRCULAR TECHNOL	 _OGY I
 THIS DRAWING IS COPYRIGHT GSDA LTD. THE CONTRACTOR MUST NOT SCALE FROM THE DRAWING 	DRAWING		ERF North Elevatio	
 2. THE CONTRACTOR MUST NOT SCALE FROM THE DRAWING ALL DIMENSIONS TO BE TAKEN FROM DIMENSION STRINGS. 3. WHERE ANY DISCREPANCIES ARE FOUND BETWEEN DIMENSIONS THESE MUST BE BROUGHT TO THE ATTENTION OF THE ARCHITECTS FOR RESOLUTION. 	FOR P	LANNING	- 21/03/16 Issued for planning	
	1:250@A1 SCALE	21/07/16 DATE	A 21/07/16 Issued for planning	
4. WHERE DISCREPANCIES EXIST BETWEEN REFERENCE OR ASSEMBLY DRAWINGS & DETAIL DRAWINGS, THE LATTER TAKE PREFERENCE.	1404 PL310 DWG. NO.	A REVISION		

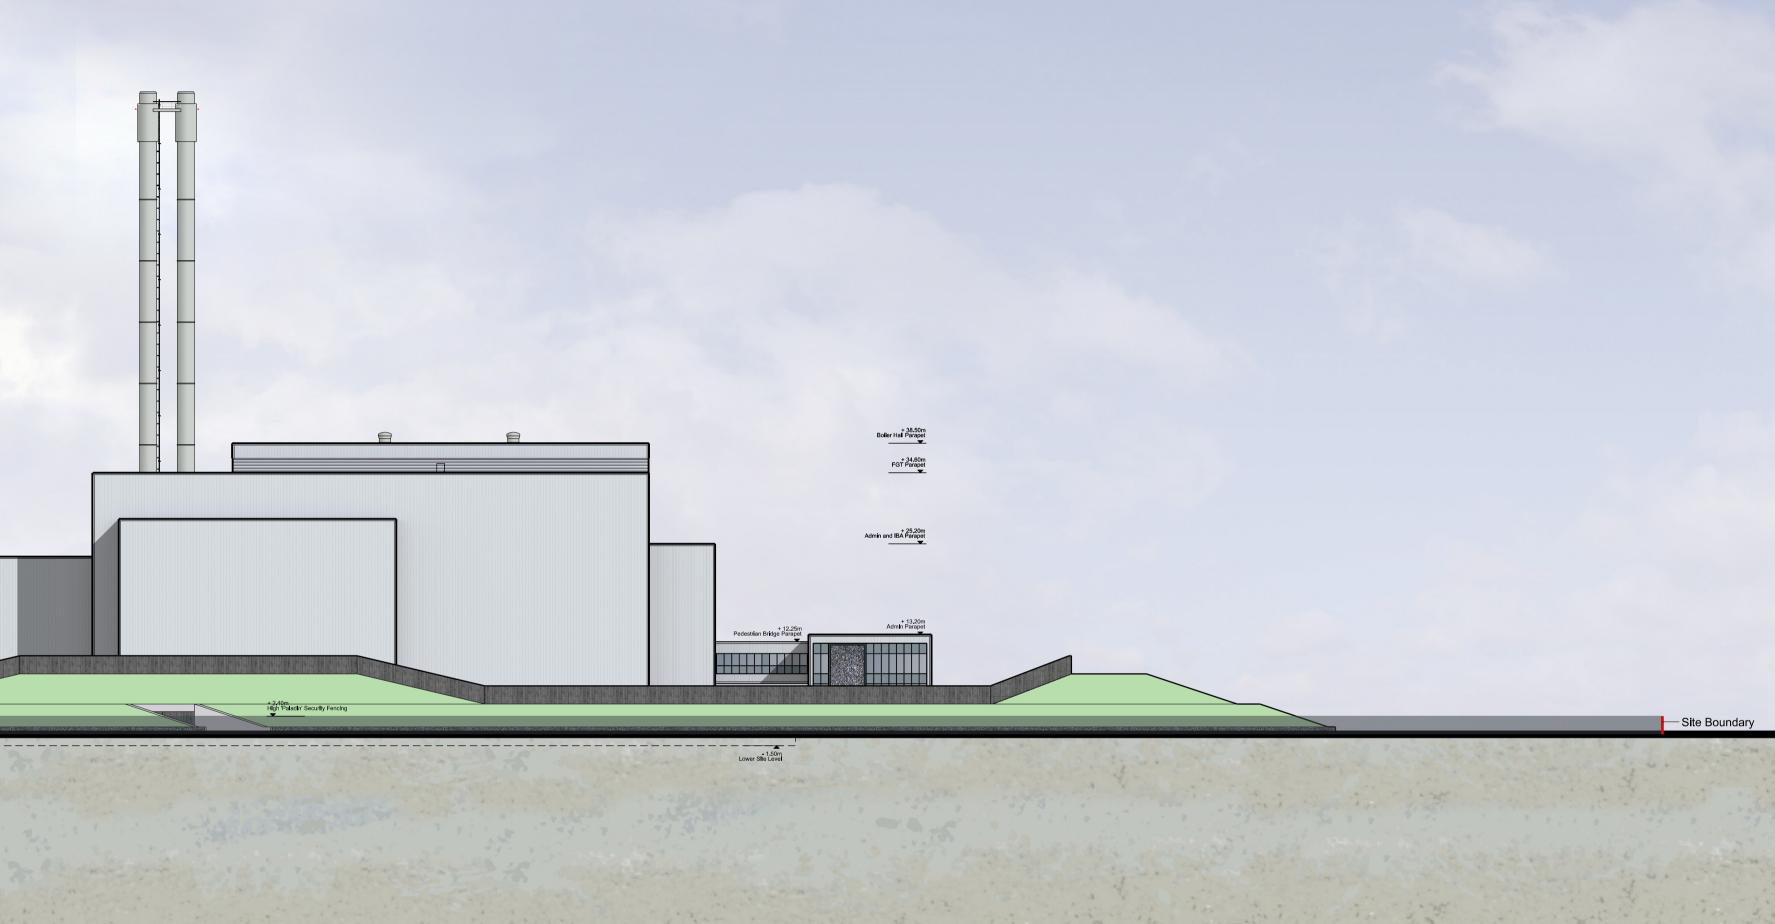

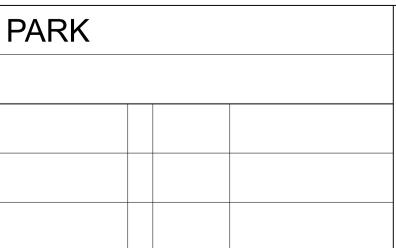



Highlands House, Office 300A, 165 The Broadway, Wimbledon, London, SW19 1NE T. 020 8544 8085