



Head of Planning Services  
West Sussex County Council  
The Grange  
Tower Street  
Chichester  
West Sussex  
PO19 1RH

Your ref  
WSCC/011/21

Our ref  
PLAN-041122

Date  
03/09/2021

Contact  
Tel 0330 303 0119

Dear Sir/Madam,

**Proposal:** Demolition of existing buildings and structures and construction and operation of an energy recovery facility and a waste sorting and transfer facility for treatment of municipal, commercial and industrial wastes, including ancillary buildings, structures, parking, hardstanding, and landscape works.

**Site:** WSCC/011/21: - Ford Circular Technology Park, Ford Road, Ford BN18 0XL.

Thank you for your letter dated 04/08/2021.

No discharge of foul sewerage from the site shall be discharged into the public system until offsite drainage works to provide sufficient capacity within foul network to cope with additional sewerage flows are complete. Southern Water is currently in process of designing and planning delivery of offsite sewerage network reinforcements. As previously advised Southern Water seeks to limit the timescales to a maximum of 24 months from a firm commitment of the development.

All other comments in our previous response dated 20/05/2021 remain unchanged and valid for the amended details.

For further advice, please contact Southern Water, Southern House, Yeoman Road, Worthing, West Sussex, BN13 3NX (Tel: 0330 303 0119).


Website: [southernwater.co.uk](https://southernwater.co.uk) or by email at: [SouthernWaterPlanning@southernwater.co.uk](mailto:SouthernWaterPlanning@southernwater.co.uk)

Yours faithfully,

Growth Planning Team  
**Business Channels**

[southernwater.co.uk/developing-building/planning-your-development](https://southernwater.co.uk/developing-building/planning-your-development)

# SOUTHERN WATER

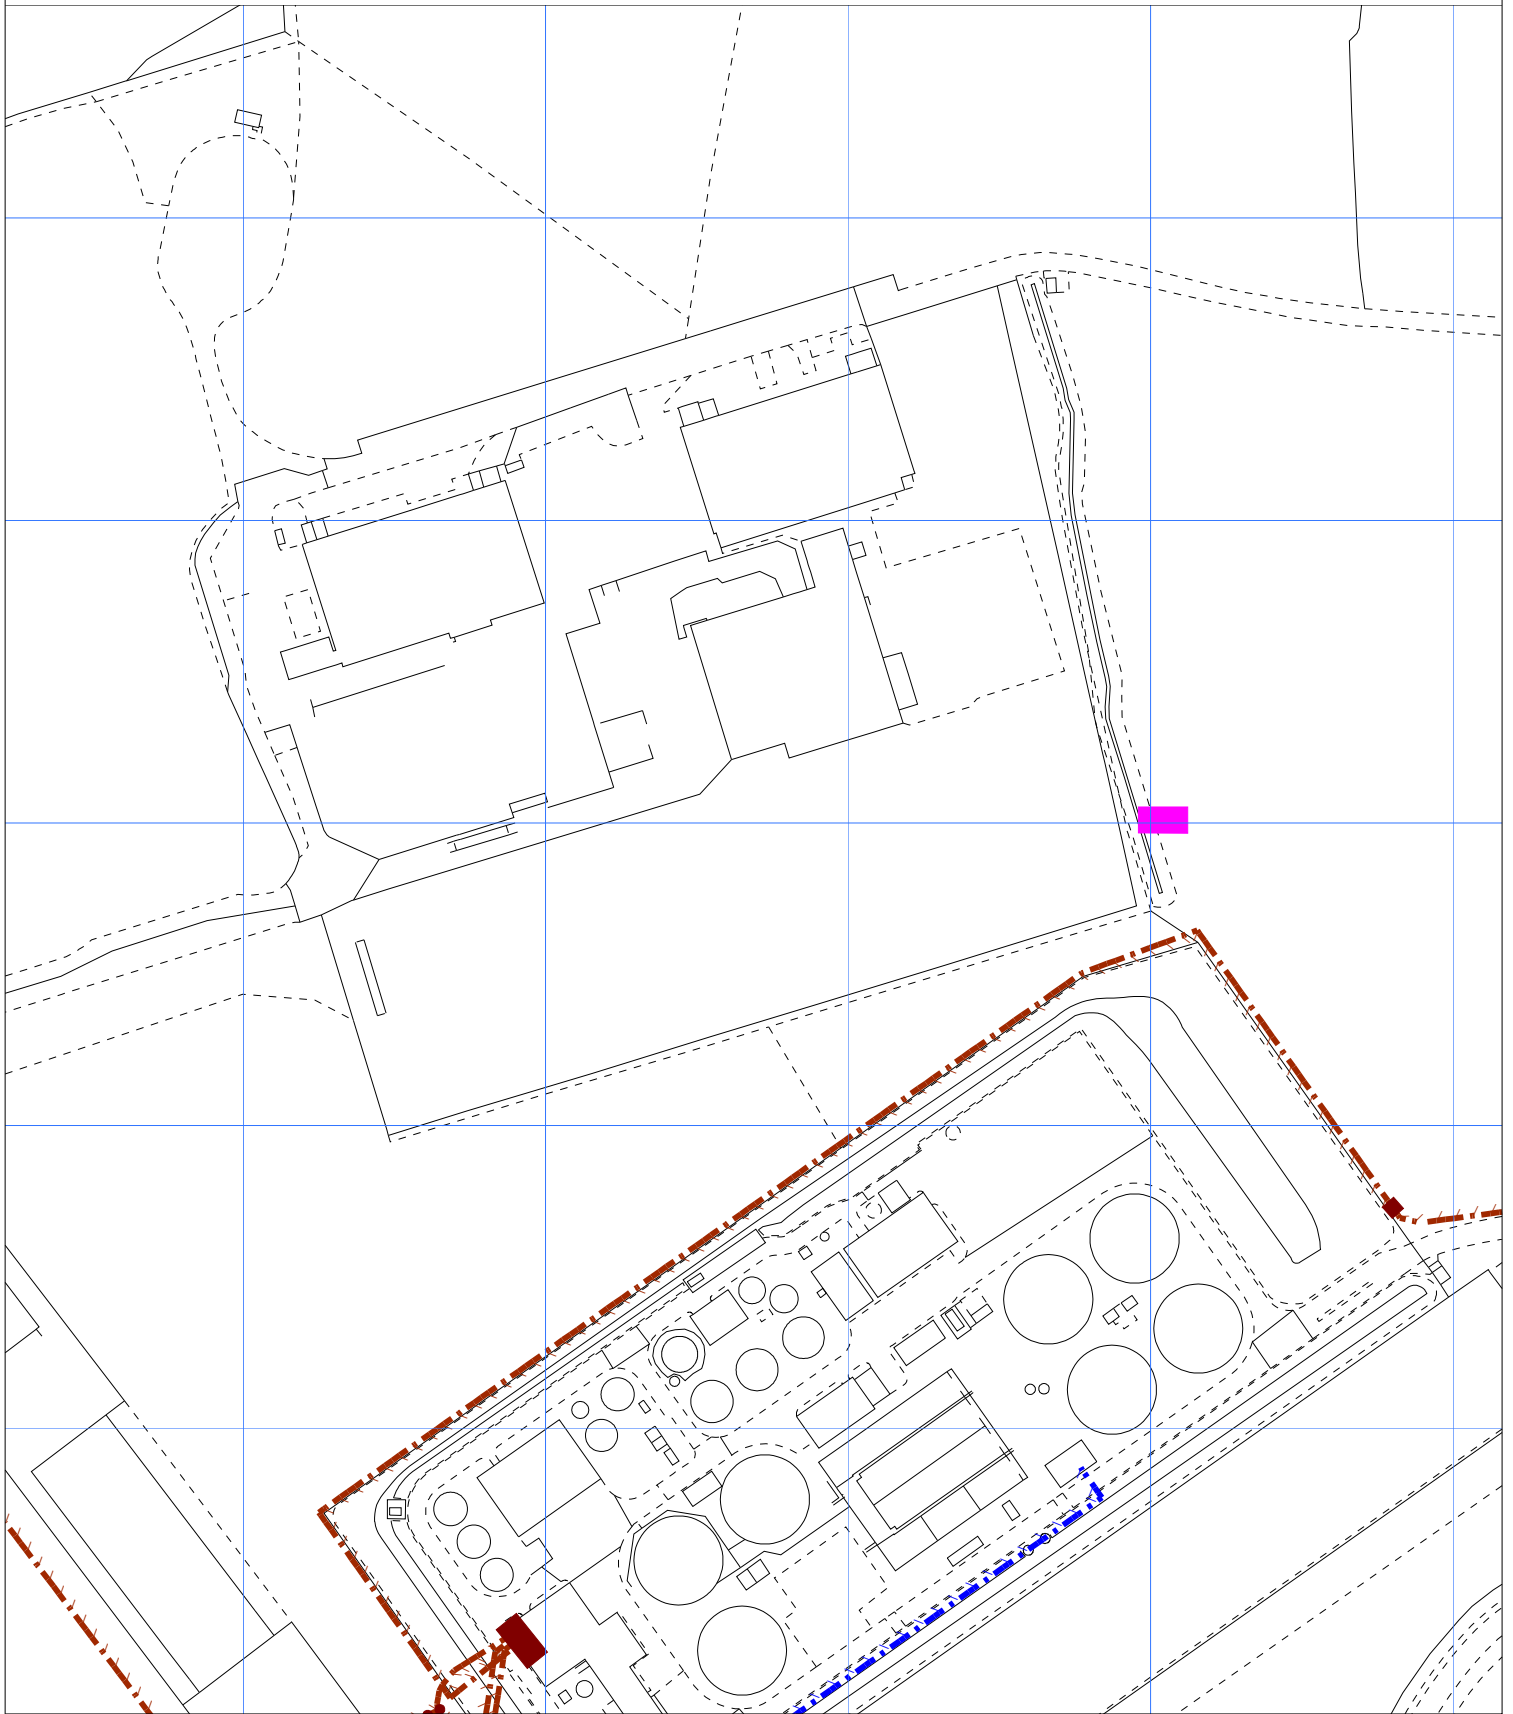

The positions of pipes shown on this plan are believed to be correct, but Southern Water Services Ltd accept no responsibility in the event of inaccuracy. The actual positions should be determined on site.

Based upon Ordnance Survey Digital Data with the permission of the controller of H.M.S.O. Crown Copyright Reserved Licence No. WU 298530

O.S. REF: SU9903SW

Scale: 1:2500

Screen Print

**WARNING: BAC pipes are constructed of Bonded Asbestos Cement**

**WARNING: Unknown (UNK) materials may include Bonded Asbestos Cement**



Printed By: rudraps


Date: 11-5-2021

Southern Water MapGuide Browser

Requested By:



# SOUTHERN WATER

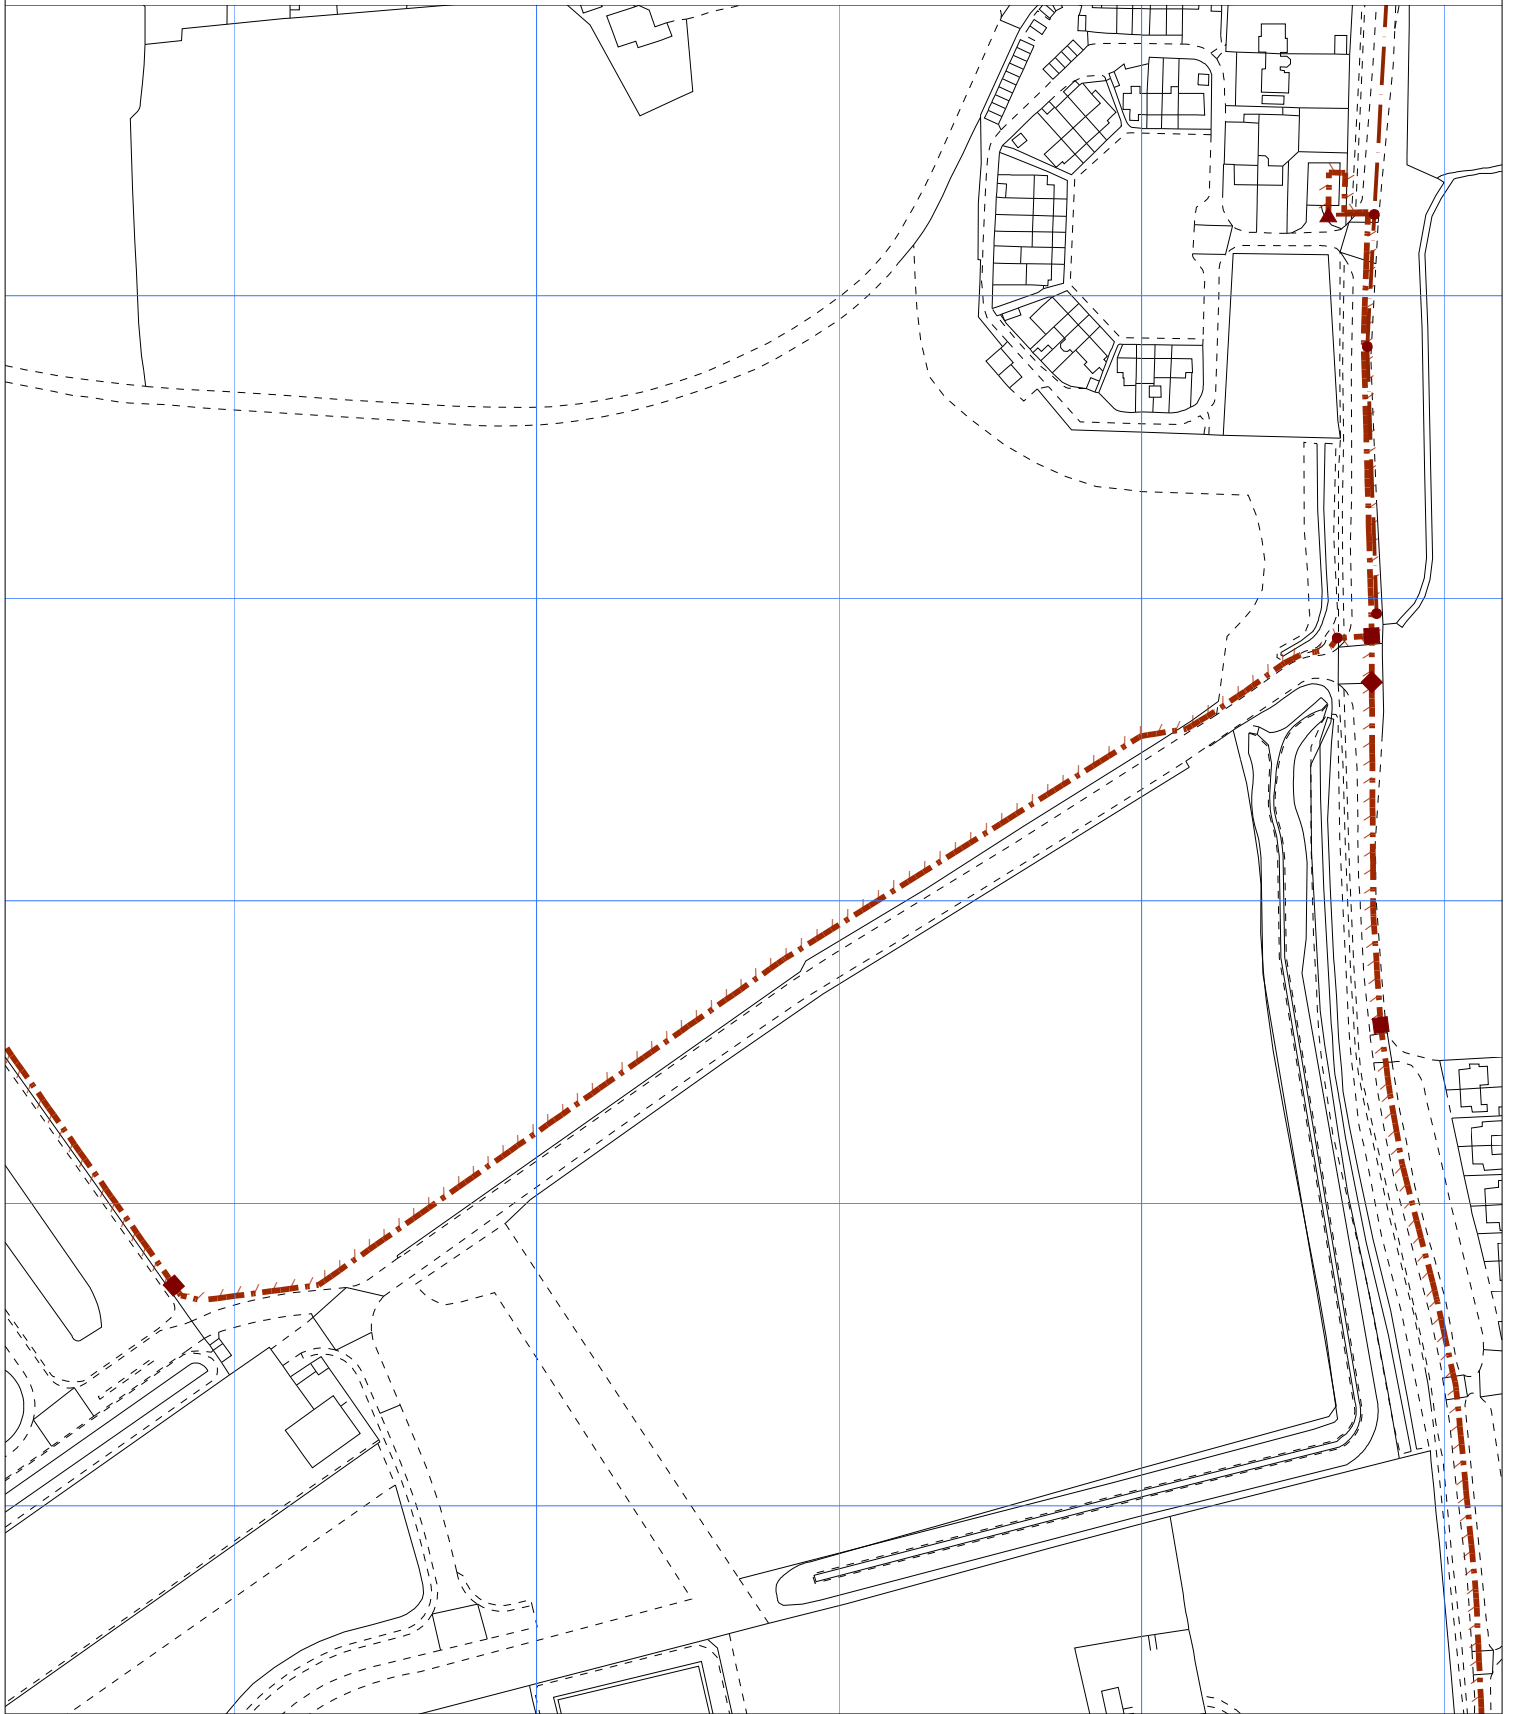

The positions of pipes shown on this plan are believed to be correct, but Southern Water Services Ltd accept no responsibility in the event of inaccuracy. The actual positions should be determined on site.

Based upon Ordnance Survey Digital Data with the permission of the controller of H.M.S.O. Crown Copyright Reserved Licence No. WU 298530

O.S. REF: SU9903SE

Scale: 1:2500

Screen Print

**WARNING: BAC pipes are constructed of Bonded Asbestos Cement**

**WARNING: Unknown (UNK) materials may include Bonded Asbestos Cement**



Printed By: rudraps

Date: 11-5-2021

Southern Water MapGuide Browser

Requested By:

