


FIGURE ES 4 - WATER FEATURES SURVEY MAP

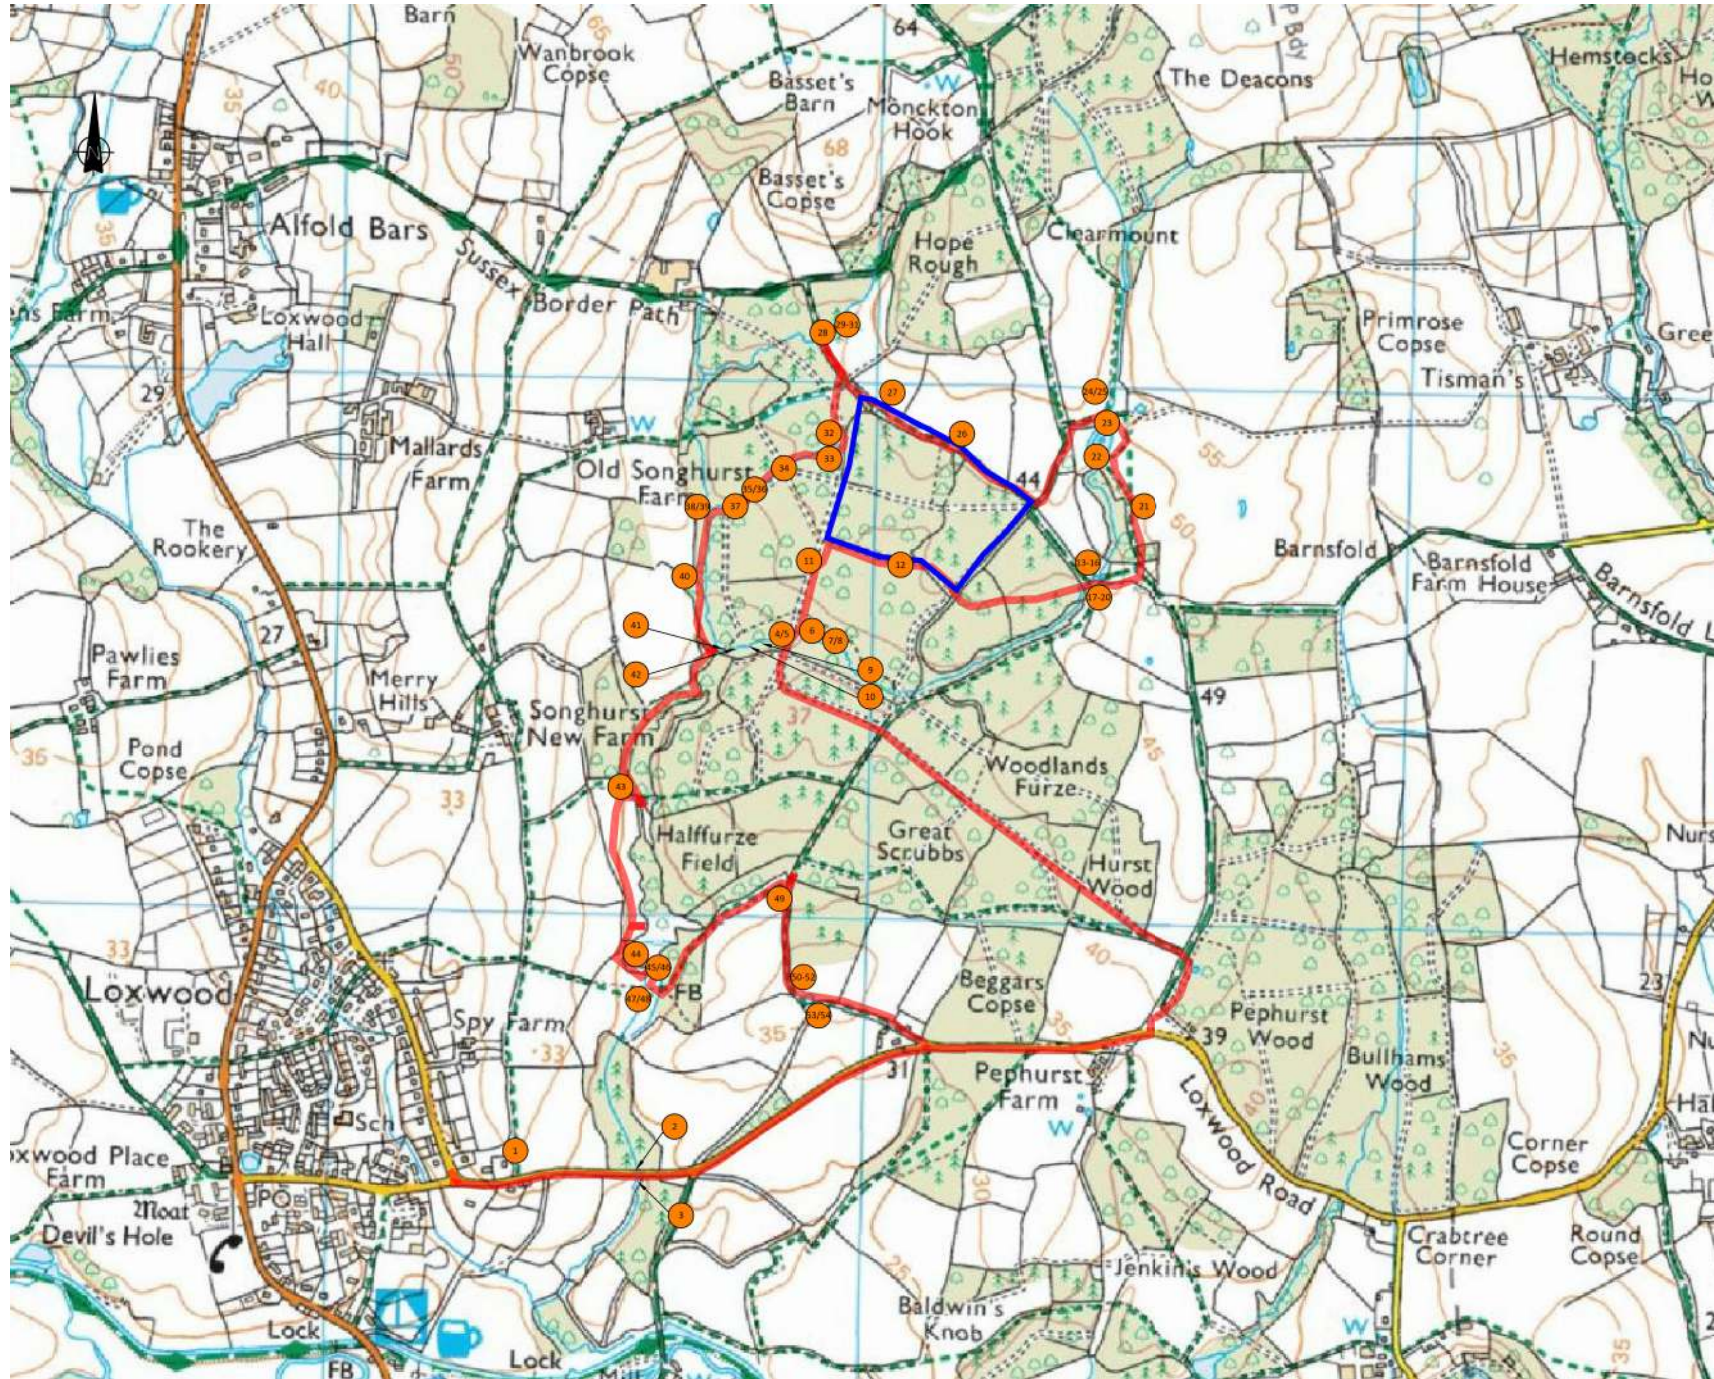

LEGEND

- 26 OBSERVATION POSITIONS
- PROPOSED DEVELOPMENT SITE

P01	ISSUED FOR INFORMATION	EJD	SV	SV	23.09.20		
REV	MODIFICATIONS	BY	RE	AP	DATE		
PURPOSE OF ISSUE					STATUS		
FOR INFORMATION					S2		
CLIENT:							
LOXWOOD CLAY PIT LTD							
PROJECT:							
LOXWOOD CLAY PIT							
TITLE:							
WATER FEATURE SURVEY							
DESIGNED BY	DRAWN BY	REVIEWED BY	AUTHORISED BY				
EJD	EJD	SV	SV				
DATE	SCALE @ A3	JOB REF:	REVISION				
22.09.2020	1:10,000	4463	P01				
DRAWING NUMBER							
4463-CAU-XX-XX-DR-V-1801							