




KEY:  
 PLANNING APPLICATION BOUNDARY

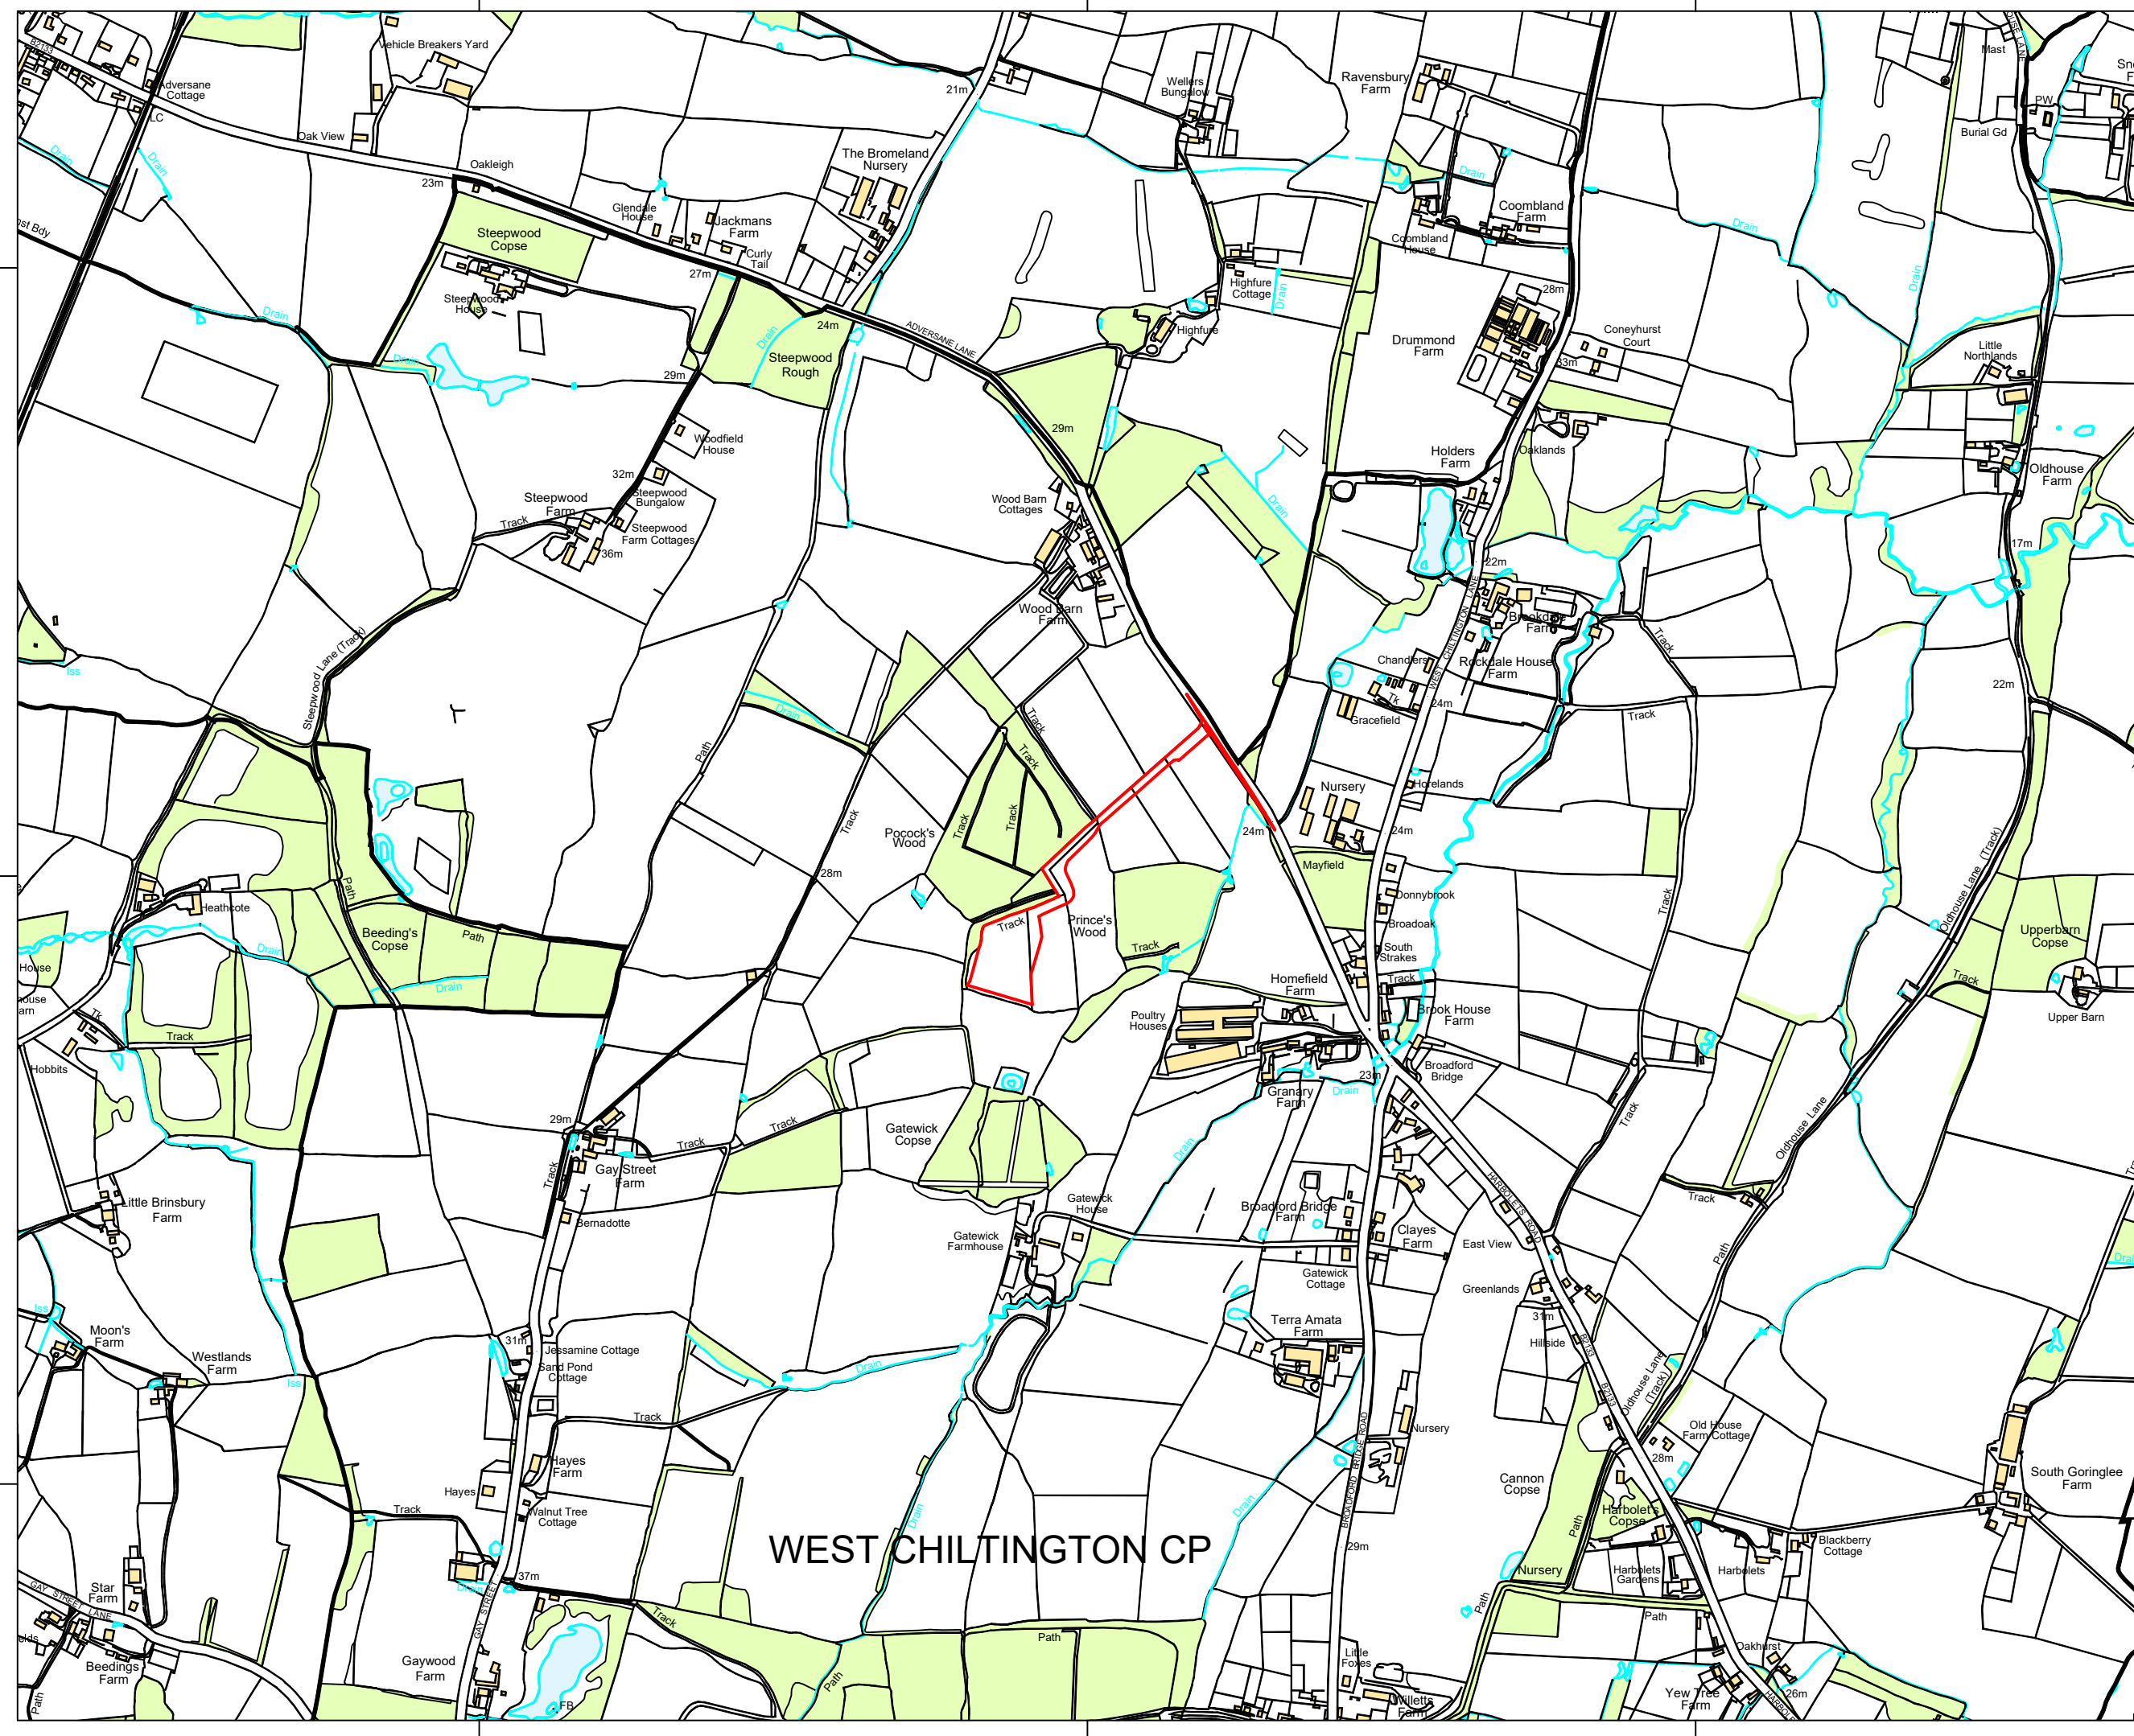

# WEST CHILTINGTON CP

REVISION HISTORY				
REV	DATE	BY	DETAILS	APR
2	NOV21	JF	RE-ISSUE	JF
1	NOV19	JF	RE-ISSUE	JF
0	MAY18	JF	ORIGINAL ISSUE	JF



THIS DOCUMENT IS THE PROPERTY OF UKOG (234) LTD. IT CONTAINS PROPRIETARY AND CONFIDENTIAL INFORMATION WHICH MUST NOT BE DUPLICATED, USED OR DISCLOSED OTHER THAN AS EXPRESSLY AUTHORISED BY UKOG (234) LTD OR ITS REPRESENTATIVE © 2021

SITE: BROADFORD BRIDGE

PROJECT: BROADFORD BRIDGE, WEST SUSSEX

TITLE: SITE LOCATION PLAN

CLIENT: UKOG (234) LTD

Scale: 1:10,000  
 Size: A3  
 Sheet: 1 of 1

DWG. No: KOG-BA-PY-01