


THE ORDNANCE SURVEY DATA ON THIS PLAN HAS BEEN REPRODUCED FROM ORDNANCE SURVEY © BY PERMISSION OF ORDNANCE SURVEY © ON BEHALF OF THE CONTROLLER OF HER MAJESTY'S STATIONERY OFFICE. © CROWN COPYRIGHT 2021. ALL RIGHTS RESERVED. LICENCE No. 100022432

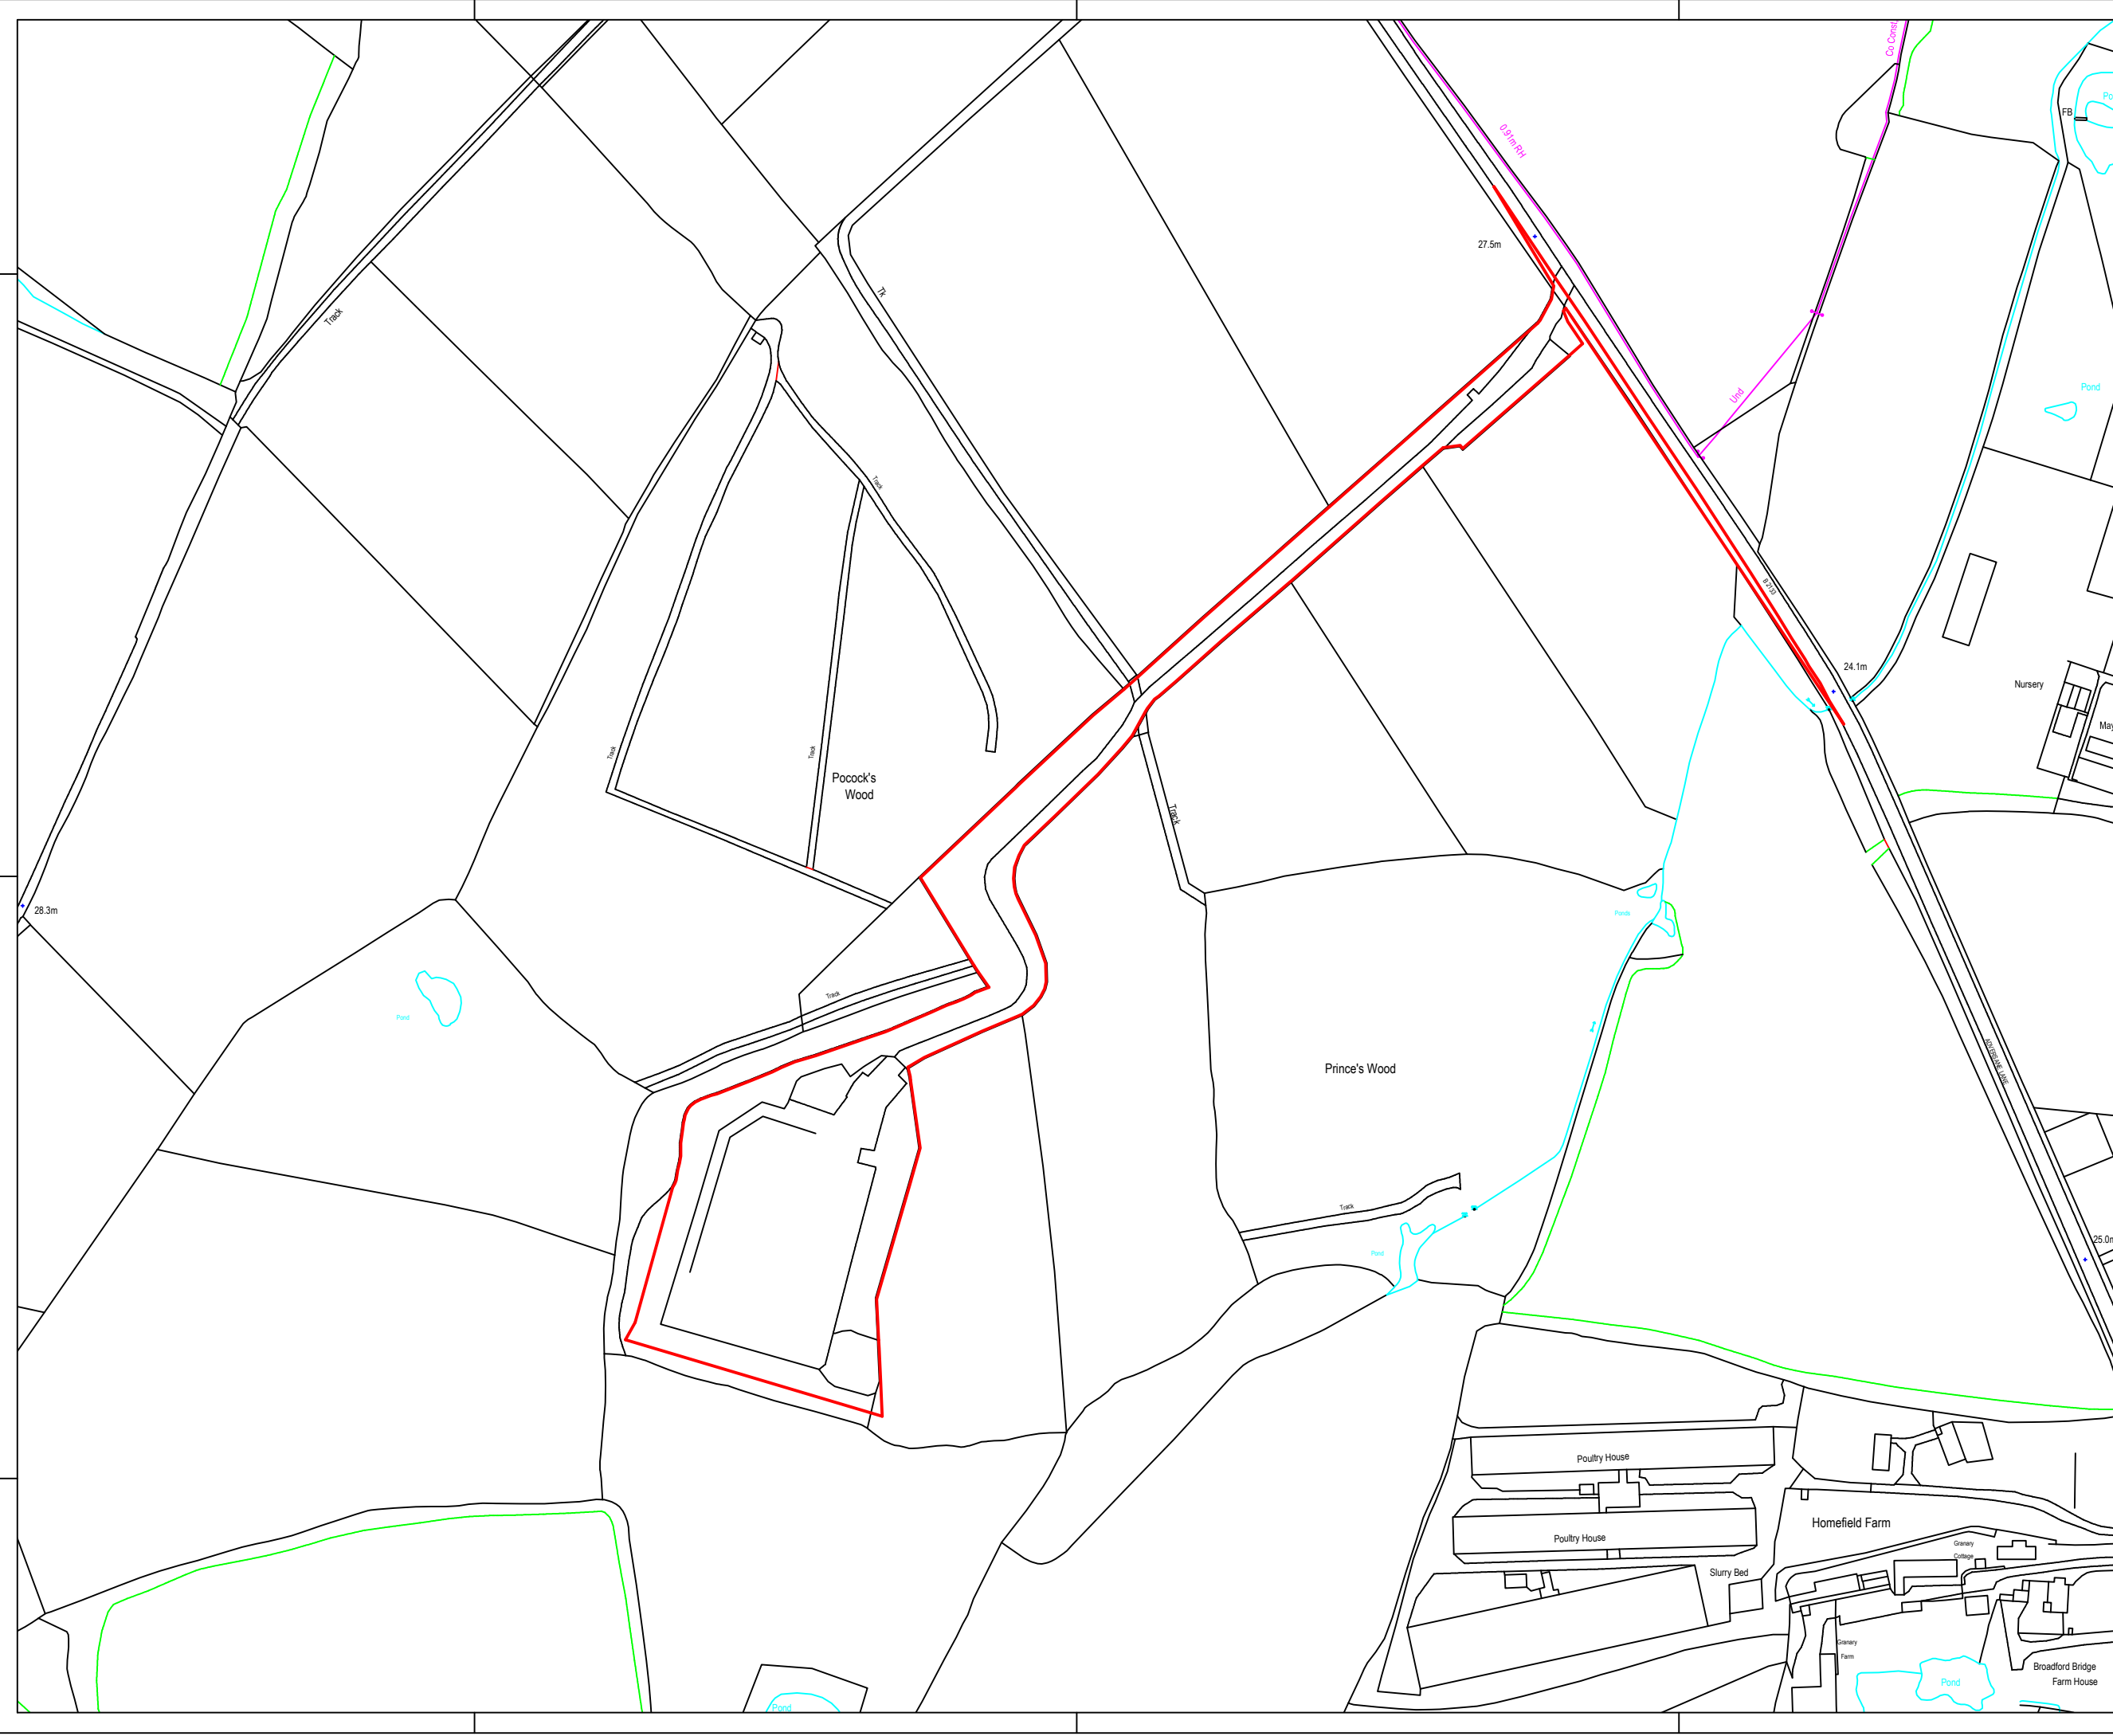

KEY:
 PLANNING APPLICATION BOUNDARY
 WATER FEATURES (PNDS/DRAINS)



REVISION HISTORY					
REV	DATE	BY	DETAILS		
-	-	-	-	-	-
2	NOV21	JF	RE-ISSUE	JF	-
1	NOV19	JF	RE-ISSUE	JF	-
0	MAY18	JF	ORIGINAL ISSUE	JF	-



BROADGATE TOWER, 8TH FLOOR, PRIMROSE STREET, LONDON, EC2A 2EW
 THIS DOCUMENT IS THE PROPERTY OF UKOG (234) LTD. IT CONTAINS PROPRIETARY AND CONFIDENTIAL INFORMATION WHICH MUST NOT BE DUPLICATED, USED OR DISCLOSED OTHER THAN AS EXPRESSLY AUTHORISED BY UKOG (234) LTD OR ITS REPRESENTATIVE © 2021

SITE: BROADFORD BRIDGE

PROJECT: BROADFORD BRIDGE, WEST SUSSEX

TITLE: SITE OF APPLICATION

CLIENT: UKOG (234) LTD

Scale: 1:500	DWG. No: KOGI-BB-PA-YY-02
Size: A3	
Sheet: 1 of 1	