









-  Hedge
-  Proposed hedgerow
-  Tree Canopy
-  Tree Positions
-  Fence
-  Category R - removal



# Gates and Cabin

Scale 1:200

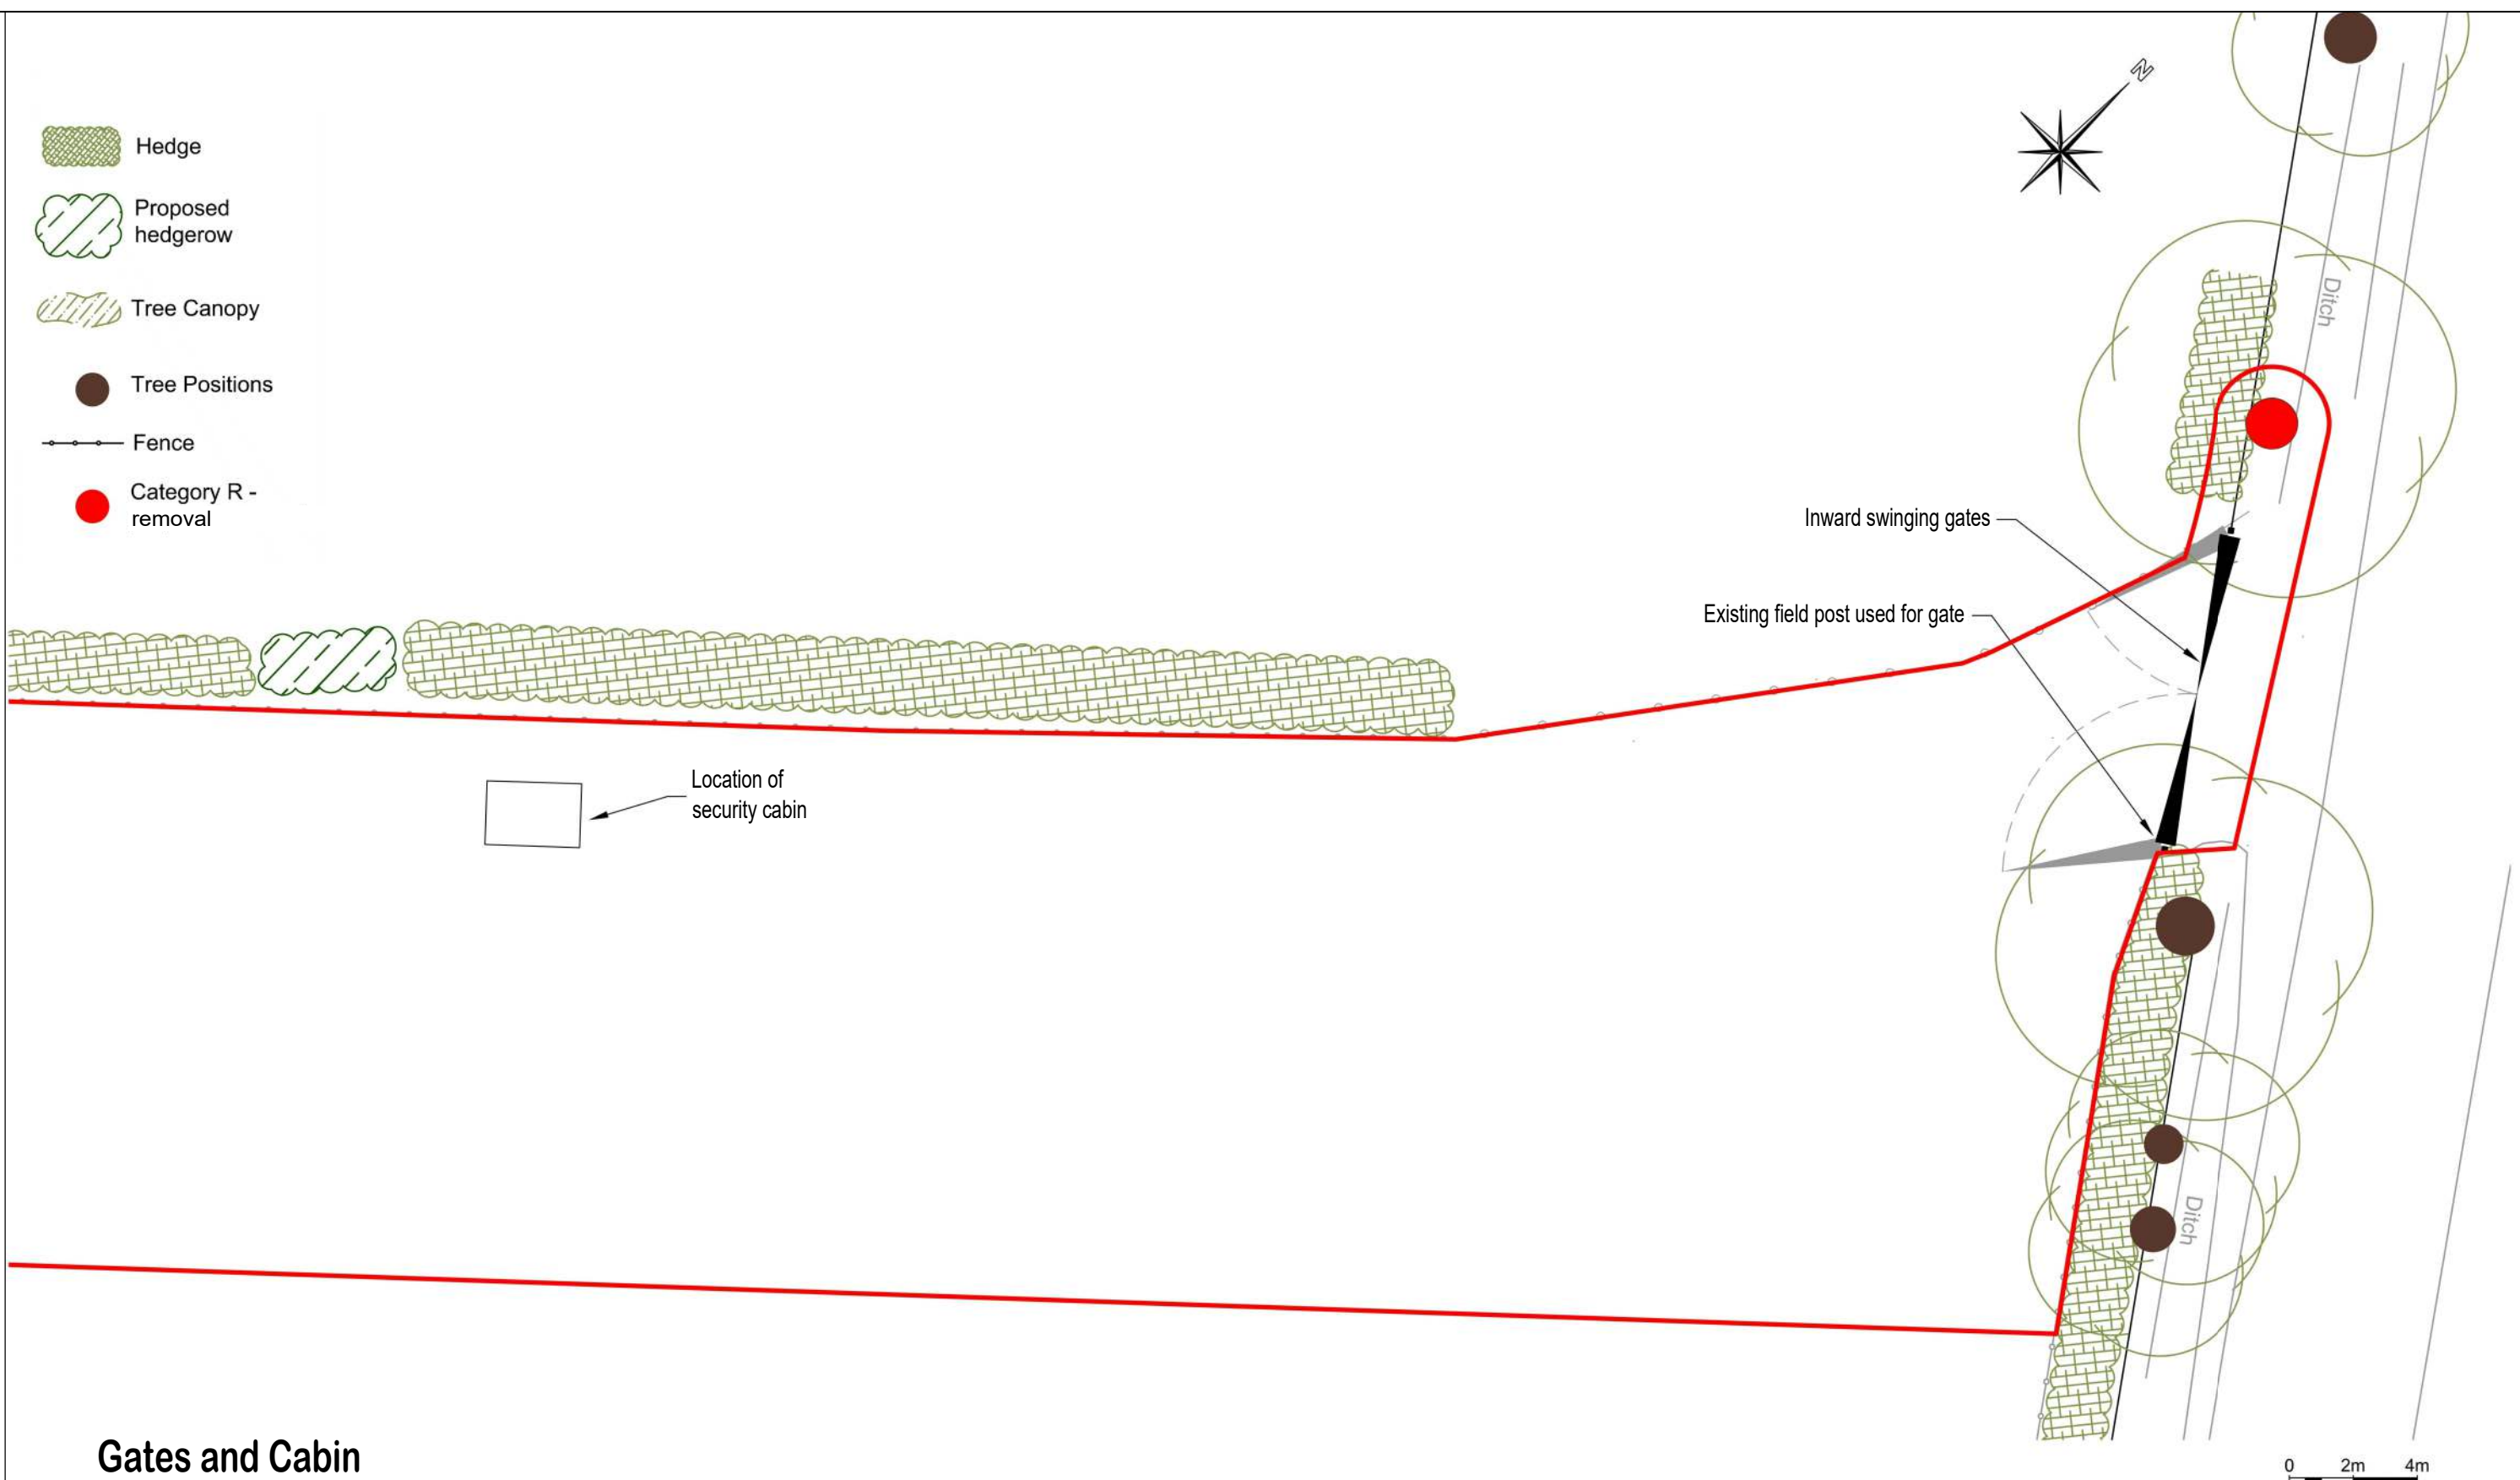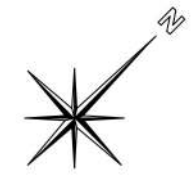

BROADGATE TOWER, 8TH FLOOR, PRIMROSE STREET, LONDON, EC2A 2EW  
 THIS DOCUMENT IS THE PROPERTY OF UKOG (234) LTD. IT CONTAINS PROPRIETARY AND CONFIDENTIAL INFORMATION WHICH MUST NOT BE DUPLICATED, USED OR DISCLOSED OTHER THAN AS EXPRESSLY AUTHORISED BY UKOG (234) LTD OR ITS REPRESENTATIVE. © 2021

REVISION HISTORY			
REV	DATE	BY	DETAILS
2	NOV21	JF	RE-ISSUE
1	NOV19	JF	RE-ISSUE
0	MAY18	JF	ORIGINAL ISSUE

SITE:	BROADFORD BRIDGE
PROJECT:	BROADFORD BRIDGE, WEST SUSSEX
TITLE:	EXISTING GATES AND ENTRANCE CABIN - LAYOUT PLAN
CLIENT:	UKOG (234) LTD
Scale:	AS SHOWN
DWG. No.:	KOGL-BB-PA-YY-06
Size:	A3
Sheet:	1 of 1