


THE ORDNANCE SURVEY DATA ON THIS PLAN HAS BEEN REPRODUCED FROM ORDNANCE SURVEY © BY PERMISSION OF ORDNANCE SURVEY © ON BEHALF OF THE CONTROLLER OF HER MAJESTY'S STATIONERY OFFICE. © CROWN COPYRIGHT 2023. ALL RIGHTS RESERVED. LICENCE No. 100022432

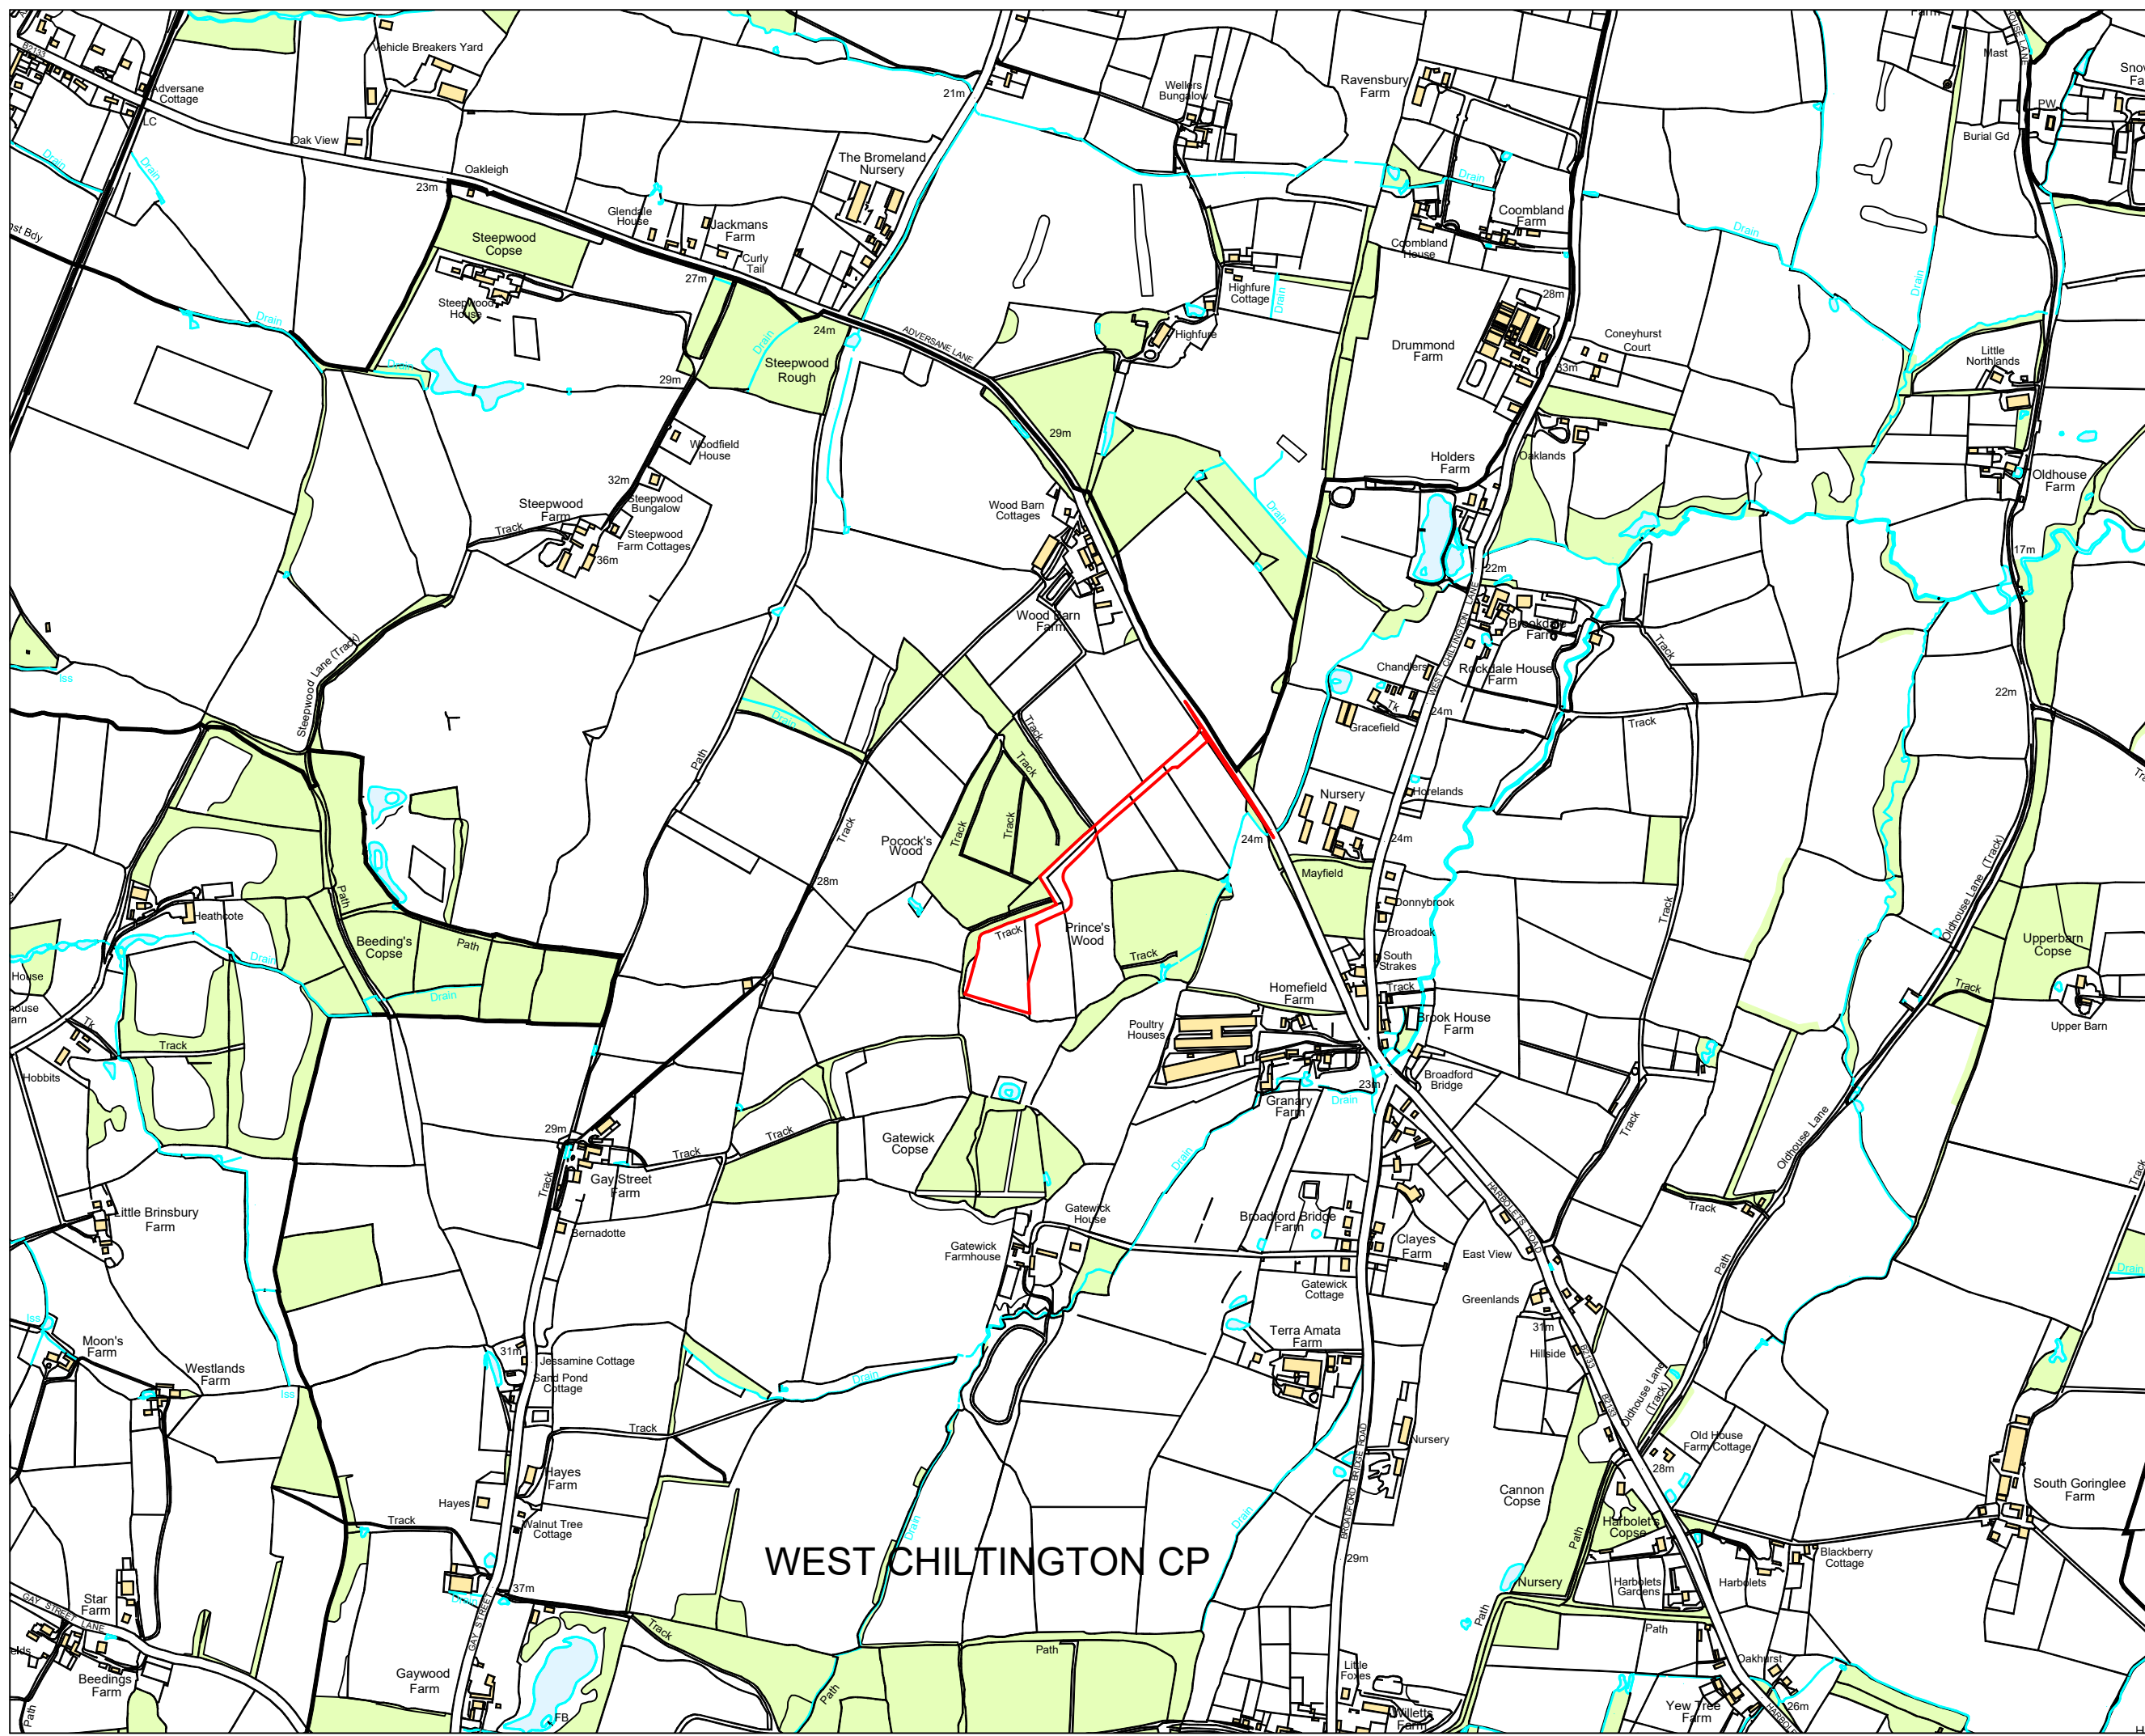

KEY:  
PLANNING APPLICATION BOUNDARY



REVISION HISTORY					
REV	DATE	BY	DETAILS		APR
3	OCT23	JF	RE-ISSUE		JF
2	NOV21	JF	RE-ISSUE		JF
1	NOV19	JF	RE-ISSUE		JF
0	MAY18	JF	ORIGINAL ISSUE		JF



BROADGATE TOWER, 8TH FLOOR, PRINCESE STREET, LONDON, EC2A 2EW  
THIS DOCUMENT IS THE PROPERTY OF UKOG (234) LTD. IT CONTAINS PROPRIETARY AND CONFIDENTIAL INFORMATION WHICH MUST NOT BE DUPLICATED, USED OR DISCLOSED OTHER THAN AS EXPRESSLY AUTHORISED BY UKOG (234) LTD OR ITS REPRESENTATIVE © 2023

SITE: BROADFORD BRIDGE

PROJECT: BROADFORD BRIDGE, WEST SUSSEX

TITLE: SITE LOCATION PLAN

CLIENT: UKOG (234) LTD

Scale: 1:10,000	DWG. No:
Size: A3	KOGL-BB-PA-XX-01
Sheet: 1 of 1	