










-  Hedge
-  Tree Canopy
-  Tree Positions
-  Contours
-  Fence
- 



**ACCESS TRACK CONSTRUCTION**

For Entrance Details see drawing KOGI-BB-PA-XX-04

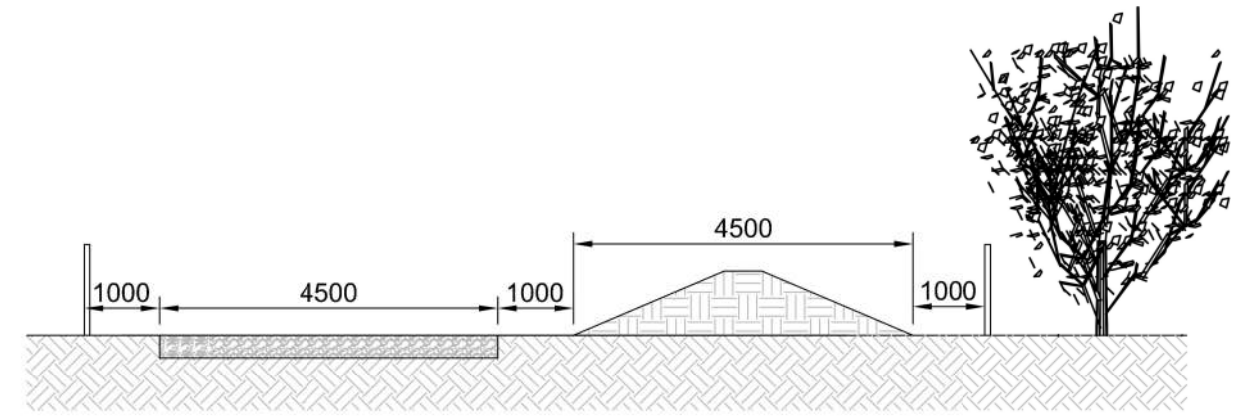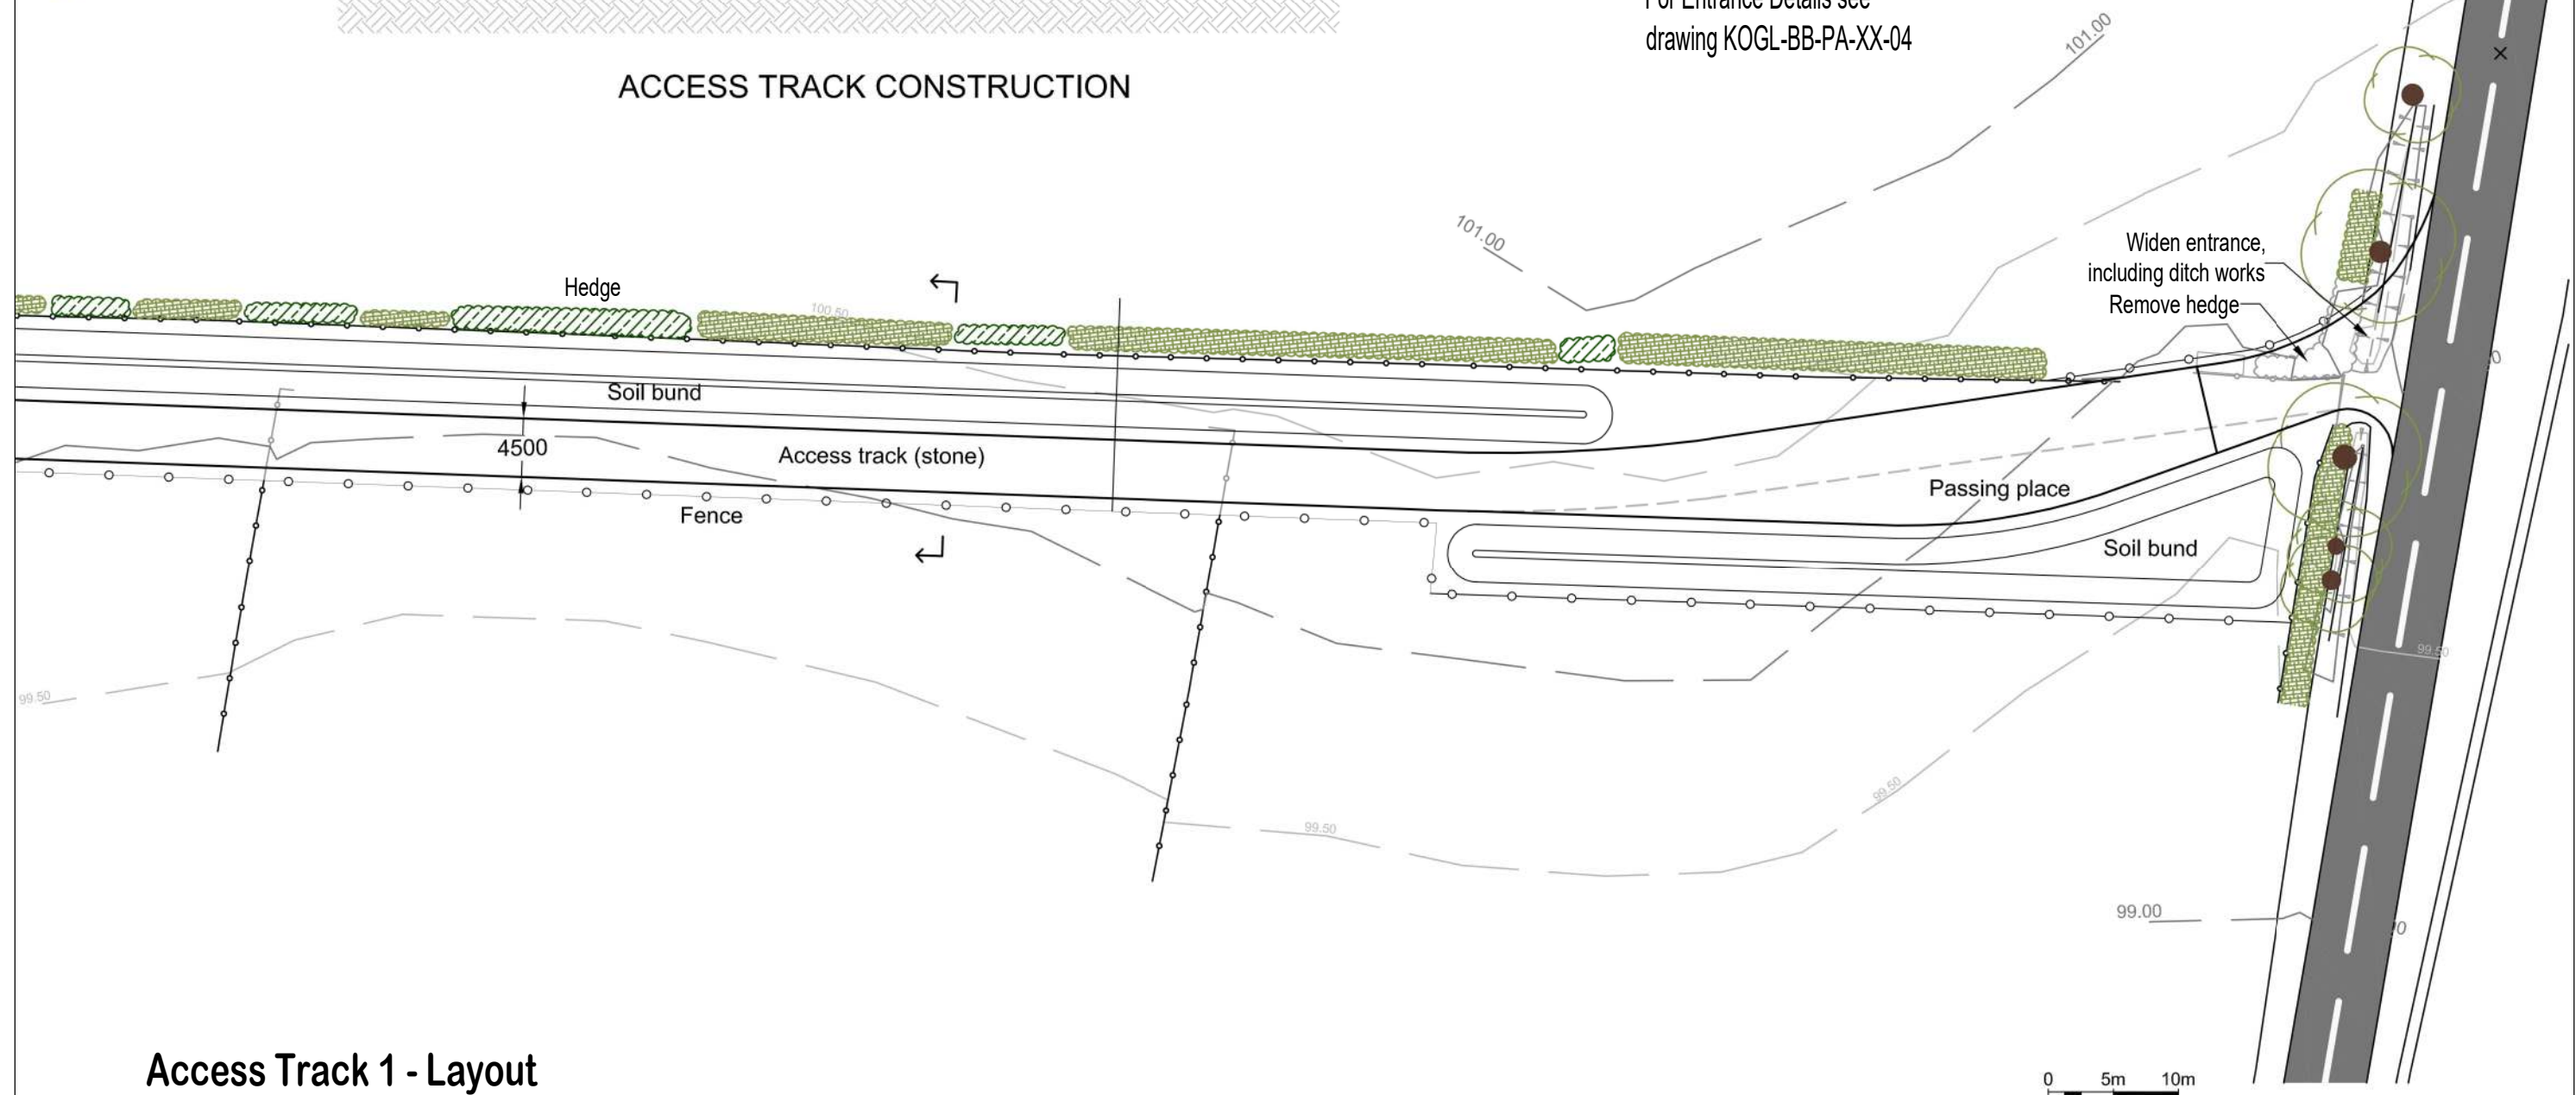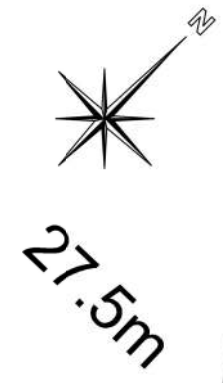

**Access Track 1 - Layout**  
Scale 1:500



BROADGATE TOWER, 8TH FLOOR, PRIMROSE STREET, LONDON, EC2A 2EW  
THIS DOCUMENT IS THE PROPERTY OF UKOG (234) LTD. IT CONTAINS PROPRIETARY AND CONFIDENTIAL INFORMATION WHICH MUST NOT BE DUPLICATED, USED OR DISCLOSED OTHER THAN AS EXPRESSLY AUTHORISED BY UKOG (234) LTD OR ITS REPRESENTATIVE © 2023

SITE:	BROADFORD BRIDGE
PROJECT:	BROADFORD BRIDGE, WEST SUSSEX
TITLE:	EXISTING SITE ENTRANCE LAYOUT PLAN
CLIENT:	UKOG (234) LTD

REVISION HISTORY				
REV	DATE	BY	DETAILS	APR
3	OCT21	JF	RE-ISSUE	JF
2	NOV21	JF	RE-ISSUE	JF
1	NOV19	JF	RE-ISSUE	JF
0	MAY18	JF	ORIGINAL ISSUE	JF

Scale:	AS SHOWN	DWG. No.:	
Size:	A3	Sheet:	1 of 1
		KOGI-BB-PA-XX-03	