


**Plan of Sightlines**

Scale 1:1250

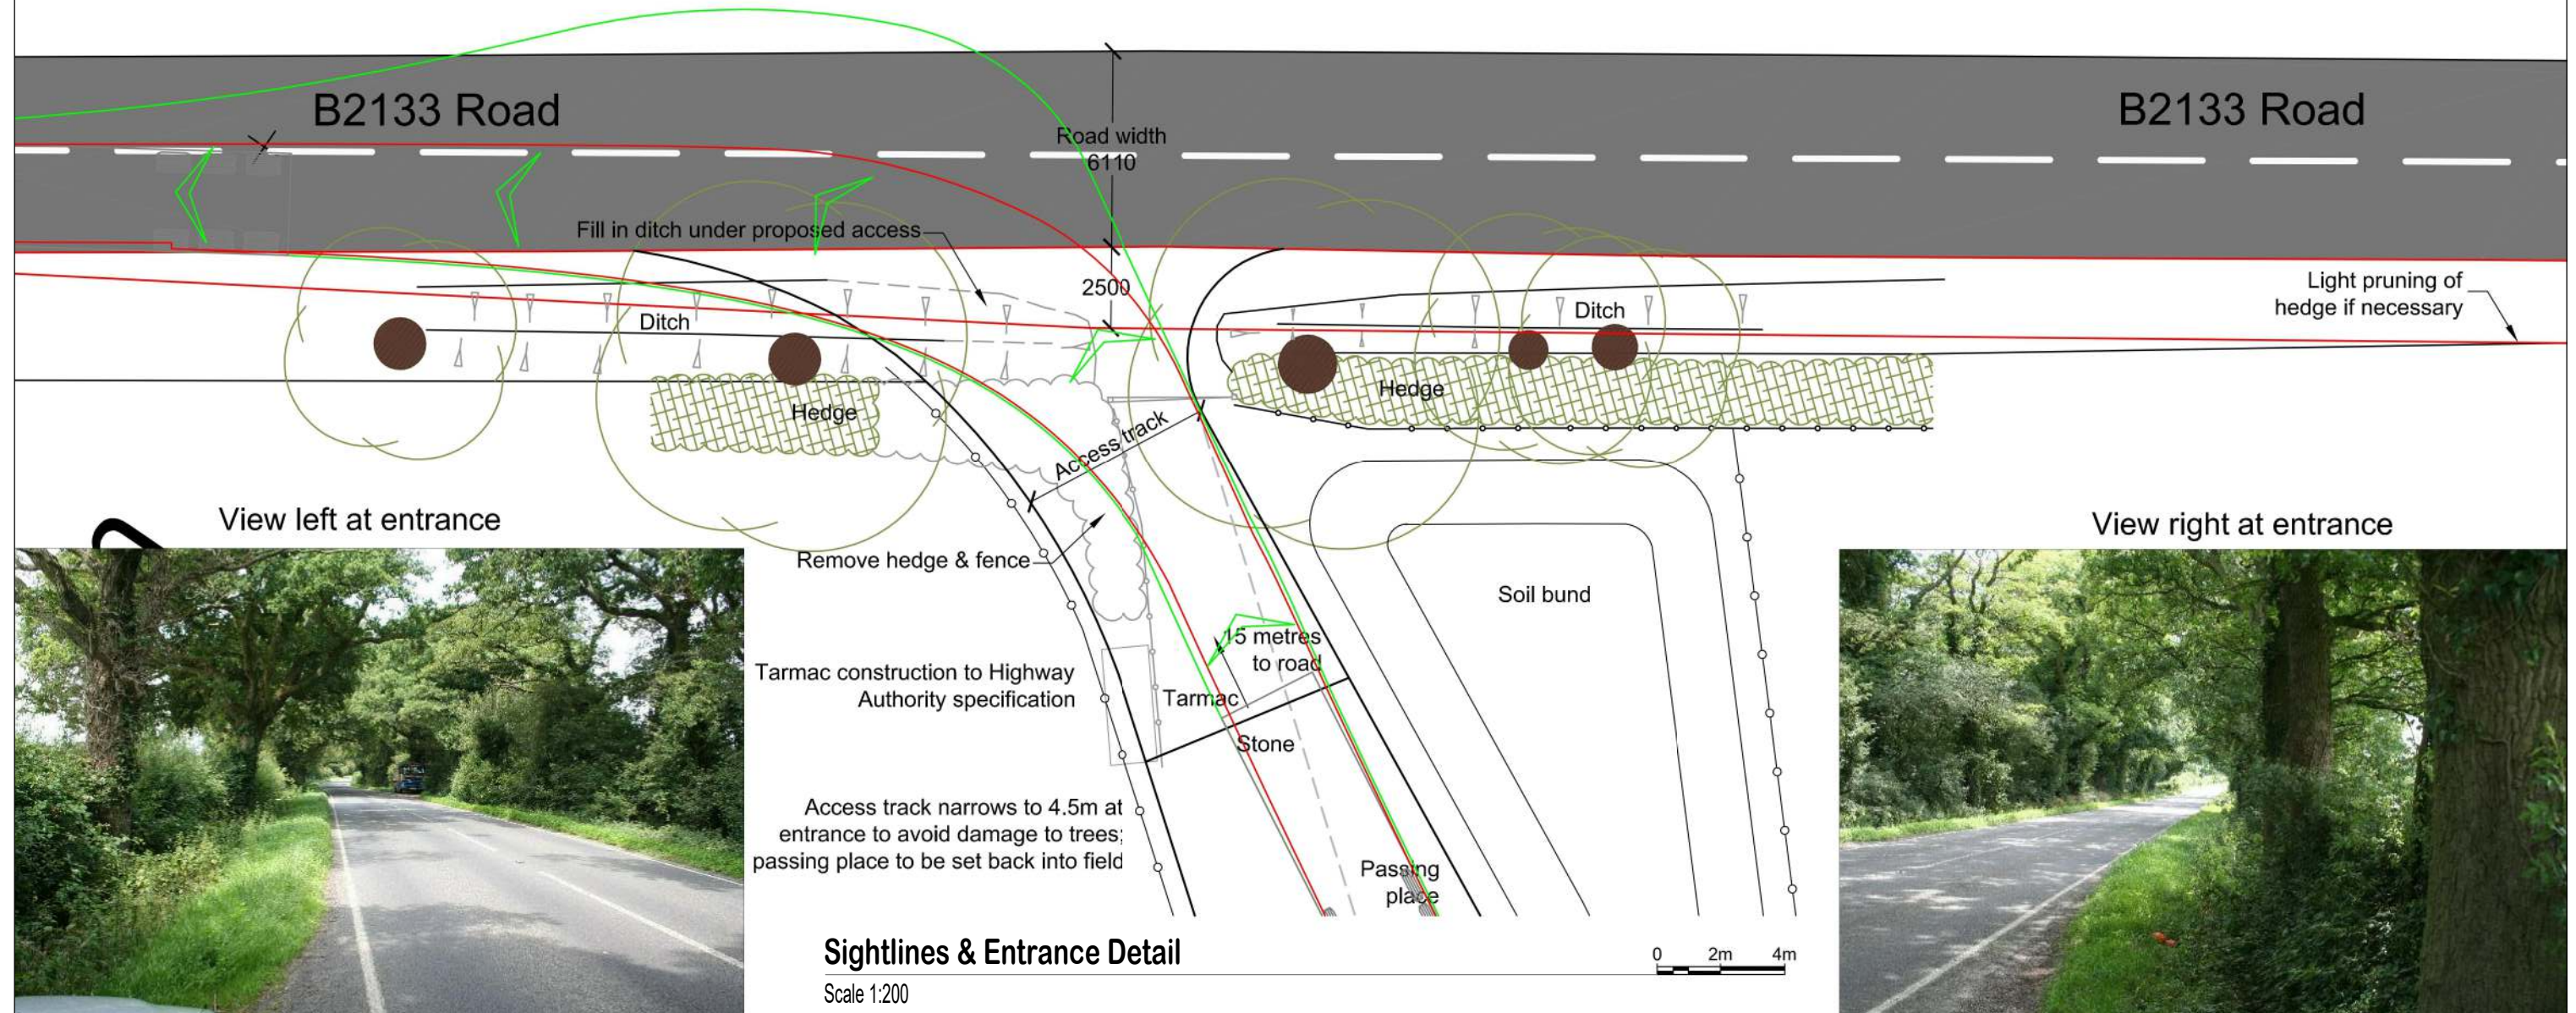

**Sightlines & Entrance Detail**

Scale 1:200



THIS DOCUMENT IS THE PROPERTY OF UKOG (234) LTD. IT CONTAINS PROPRIETARY AND CONFIDENTIAL INFORMATION WHICH MUST NOT BE DUPLICATED, USED OR DISCLOSED OTHER THAN AS EXPRESSLY AUTHORISED BY UKOG (234) LTD OR ITS REPRESENTATIVE © 2023

REVISION HISTORY			
REV	DATE	BY	DETAILS
3	OCT23	JF	RE-ISSUE
2	NOV21	JF	RE-ISSUE
1	NOV19	JF	RE-ISSUE
0	MAY18	JF	ORIGINAL ISSUE

SITE:	BROADFORD BRIDGE
PROJECT:	BROADFORD BRIDGE, WEST SUSSEX
TITLE:	EXISTING SITE ENTRANCE LAYOUT PLAN
CLIENT:	UKOG (234) LTD
Scale:	AS SHOWN
DWG. No.:	KOGL-BB-PA-XX-05
Sheet:	1 of 1