




Cellar Plan  
Scale 1:50

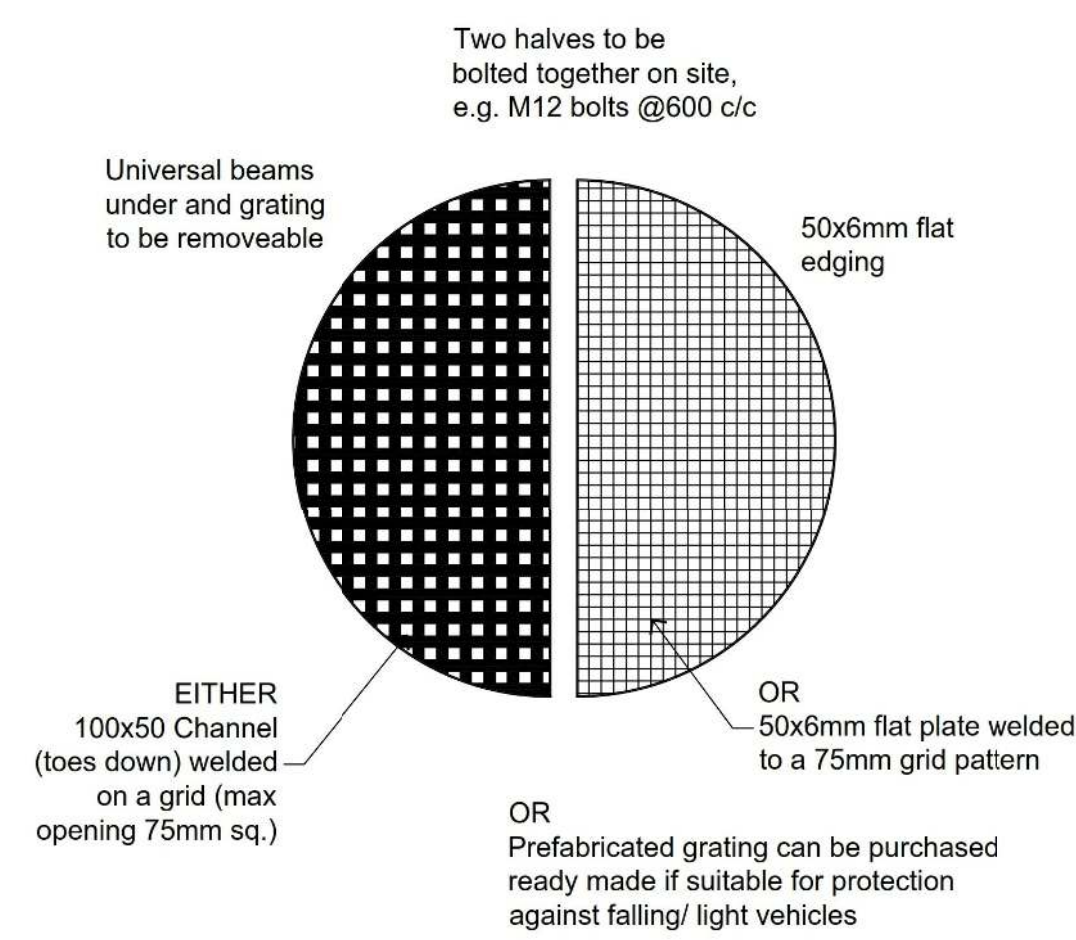

CELLAR GRATING DETAIL  
Scale 1:50

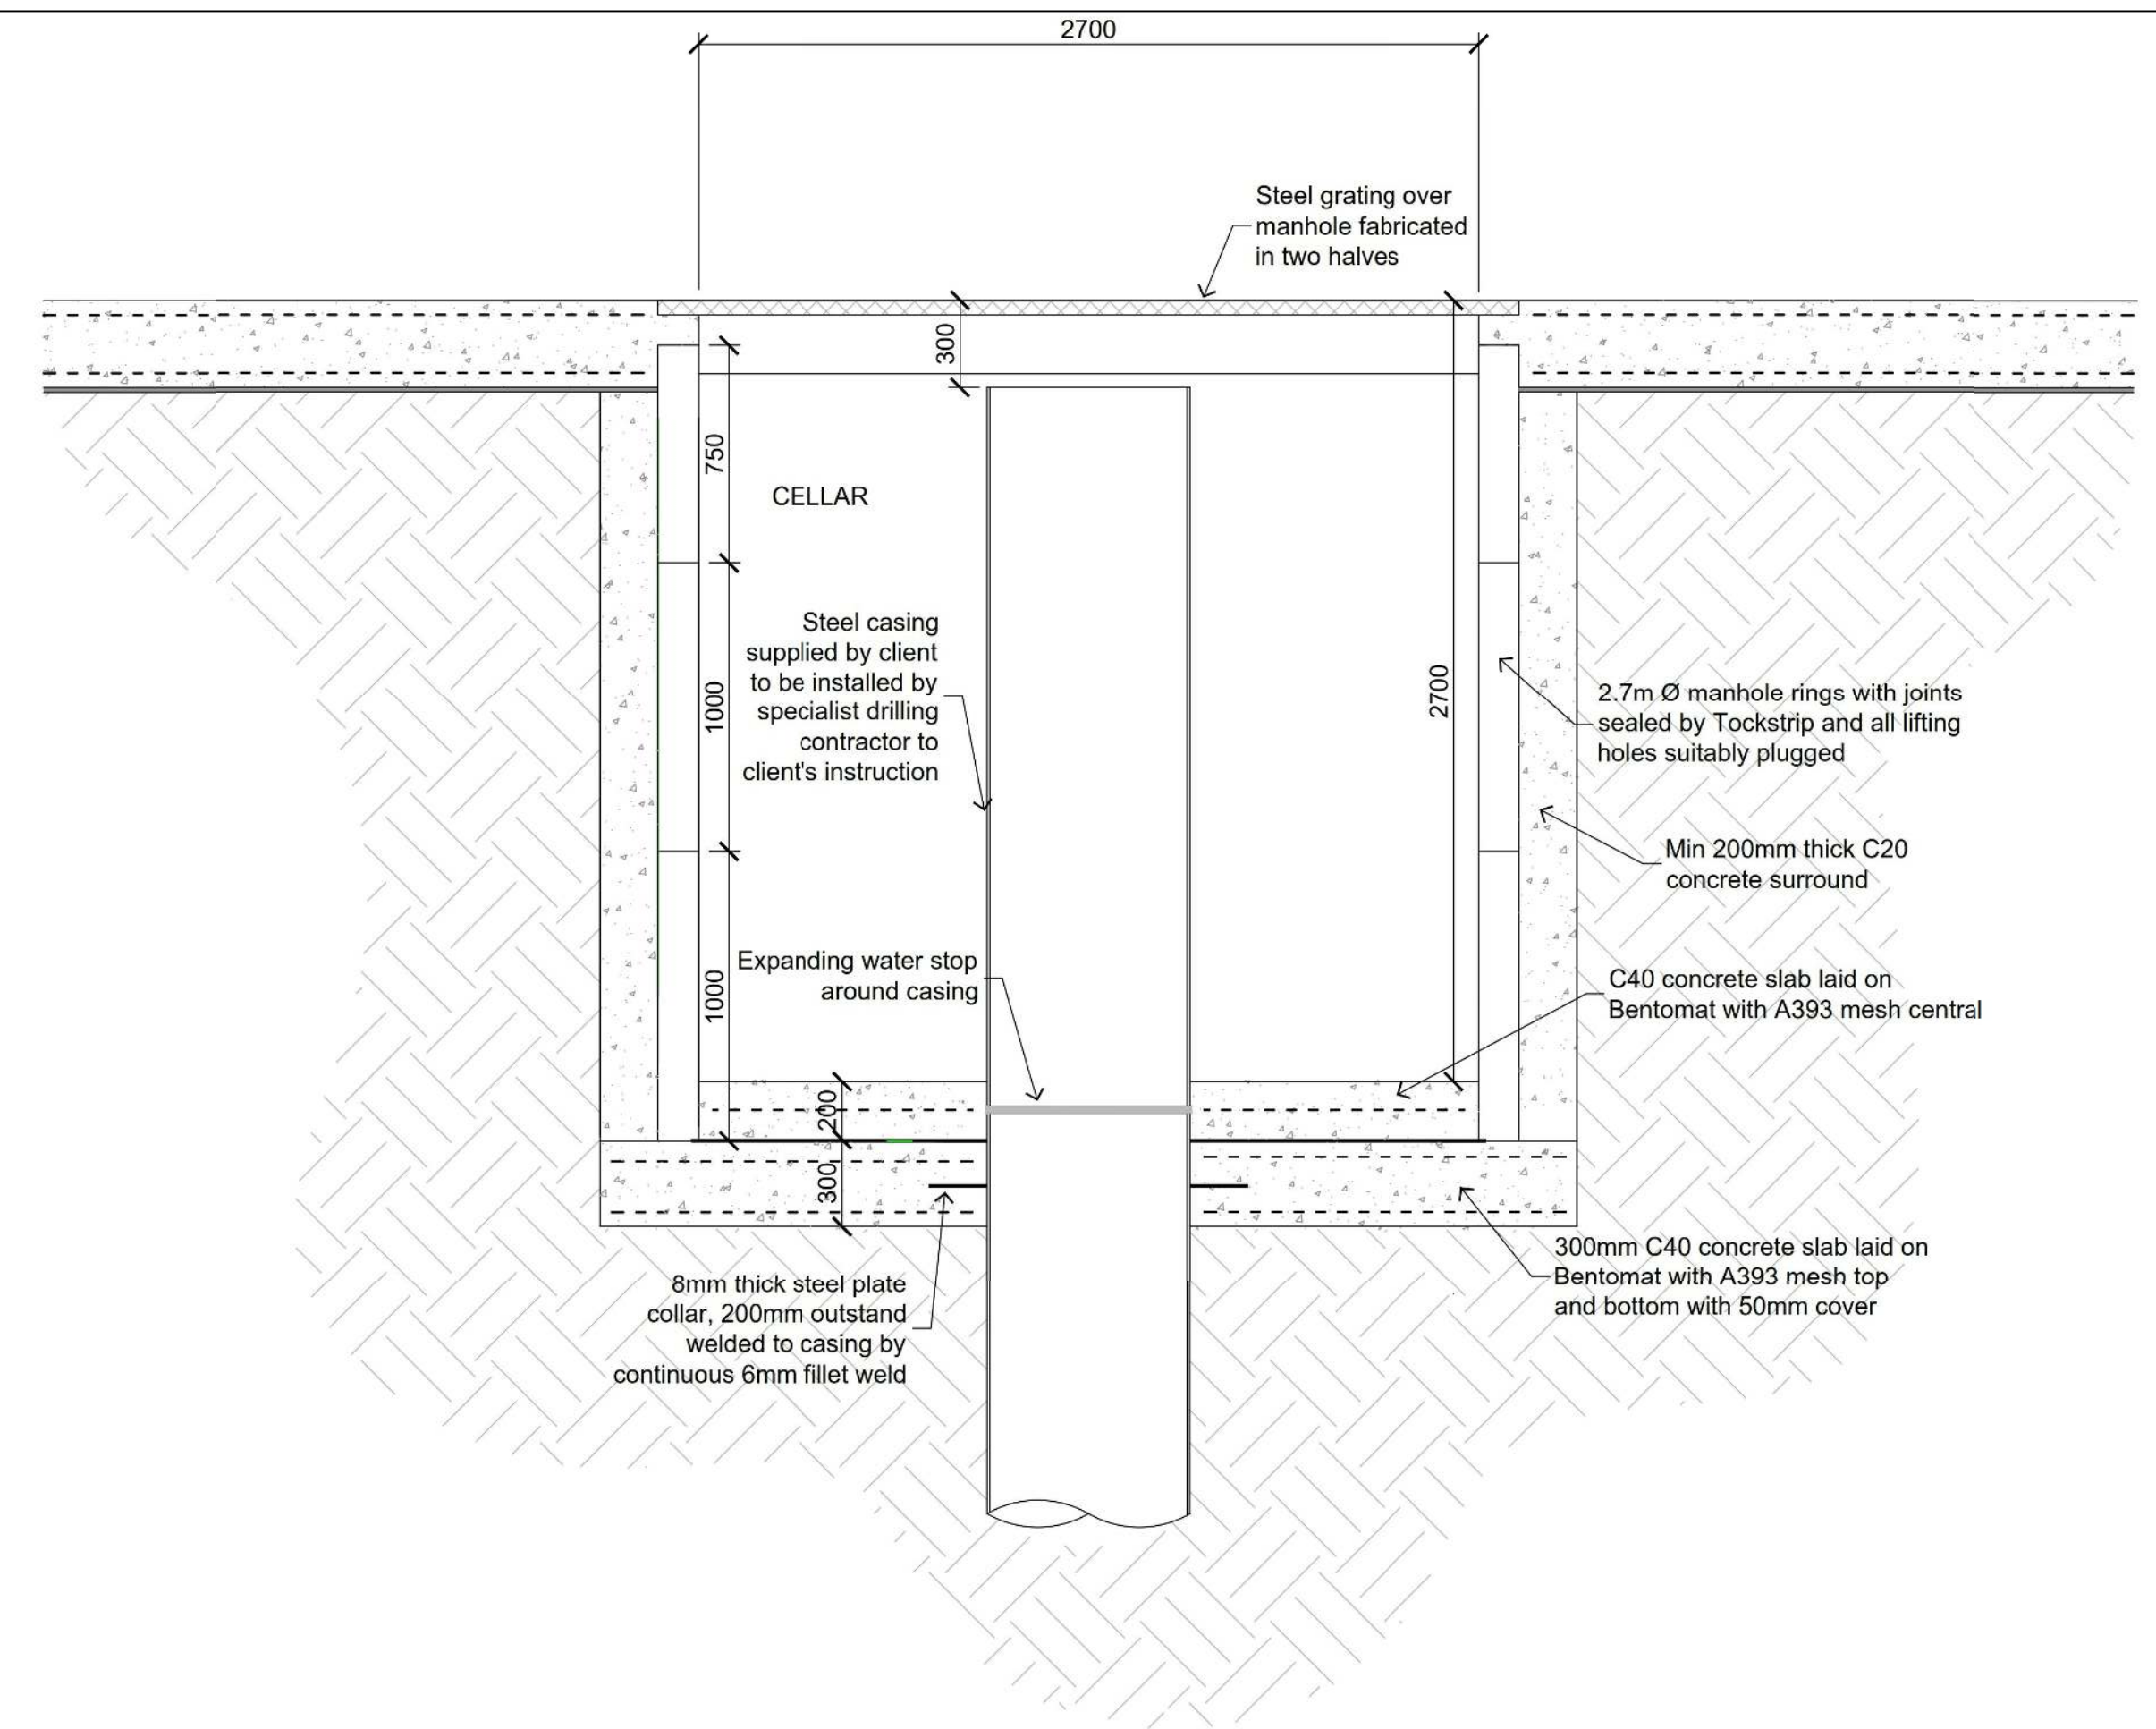

Section A-A Detail  
Scale 1:25

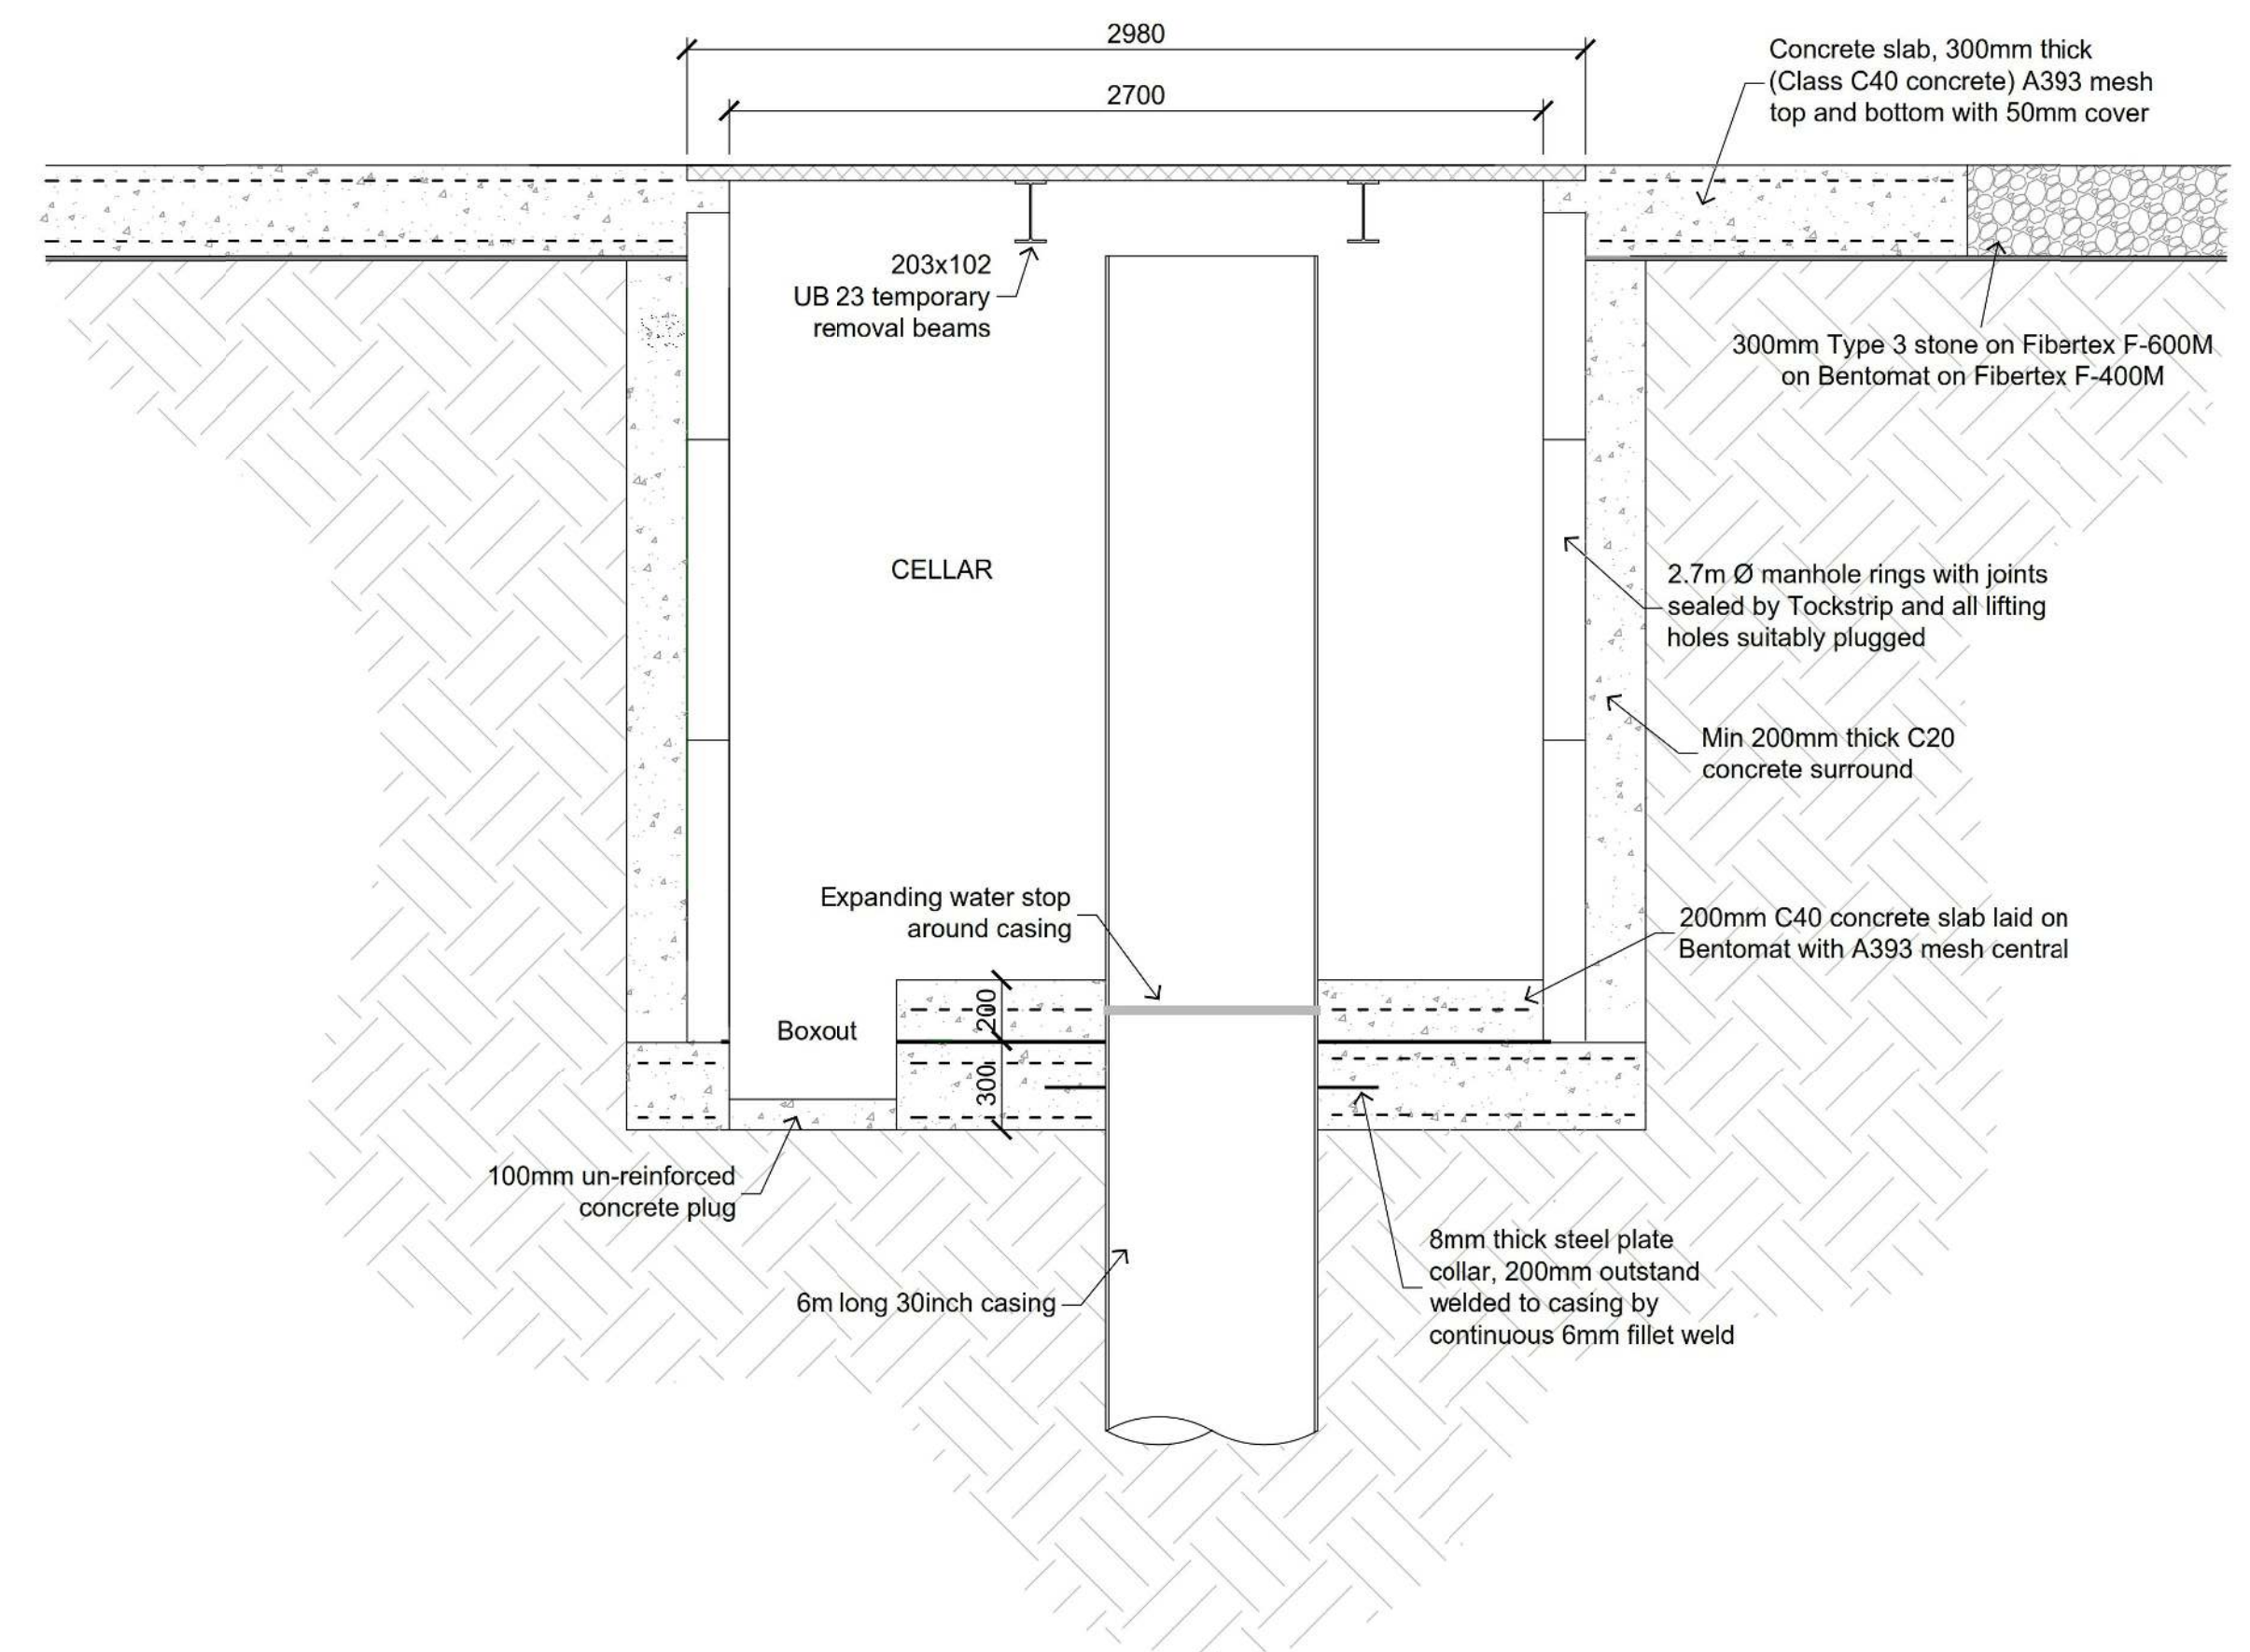

		SITE: BROADFORD BRIDGE	
PROJECT: BROADFORD BRIDGE, WEST SUSSEX		TITLE: CELLAR CONSTRUCTION DETAILS	
CLIENT: UKOG (234) LTD		DWG No: K0GL-88-PA-XXX-12	
REVISION HISTORY	DATE	BY	APPRO
1	01/12/23	JF	RE-ISSUE
2	02/01/24	JF	RE-ISSUE
3	02/01/24	JF	RE-ISSUE
4	02/01/24	JF	ORIGINAL ISSUE
SCALE: AS SHOWN	DATE: 01/12/23	BY: JF	APPRO: JF
SHEET: 1 OF 1	DETAILS	APPRO: JF	SHEET: 1 OF 1