


DO NOT SCALE

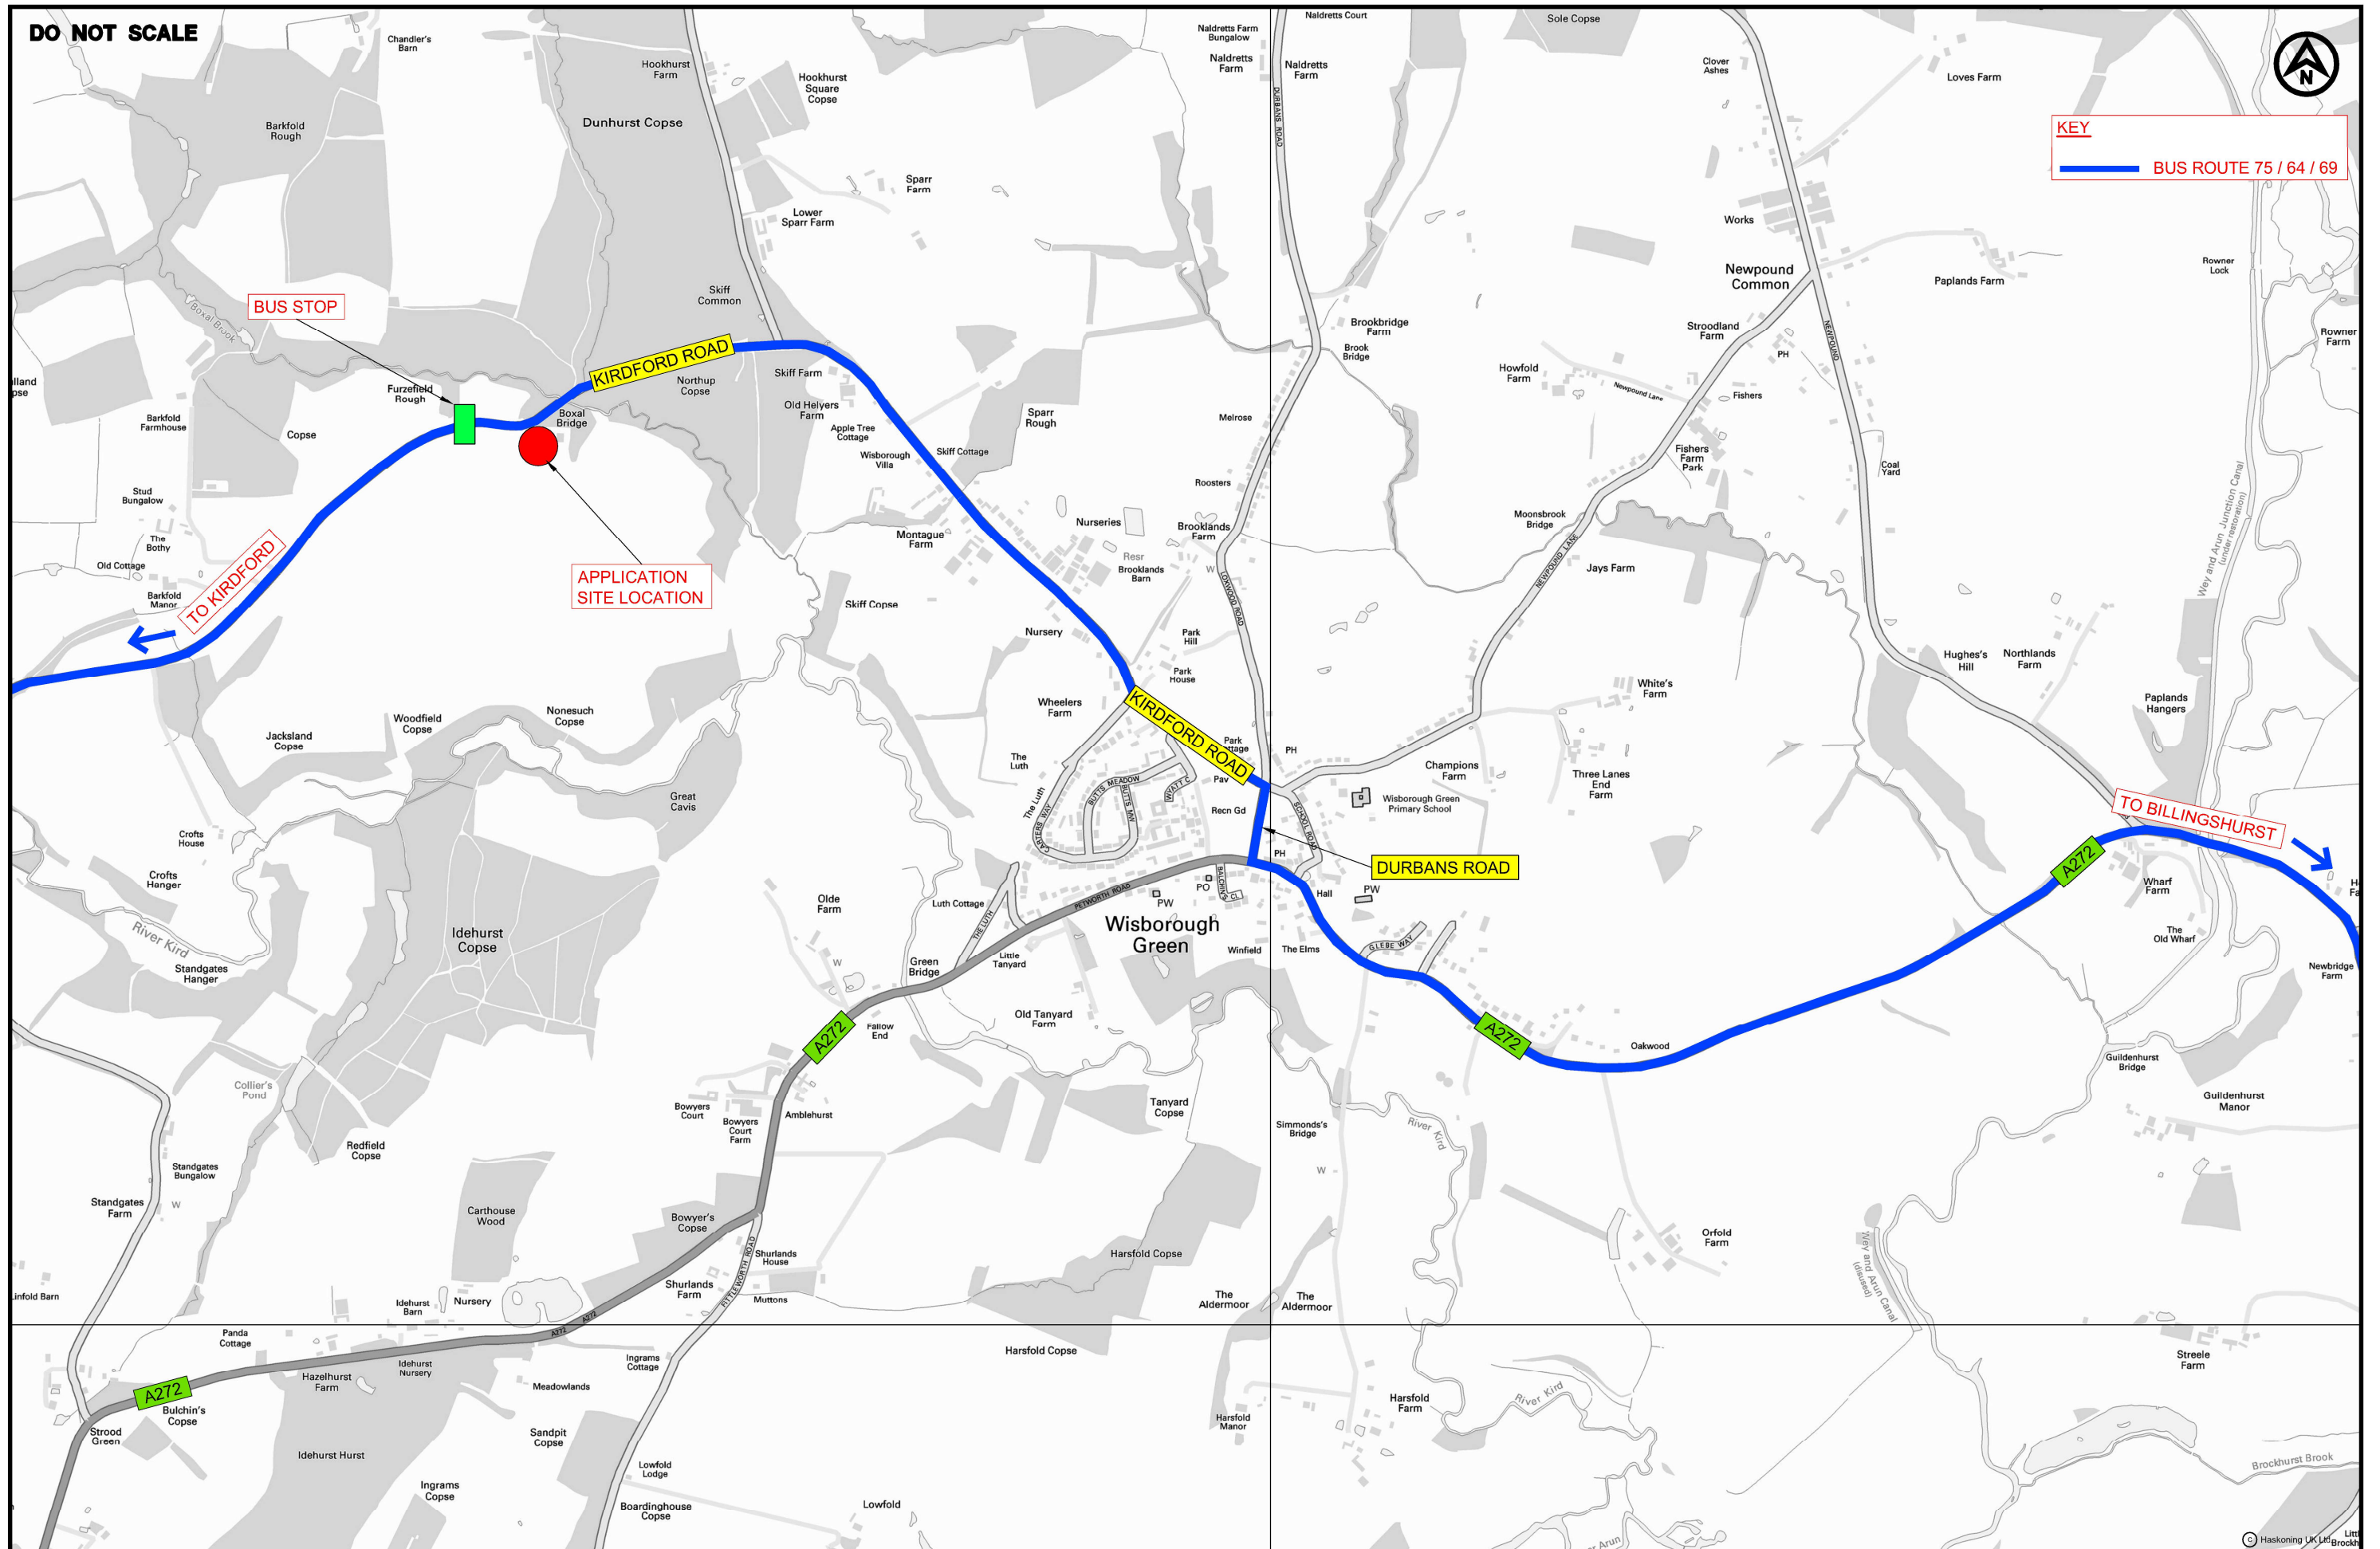

KEY  
— BUS ROUTE 75 / 64 / 69



TITLE  
**EXISTING TRANSPORT NETWORK**

PROJECT  
**WISBOROUGH GREEN**



Windsor House, 37 Windsor Street  
Chertsey, Surrey KT16 8AT  
Tel: +44(0)1882 696666  
Email: info.chertsey@rhdhv.com  
Website: www.royalhaskoning.com

Job No.	9W0893 02
ACAD Ref.	9W089302_10.1
DRAWN	RNE

DATE	MAR 13
CHECKED	JR
DRG No.	FIGURE 10.1

SCALE	NTS
PASSED	JR
REV	D1