



Proposed Site - Section A-A

Scale 1:500

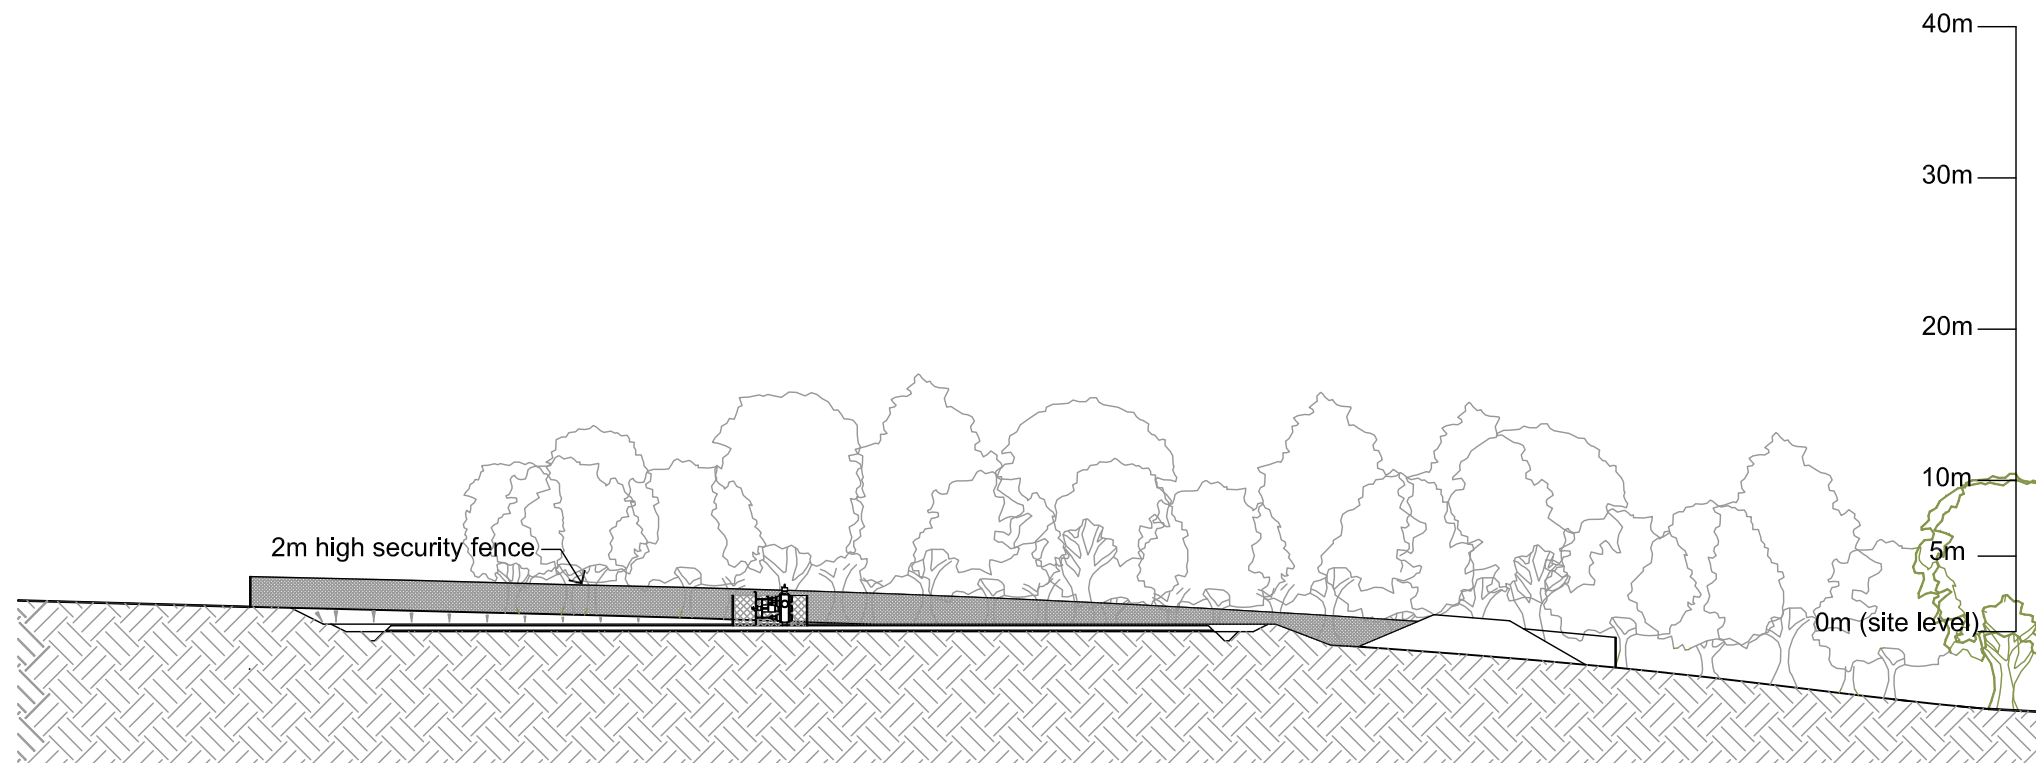


Proposed Site - Section B-B

Scale 1:500

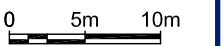

R ELLIOTT ASSOCIATES LTD
 CONSULTING STRUCTURAL & CIVIL ENGINEERS

t: (01590) 683176 f: (01590) 683533 info@rea-ltd.co.uk www.rea-ltd.co.uk

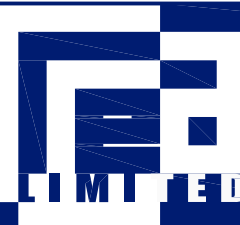

Dennett House
 Brighton Road
 Sway
 Lymington
 Hampshire
 SO41 6EB

Client	Celtique Energie Petroleum Boxal Bridge Wisborough Green West Sussex	Drawn By	AJNE	Date	August 2013	Sheet Size	A3	
Job Title	Wisborough Green-1	Drawing Title	Proposed Site Sections Retention Mode (1:500)				Revision	C
		Drawing Number	3582 P 16					