



Proposed Site - Section A-A

Scale 1:500

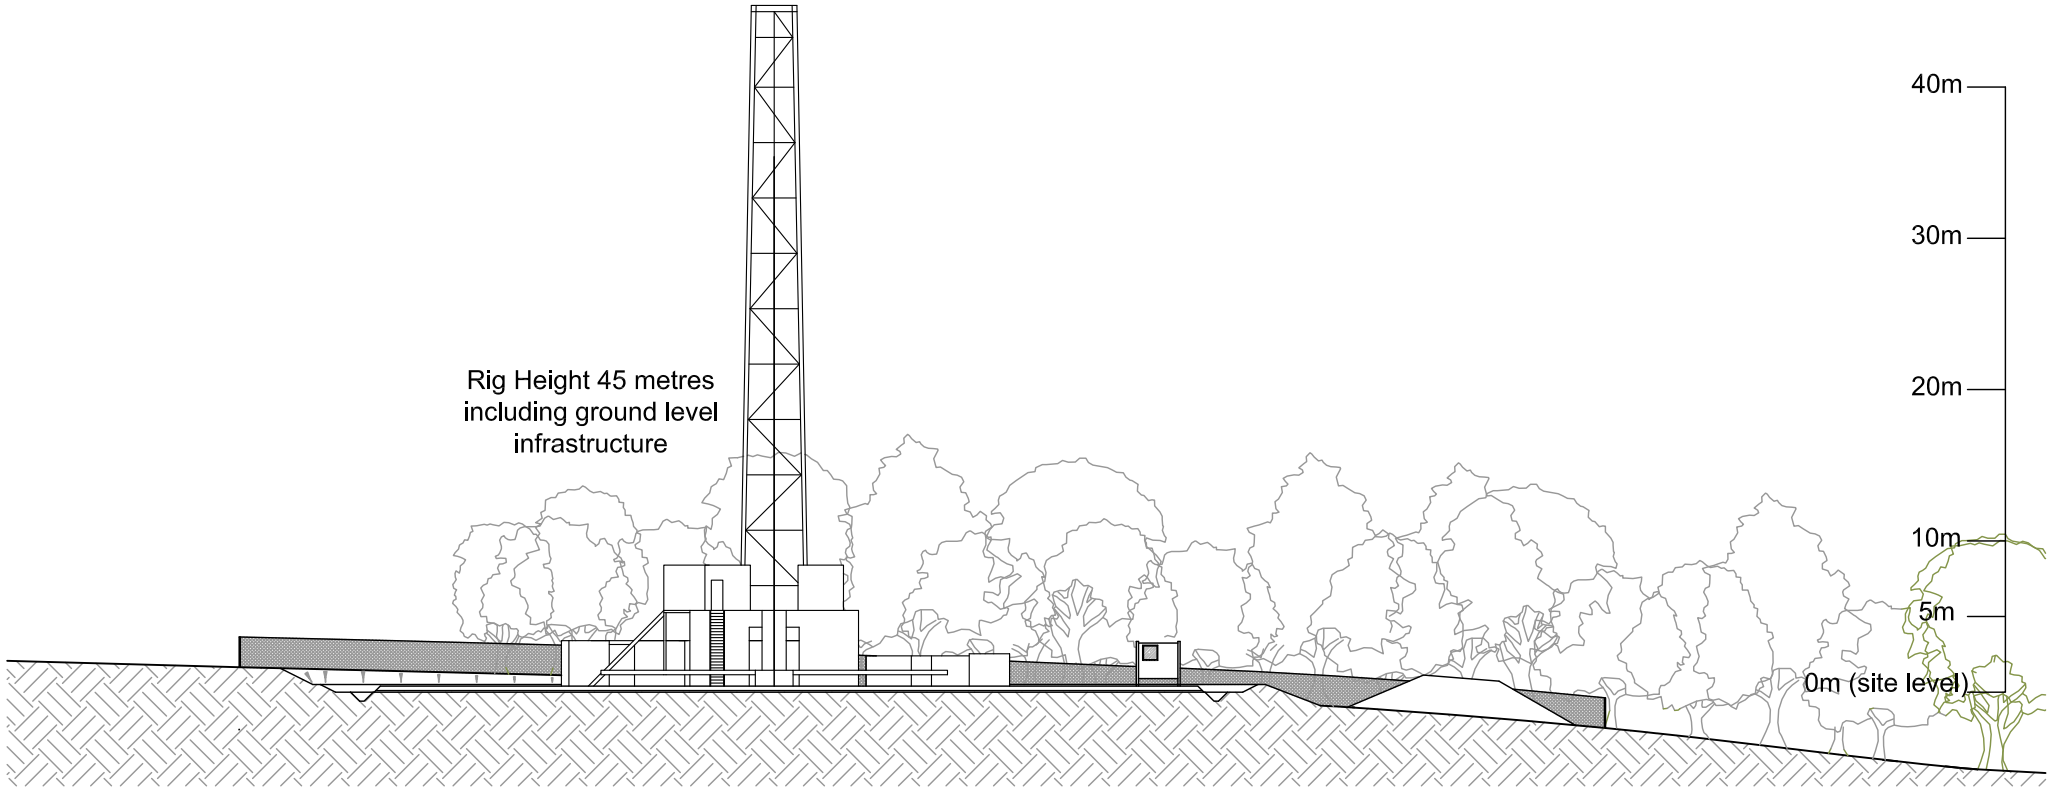

Proposed Site - Section B-B

Scale 1:500

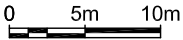

**R ELLIOTT ASSOCIATES LTD**  
CONSULTING STRUCTURAL & CIVIL ENGINEERS

t: (01590) 683176    f: (01590) 683533    info@rea-ltd.co.uk    www.rea-ltd.co.uk



Dennett House  
Brighton Road  
Sway  
Lymington  
Hampshire  
SO41 6EB

Client	Celtique Energie Petroleum Boxal Bridge Wisborough Green West Sussex	Drawn By	Date	Sheet Size
		AJNE	August 2013	A3
		Drawing Title		
		Proposed Site Sections Drilling Mode (1:500)		
Job Title	Wisborough Green-1	Drawing Number		Revision
		3582 P 14		D