



Existing Site - Section A-A

Scale 1:500

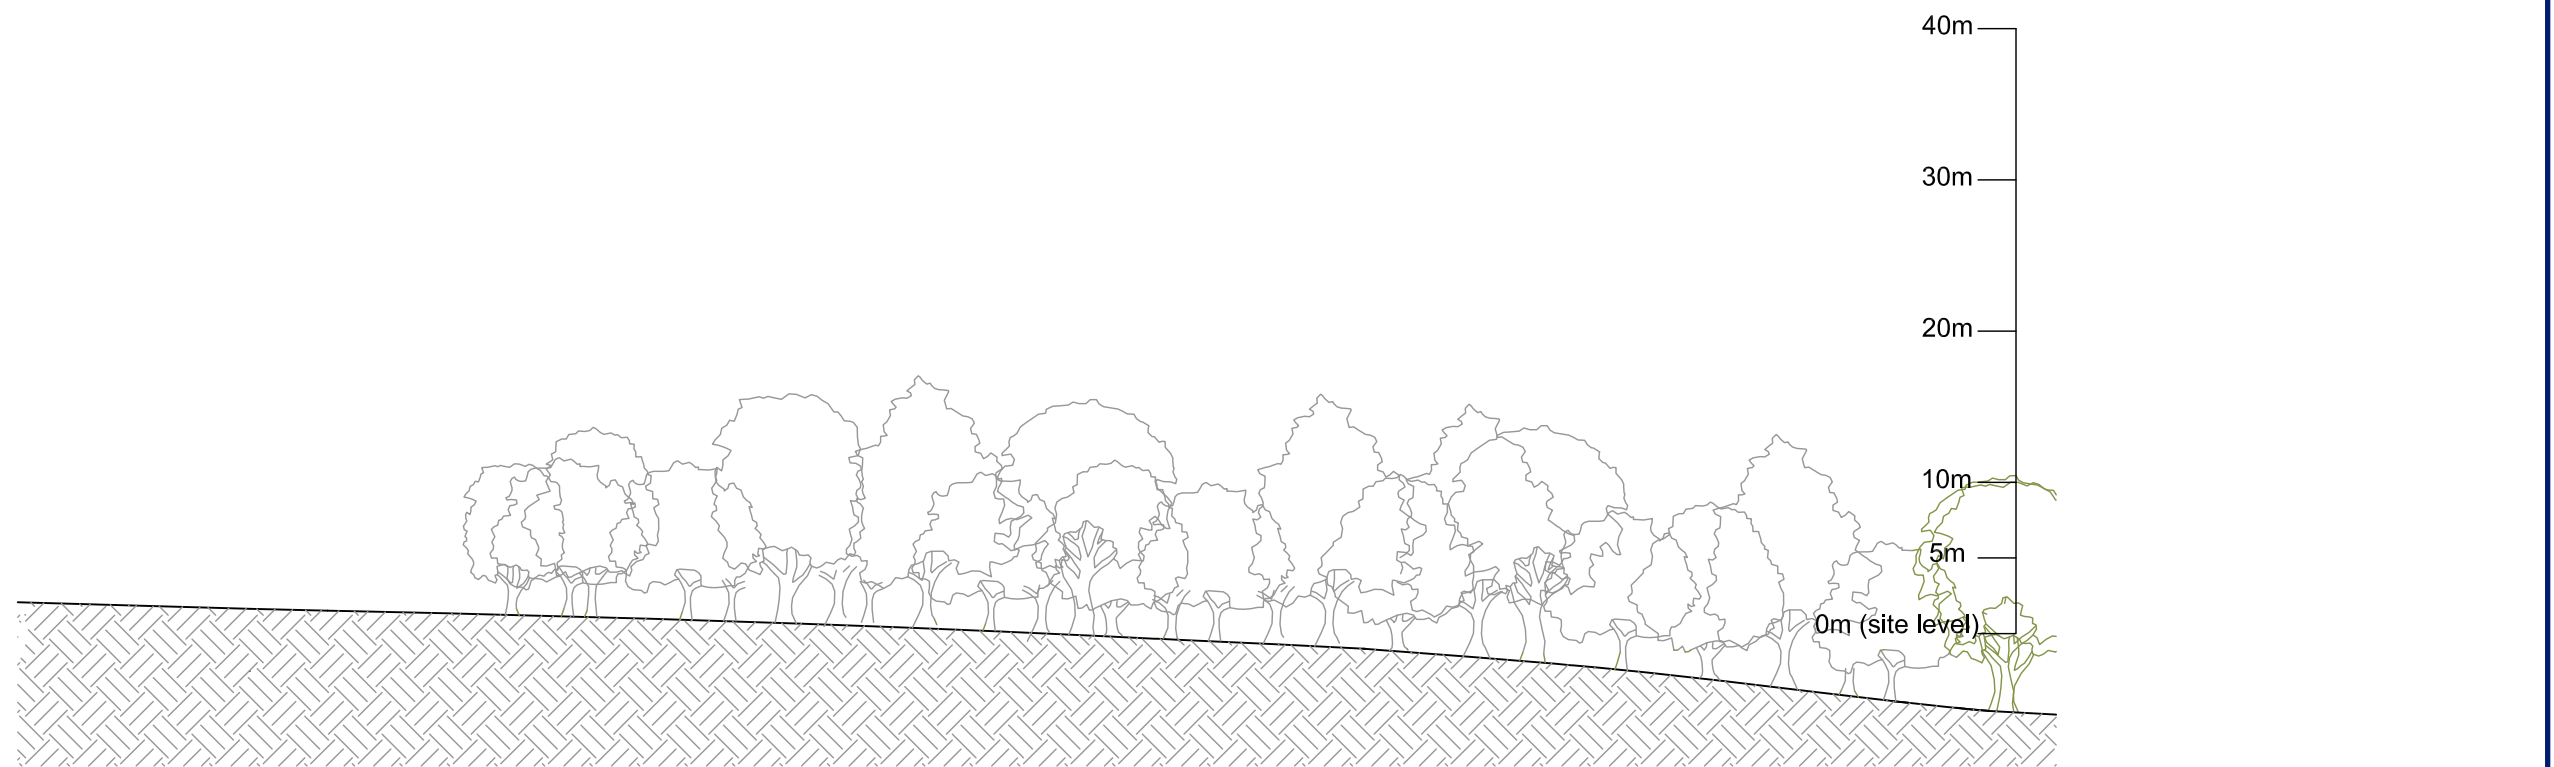


Existing Site - Section B-B

Scale 1:500

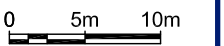

R ELLIOTT ASSOCIATES LTD
CONSULTING STRUCTURAL & CIVIL ENGINEERS

t: (01590) 683176 f: (01590) 683533 info@rea-ltd.co.uk www.rea-ltd.co.uk

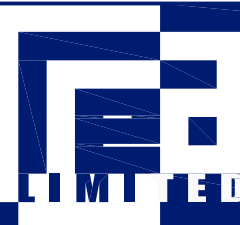

Dennett House
Brighton Road
Sway
Lymington
Hampshire
SO41 6EB

Client	Celtique Energie Petroleum Boxal Bridge Wisborough Green West Sussex	Drawn By	AJNE	Date	August 2013	Sheet Size	A3	
Job Title	Wisborough Green-1	Drawing Title	Existing Site Sections (1:500)				Revision	C
		Drawing Number	3582 P 13					