


Proposed Elevation C-C

Scale 1:500

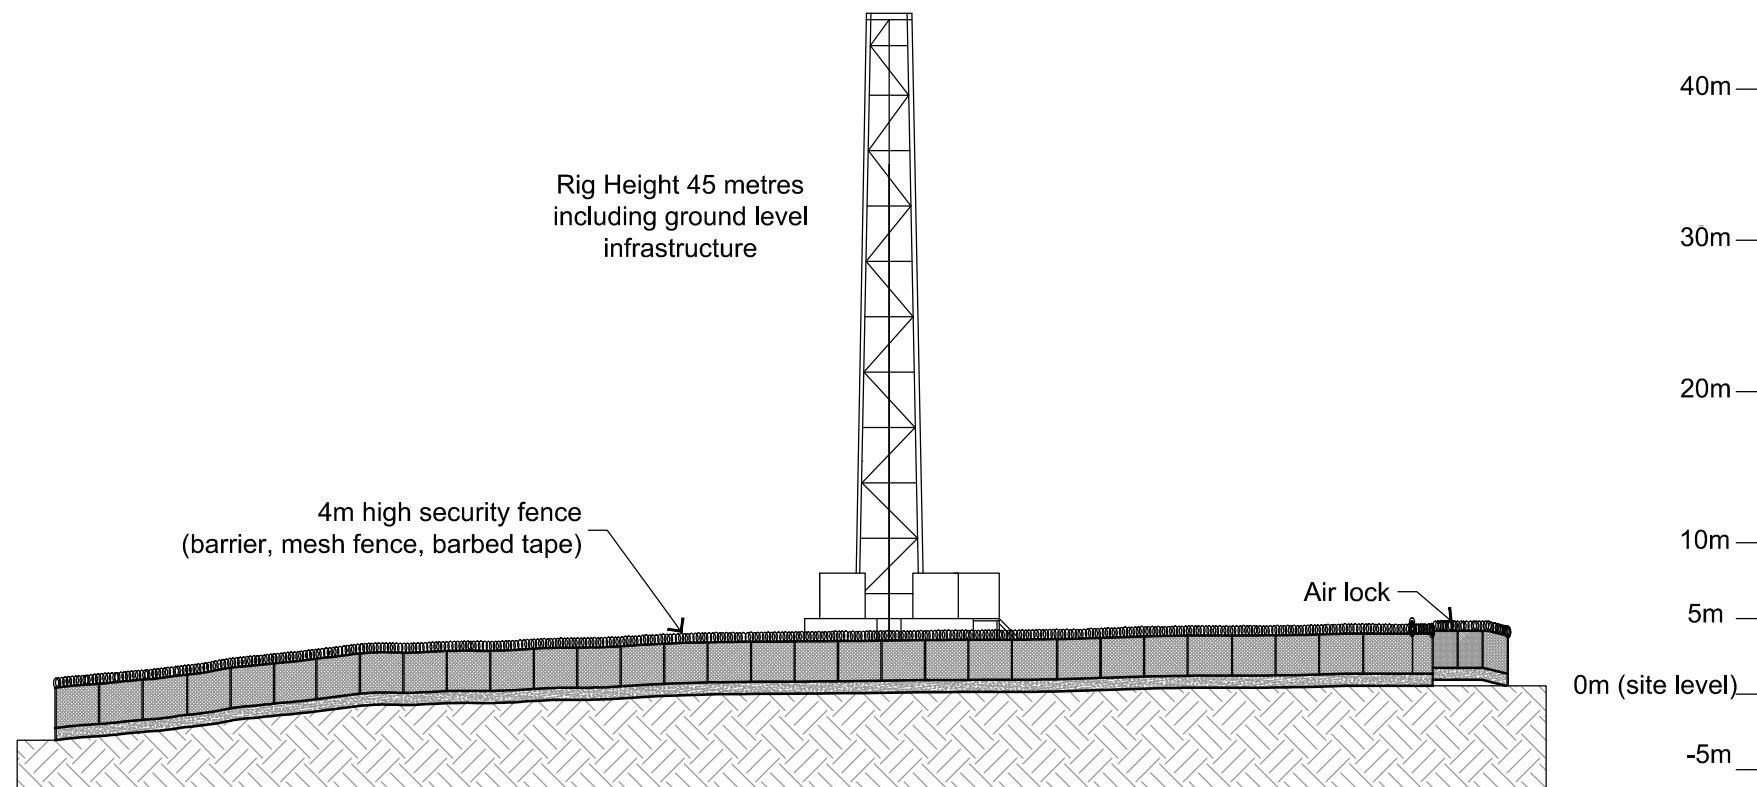

Proposed Elevation D-D

Scale 1:500



**R ELLIOTT ASSOCIATES LTD**  
CONSULTING STRUCTURAL & CIVIL ENGINEERS

t: (01590) 683176 f: (01590) 683533 info@rea-ltd.co.uk www.rea-ltd.co.uk



Dennett House  
Brighton Road  
Sway  
Lymington  
Hampshire  
SO41 6EB

Client **Celtique Energie Petroleum**  
Boxal Bridge  
Wisborough Green  
West Sussex  
Job Title **Wisborough Green-1**

|                |   |      |          |            |    |
|----------------|---|------|----------|------------|----|
| Drawn By       | LS  | Date | May 2014 | Sheet Size | A3 |
| Drawing Title  | Proposed Site Elevations<br>Drilling Mode (1:500) |      |          |            |    |
| Drawing Number | 3582 P 35   |      | Revision |            |    |