



Proposed Section A-A

Scale 1:500

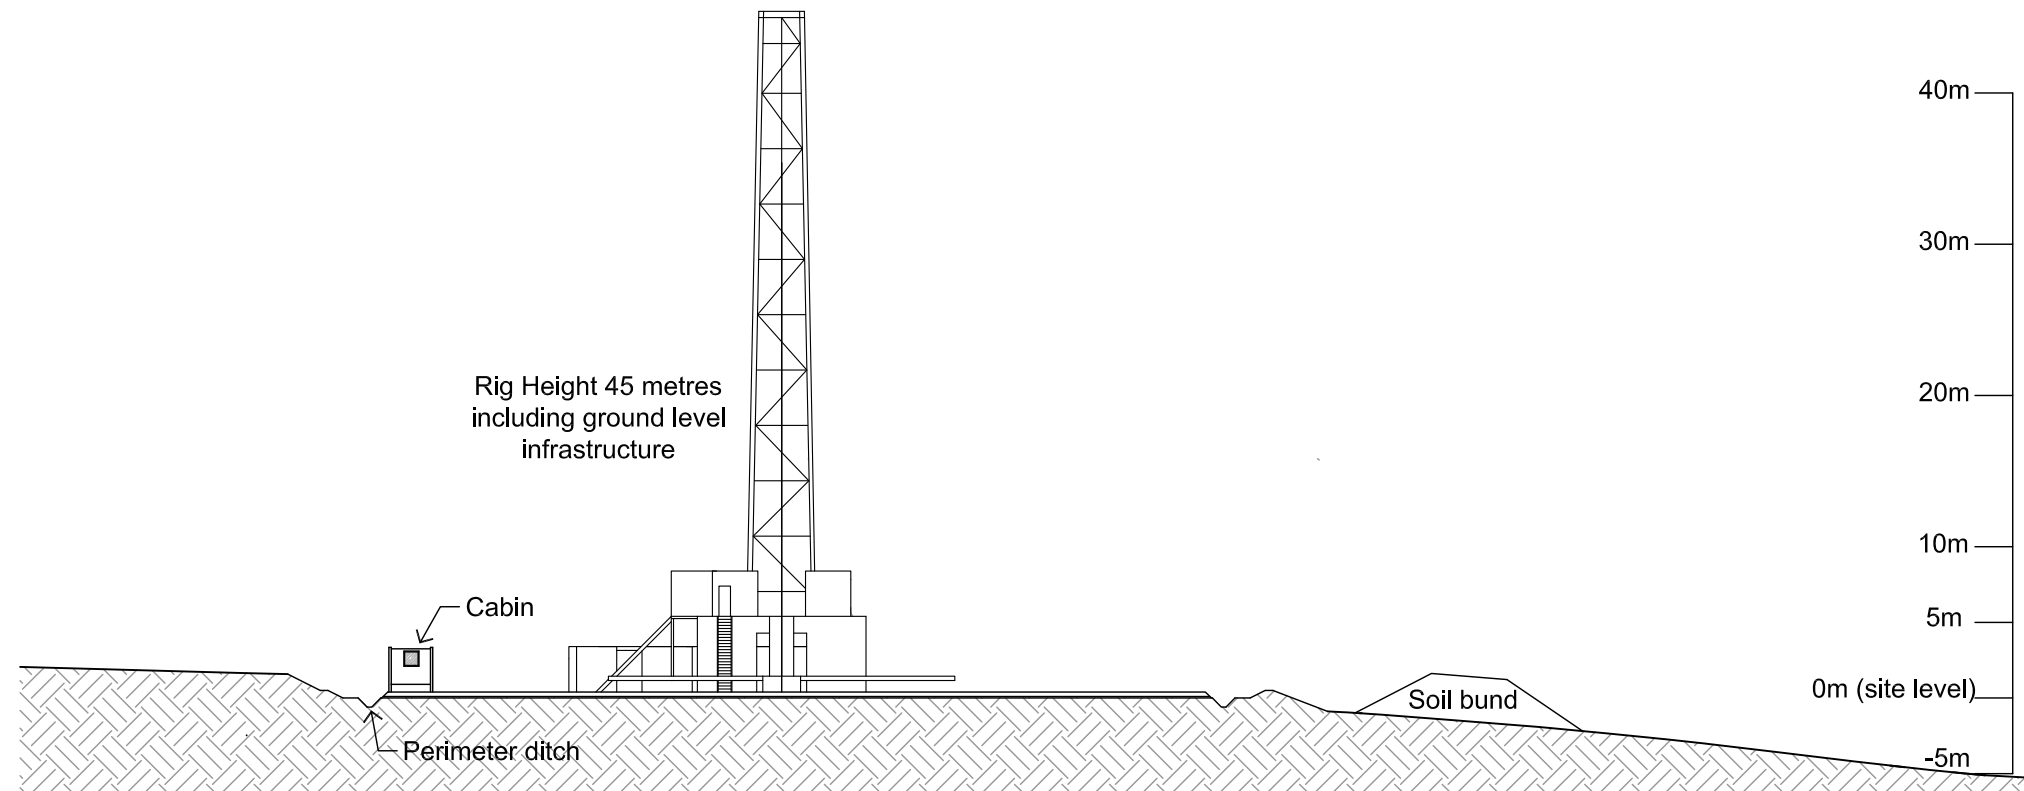

Proposed Section B-B

Scale 1:500

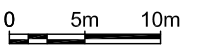

R ELLIOTT ASSOCIATES LTD
 CONSULTING STRUCTURAL & CIVIL ENGINEERS

t: (01590) 683176 f: (01590) 683533 info@rea-ltd.co.uk www.rea-ltd.co.uk



Dennett House
 Brighton Road
 Sway
 Lymington
 Hampshire
 SO41 6EB

Client	Celtique Energie Petroleum Boxal Bridge Wisborough Green West Sussex	Drawn By	AJNE	Date	May 2014	Sheet Size	A3	
Job Title	Wisborough Green-1	Drawing Title	Proposed Site Sections Drilling Mode (1:500)				Revision	
		Drawing Number	3582 P 32					