


**Proposed Elevation A-A**

Scale 1:500

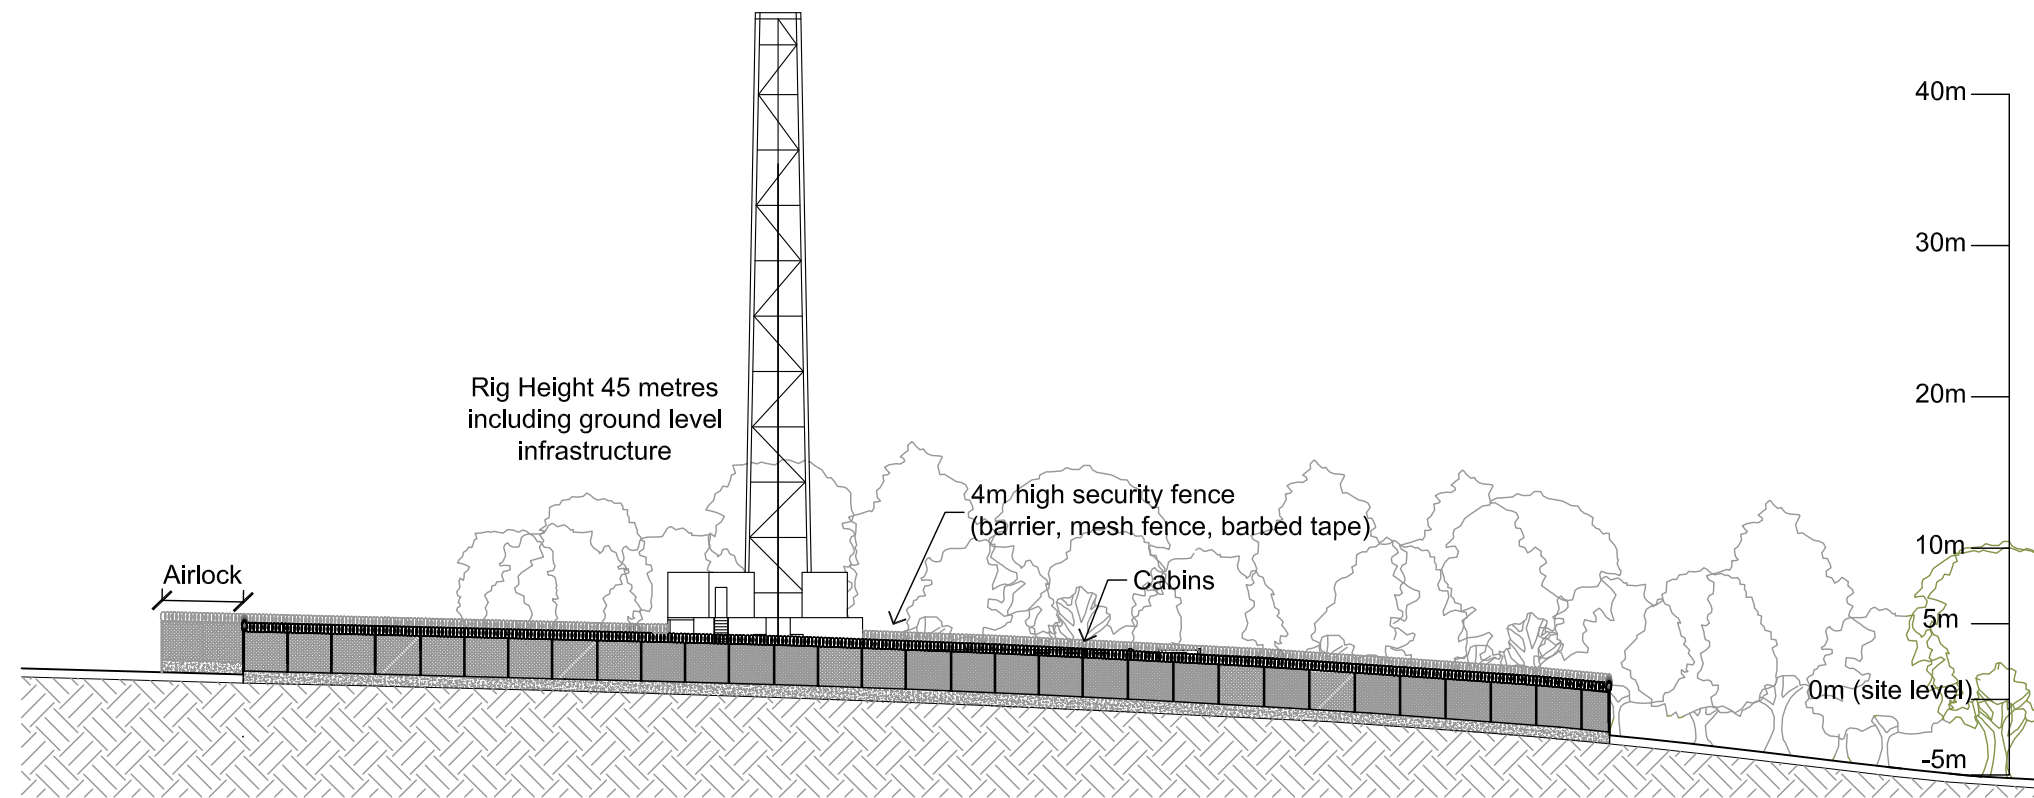


**Proposed Elevation B-B**

Scale 1:500



**R ELLIOTT ASSOCIATES LTD**  
 CONSULTING STRUCTURAL & CIVIL ENGINEERS

t: (01590) 683176 f: (01590) 683533 info@rea-ltd.co.uk www.rea-ltd.co.uk

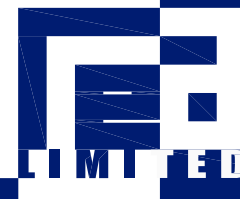

Dennett House  
 Brighton Road  
 Sway  
 Lymington  
 Hampshire  
 SO41 6EB

Client	Celtique Energie Petroleum Boxal Bridge Wisborough Green West Sussex	Drawn By	AJNE	Date	May 2014	Sheet Size	A3	
Job Title	Wisborough Green-1	Drawing Title	Proposed Site Elevations Drilling Mode (1:500)				Revision	
		Drawing Number	3582 P 29					