



Proposed Site - Section A-A

Scale 1:500

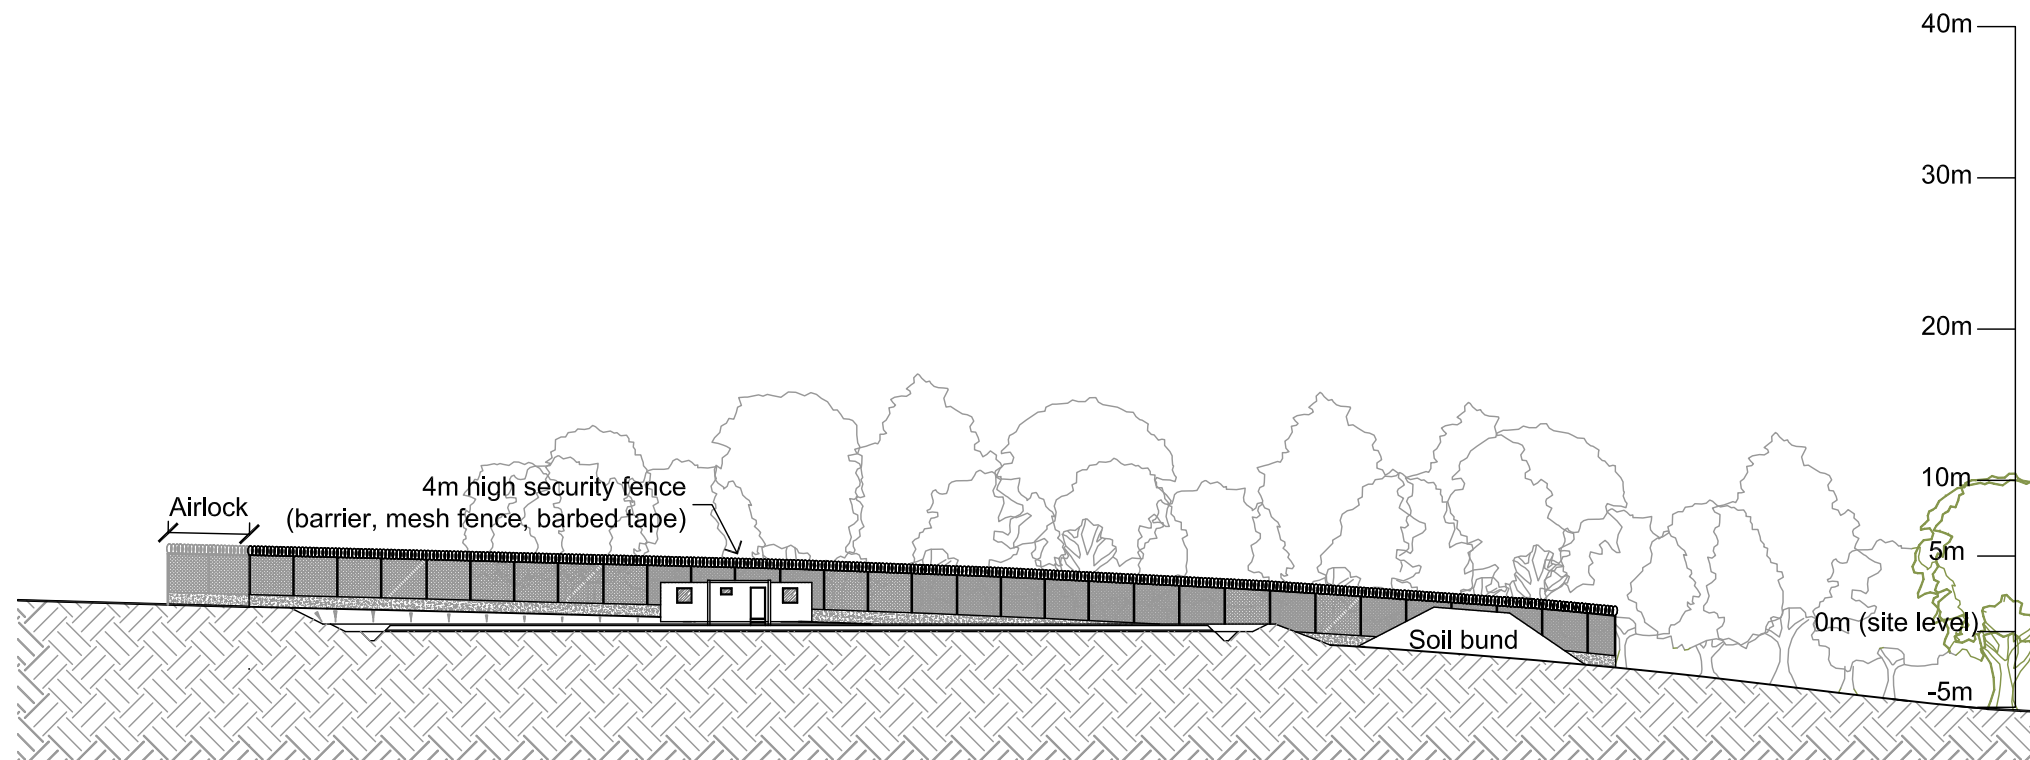


Proposed Site - Section B-B

Scale 1:500

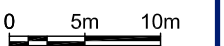

**R ELLIOTT ASSOCIATES LTD**  
 CONSULTING STRUCTURAL & CIVIL ENGINEERS

t: (01590) 683176 f: (01590) 683533 info@rea-ltd.co.uk www.rea-ltd.co.uk

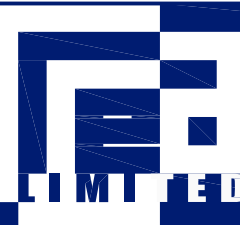

Dennett House  
 Brighton Road  
 Sway  
 Lymington  
 Hampshire  
 SO41 6EB

Client: Celtique Energie Petroleum  
 Boxal Bridge  
 Wisborough Green  
 West Sussex  
 Job Title: Wisborough Green-1

Drawn By	Date	Sheet Size
AJNE	April 2014	A3
Drawing Title		
Proposed Site Sections Construction Mode (1:500)		
Drawing Number	Revision	
3582 P 22	D	