

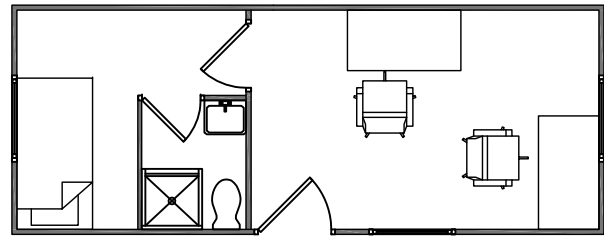
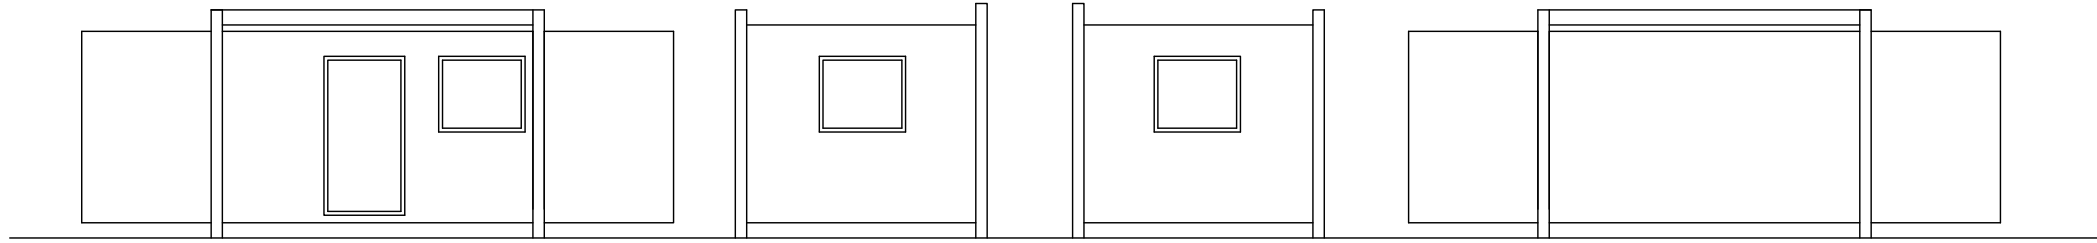


Mess Cabin


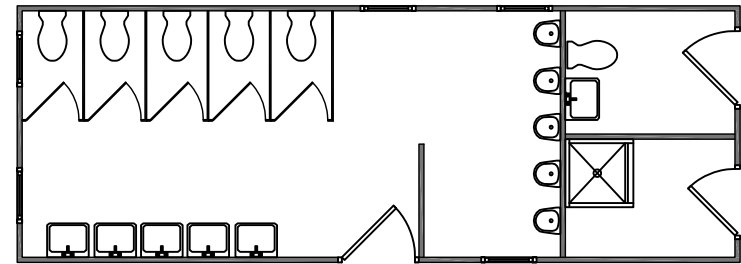


x2


Supervisor/Foreman Cabin

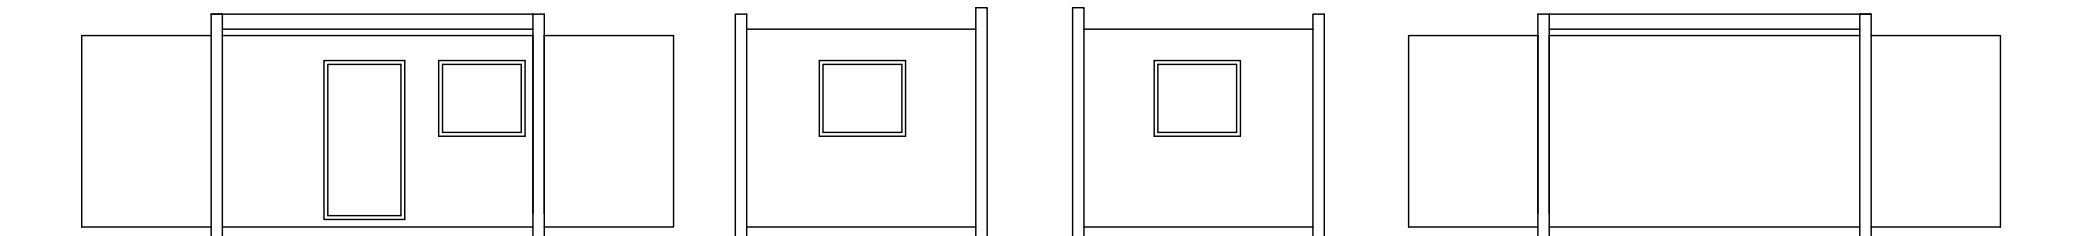


Shower/WC Cabin

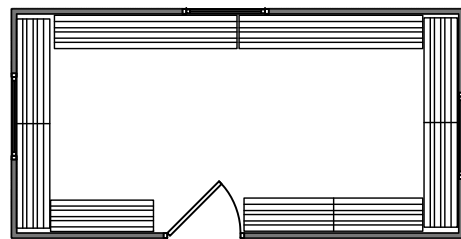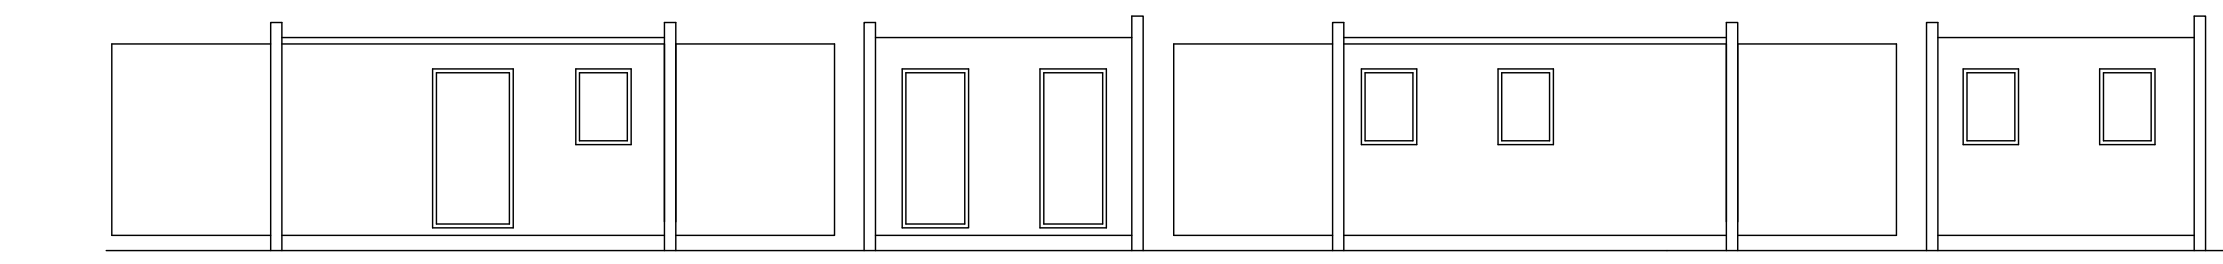

Change Cabin

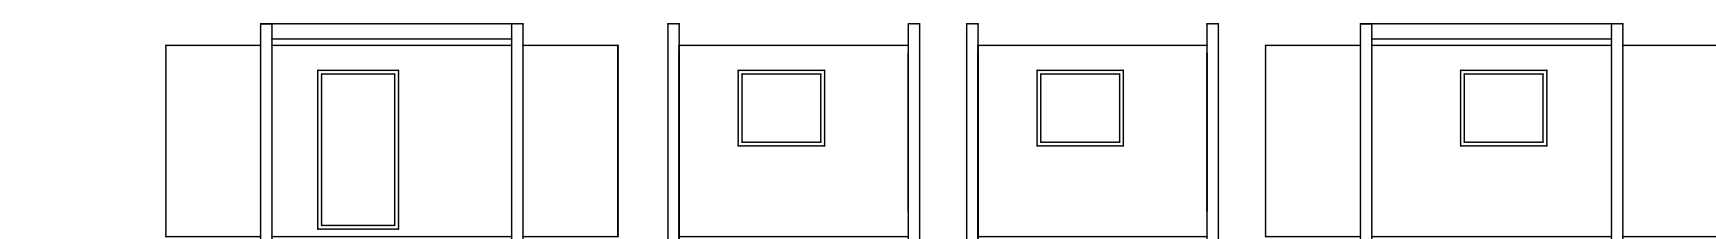


Typical cabin external finish - corrugated profile steel cladding or stippled plaster on plywood

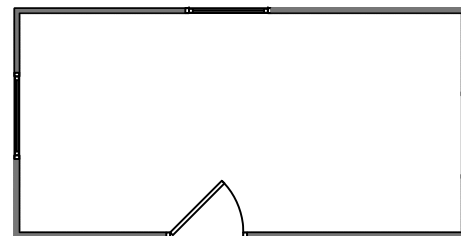


x2

Storage/Office Cabin

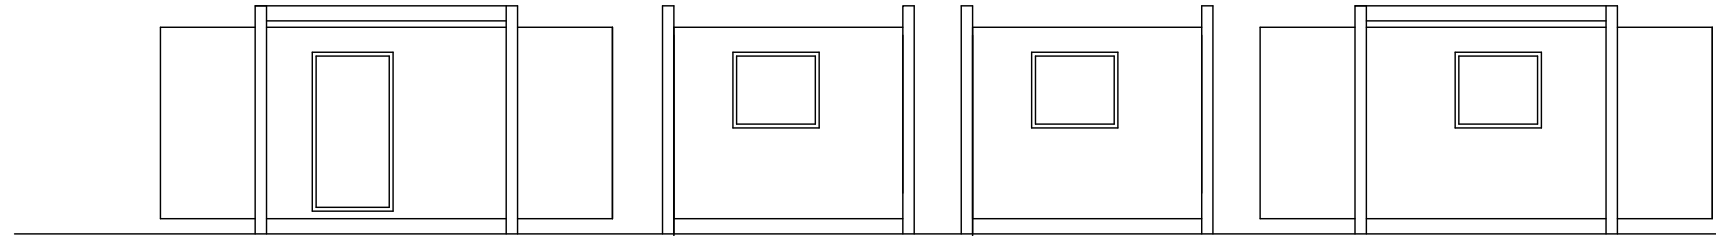

Plans and elevations represent typical cabin layouts - actual cabins may vary from those shown

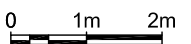

R ELLIOTT ASSOCIATES LTD
CONSULTING STRUCTURAL & CIVIL ENGINEERS

t: (01590) 683176 f: (01590) 683533 info@rea-ltd.co.uk www.rea-ltd.co.uk



Dennett House
Brighton Road
Sway
Lymington
Hampshire
SO41 6EB

Client **Celtique Energie Petroleum**
Boxal Bridge
Wisborough Green
West Sussex
Job Title **Wisborough Green-1**

Drawn By AJNE	Date November 2013	Sheet Size A3
Drawing Title Cabins - Plans and Elevations (1:100)		
Drawing Number 3582 P 21		Revision