


TYPICAL DITCH CONSTRUCTION IN FILL

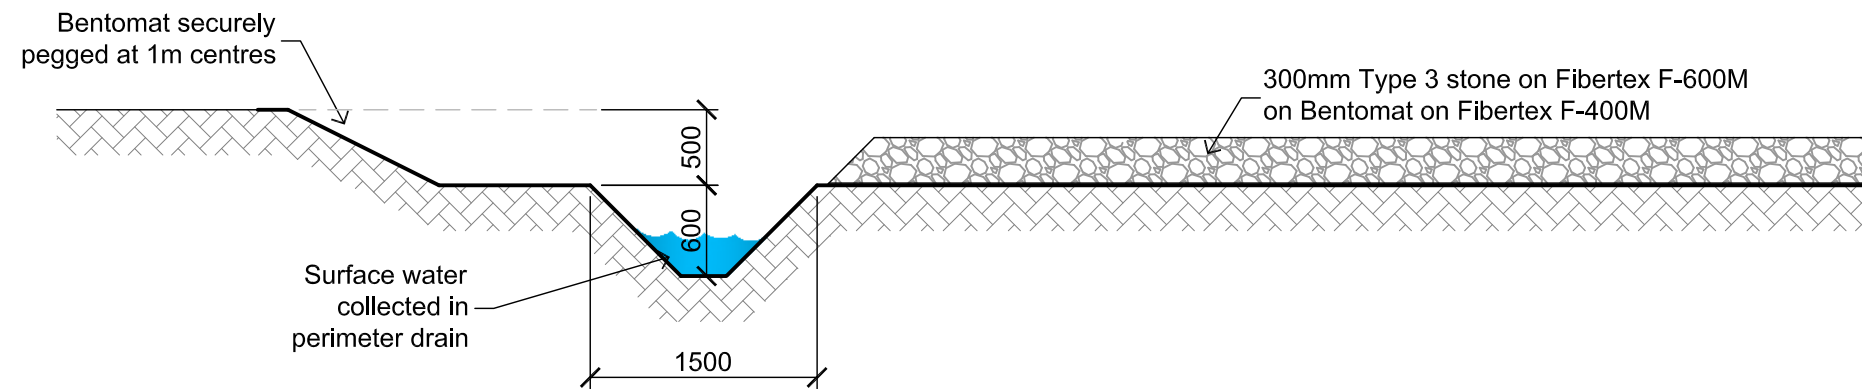

TYPICAL DITCH CONSTRUCTION IN CUT

0 5m 10m

**R ELLIOTT ASSOCIATES LTD**  
CONSULTING STRUCTURAL & CIVIL ENGINEERS

t: (01590) 683176 f: (01590) 683533 info@rea-ltd.co.uk www.rea-ltd.co.uk



Dennett House  
Brighton Road  
Sway  
Lymington  
Hampshire  
SO41 6EB

|           |   |                |           |      |               |                                      |    |
|-----------|---|----------------|-----------|------|---------------|--------------------------------------|----|
| Client    | Celtique Energie Petroleum<br>Boxal Bridge<br>Wisborough Green<br>West Sussex | Drawn By       | AJNE      | Date | February 2014 | Sheet Size                           | A3 |
| Job Title | Wisborough Green-1  | Drawing Title  |           |      |               | Site Construction Sections<br>(1:50) |    |
|           |   | Drawing Number | 3582 P 17 |      | Revision      | D                                    |    |