



Proposed Site - Section A-A

Scale 1:500

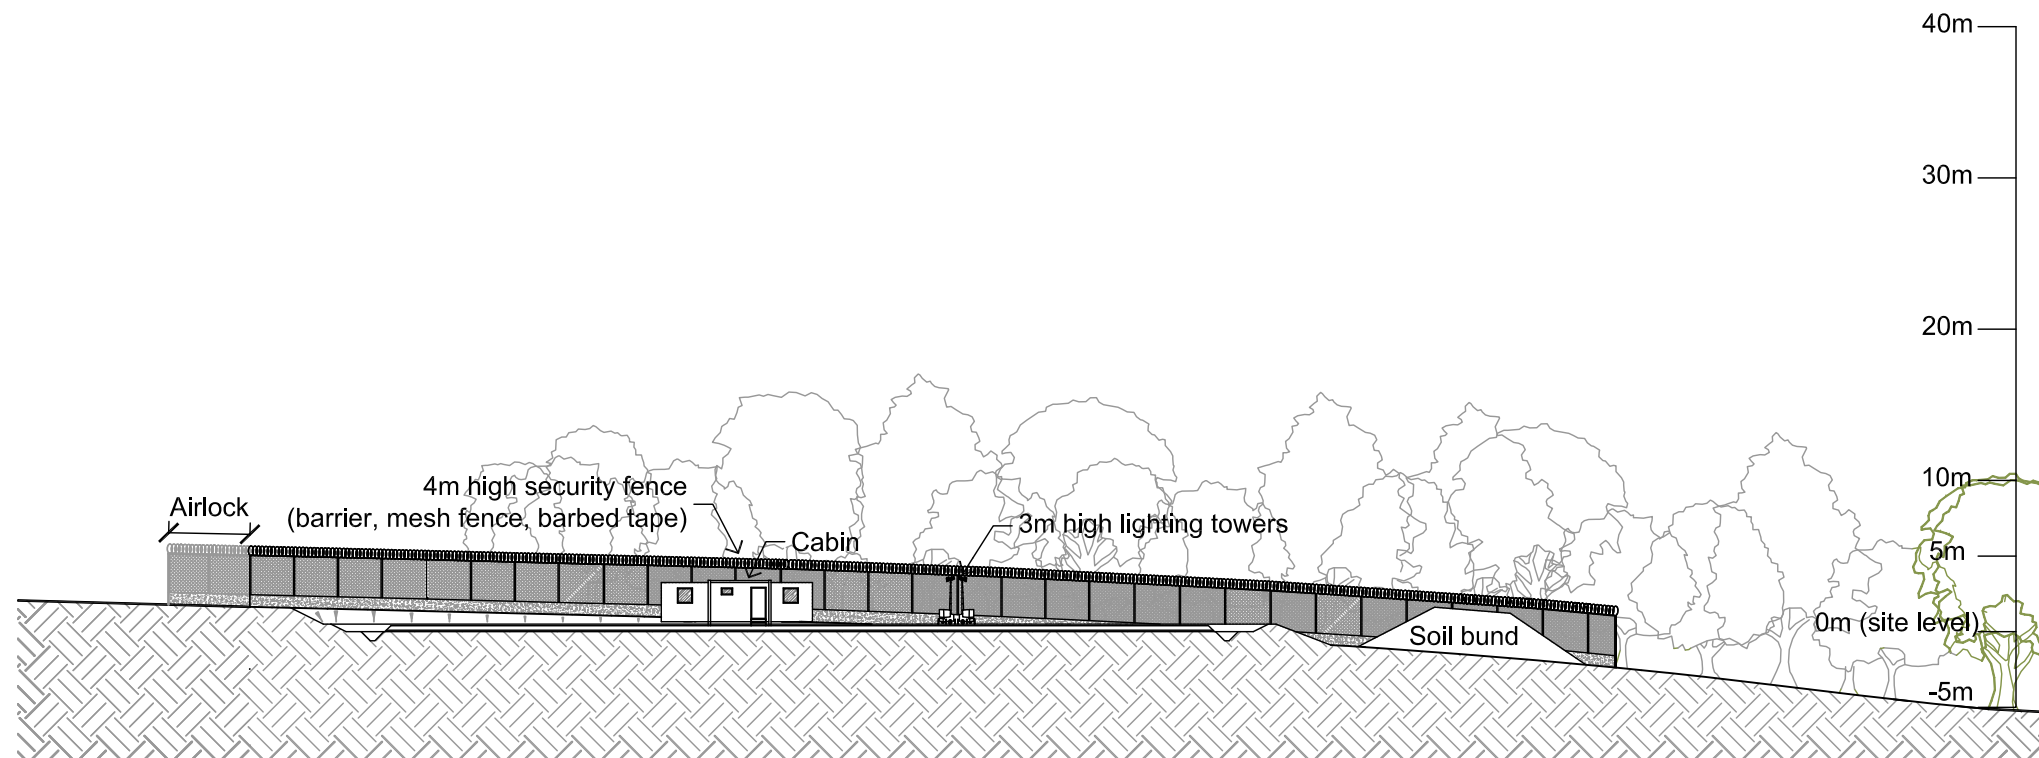

Proposed Site - Section B-B

Scale 1:500

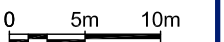

R ELLIOTT ASSOCIATES LTD
 CONSULTING STRUCTURAL & CIVIL ENGINEERS

t: (01590) 683176 f: (01590) 683533 info@rea-ltd.co.uk www.rea-ltd.co.uk



Dennett House
 Brighton Road
 Sway
 Lymington
 Hampshire
 SO41 6EB

Client: Celtique Energie Petroleum
 Boxal Bridge
 Wisborough Green
 West Sussex
 Job Title: Wisborough Green-1

Drawn By	Date	Sheet Size
AJNE	April 2014	A3
Drawing Title		
Proposed Site Sections Extended Well Testing Mode (1:500)		
Drawing Number	Revision	
3582 P 15	K	