


Proposed Site - Section A-A


Scale 1:500

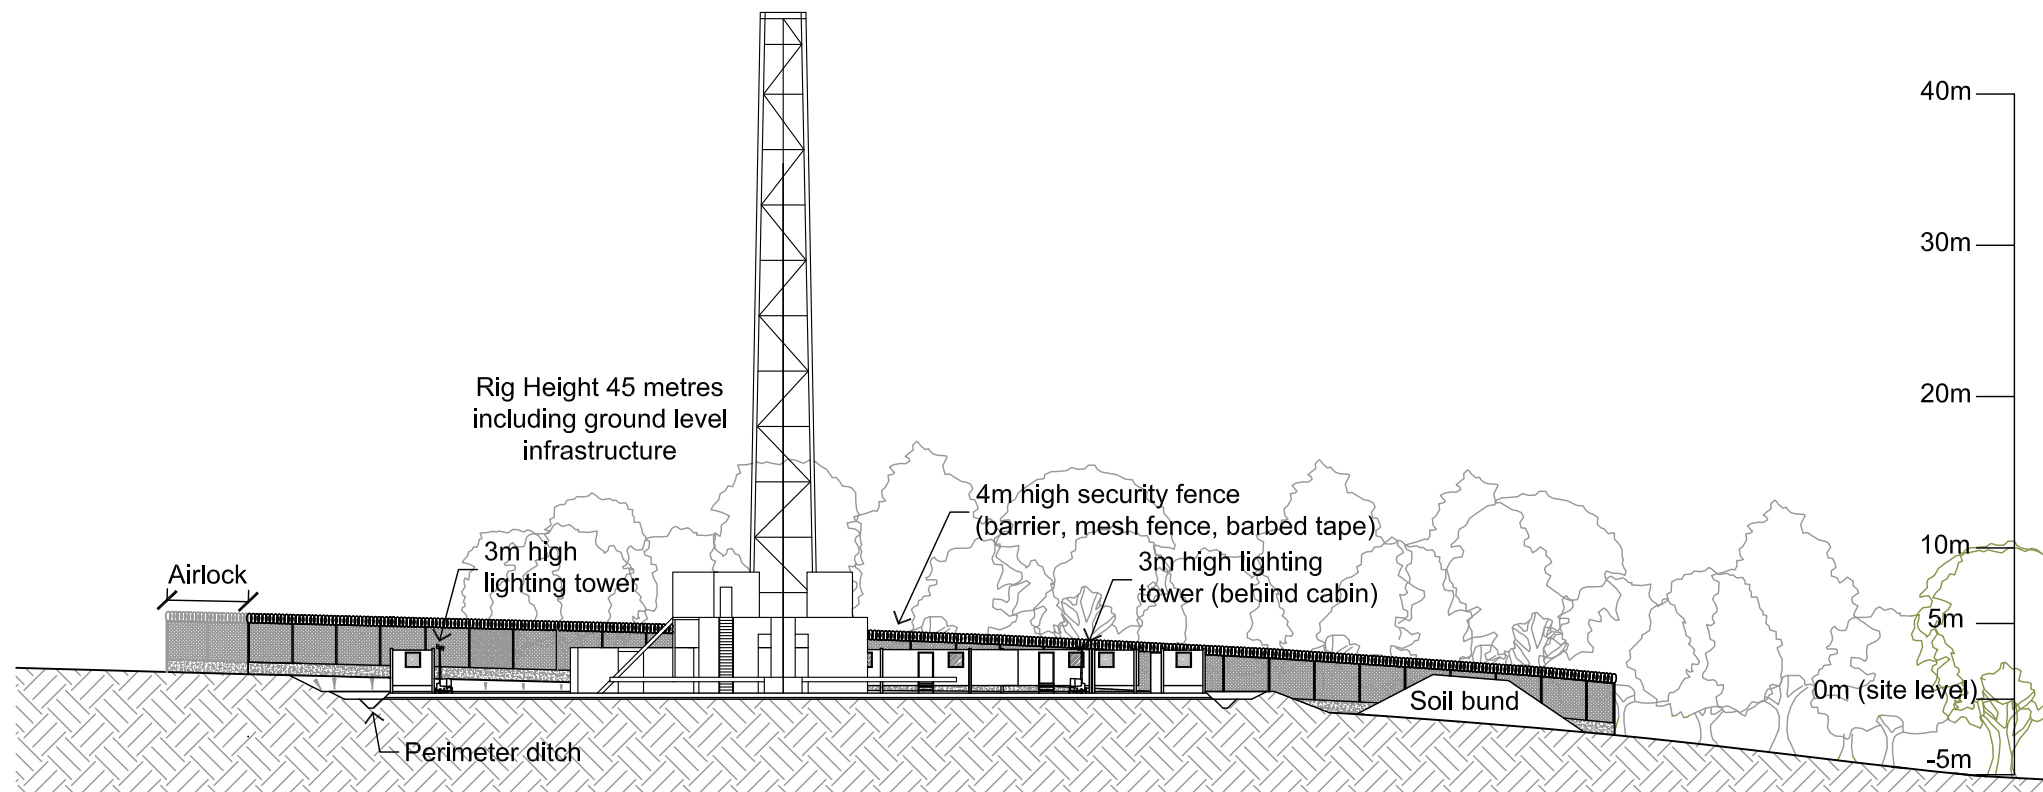

Proposed Site - Section B-B

Scale 1:500

Sections show the site at A-A and B-B with background landscaping - rig elevations are included for indicative purposes only

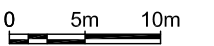

R ELLIOTT ASSOCIATES LTD
 CONSULTING STRUCTURAL & CIVIL ENGINEERS

t: (01590) 683176 f: (01590) 683533 info@rea-ltd.co.uk www.rea-ltd.co.uk



Dennett House
 Brighton Road
 Sway
 Lymington
 Hampshire
 SO41 6EB

Client Celtique Energie Petroleum Boxal Bridge Wisborough Green West Sussex	Drawn By AJNE	Date April 2014	Sheet Size A3
	Drawing Title Proposed Site Sections Drilling Mode (1:500)		
Job Title Wisborough Green-1	Drawing Number 3582 P 14	Revision L	