



Existing Site - Section A-A

Scale 1:500

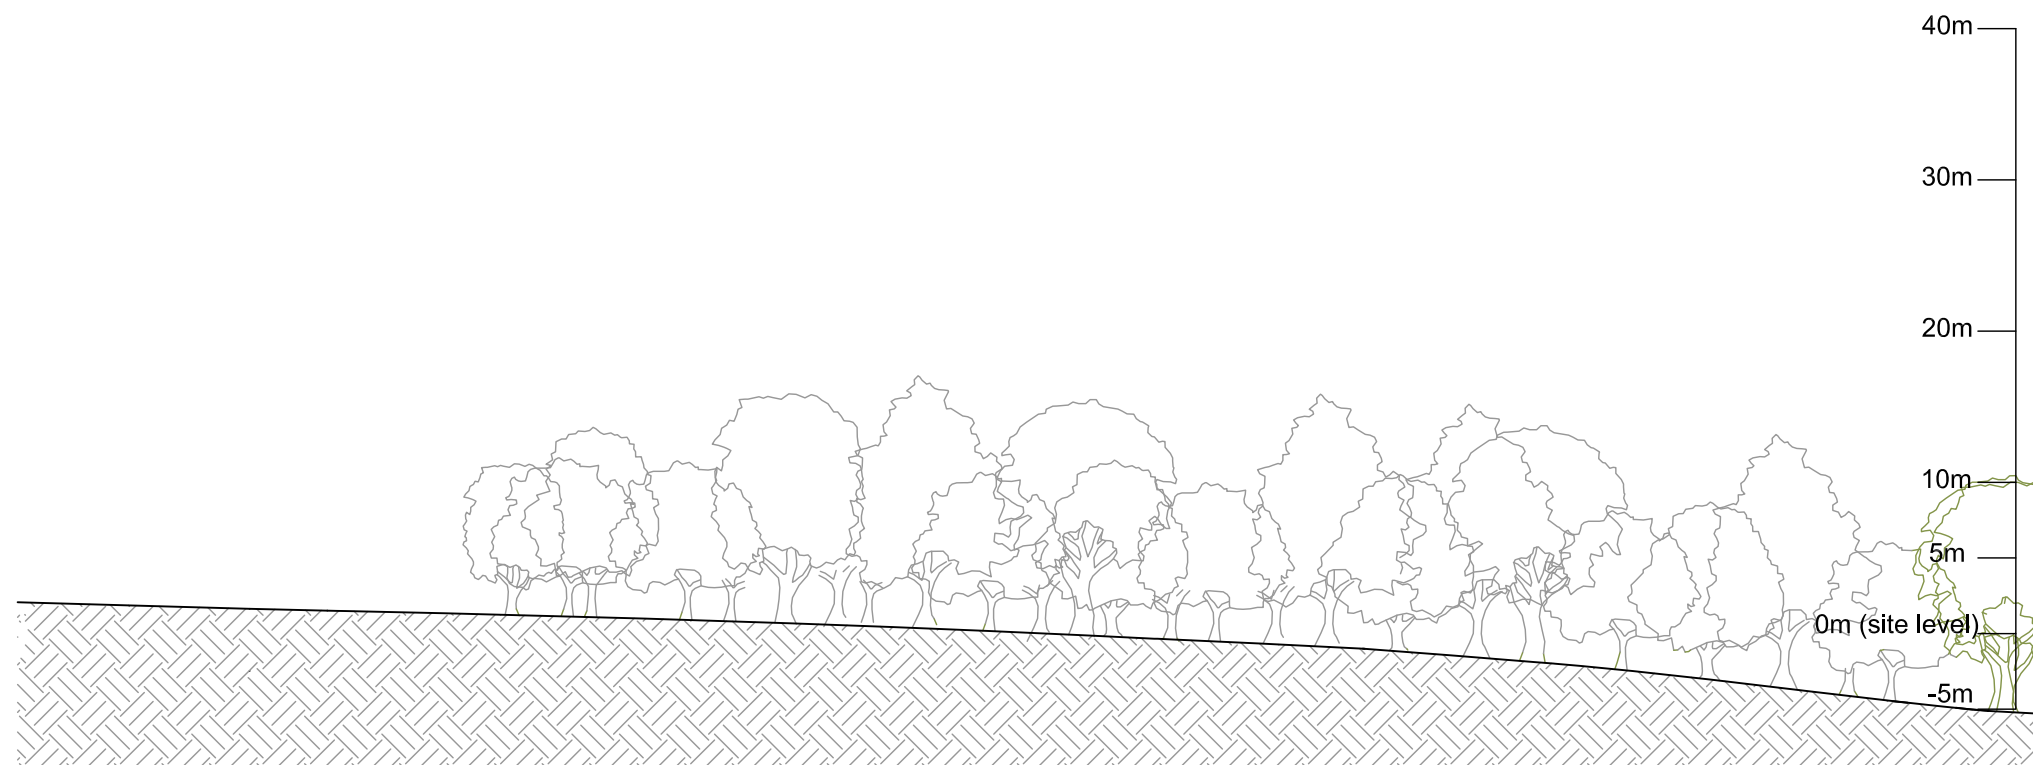

Existing Site - Section B-B

Scale 1:500

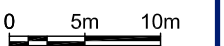

R ELLIOTT ASSOCIATES LTD
 CONSULTING STRUCTURAL & CIVIL ENGINEERS

t: (01590) 683176 f: (01590) 683533 info@rea-ltd.co.uk www.rea-ltd.co.uk



Dennett House
 Brighton Road
 Sway
 Lymington
 Hampshire
 SO41 6EB

| | | | | | | | | |
|-----------|---|----------------|-----------------------------------|------|---------------|------------|----------|---|
| Client | Celtique Energie Petroleum Boxal Bridge Wisborough Green West Sussex | Drawn By | AJNE | Date | December 2013 | Sheet Size | A3 | |
| Job Title | Wisborough Green-1 | Drawing Title | Existing Site Sections (1:500) | | | | Revision | E |
| | | Drawing Number | 3582 P 13 | | | | | |