




**VEHICLE PROFILE**

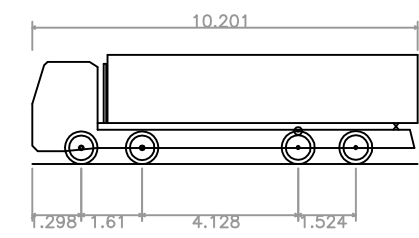


**Large Tipper**  
 Overall Length 10.201m  
 Overall Width 2.500m  
 Overall Body Height 2.893m  
 Min Body Ground Clearance 0.343m  
 Max Track Width 2.500m  
 Lock to Lock Time 6.00s  
 Kerb to Kerb Turning Radius 11.550m

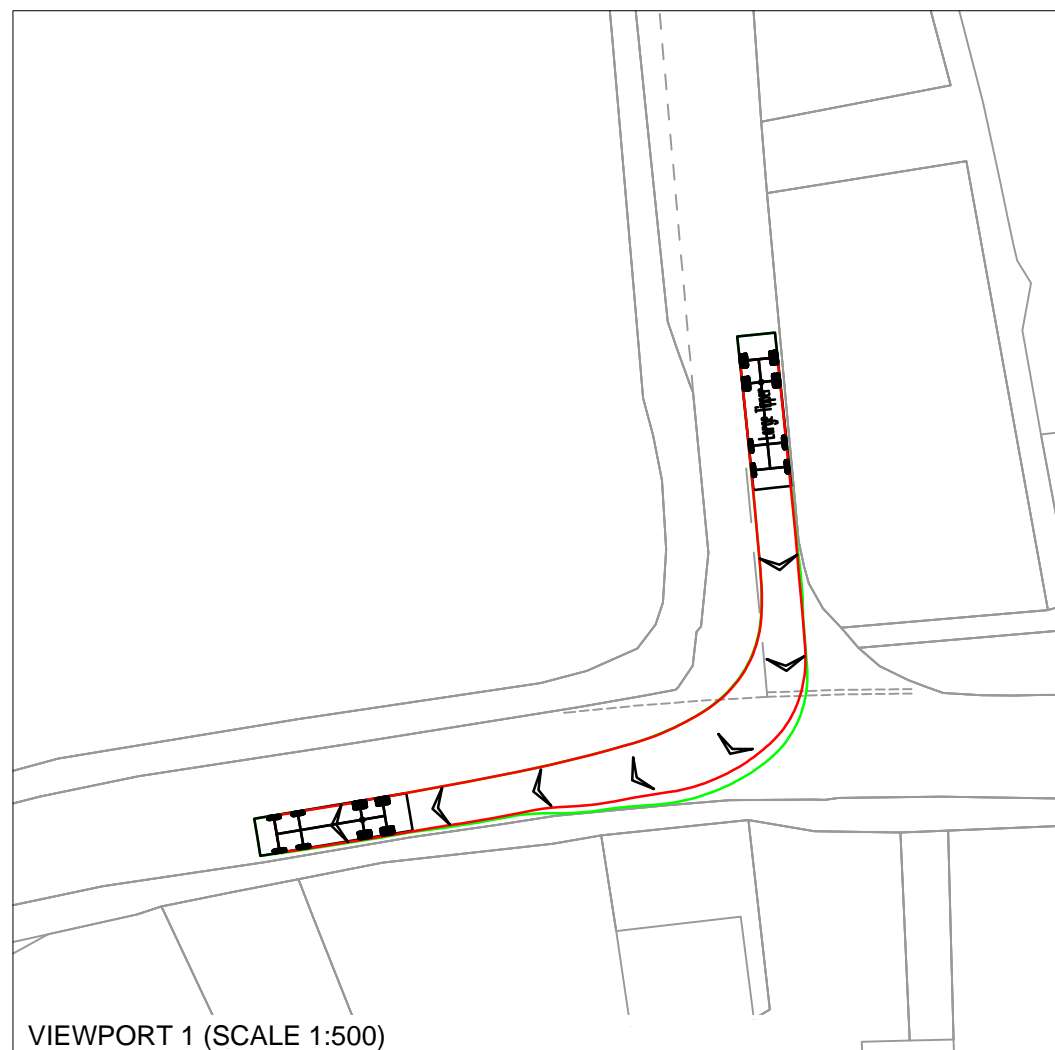

VIEWPORT 1 (SCALE 1:500)

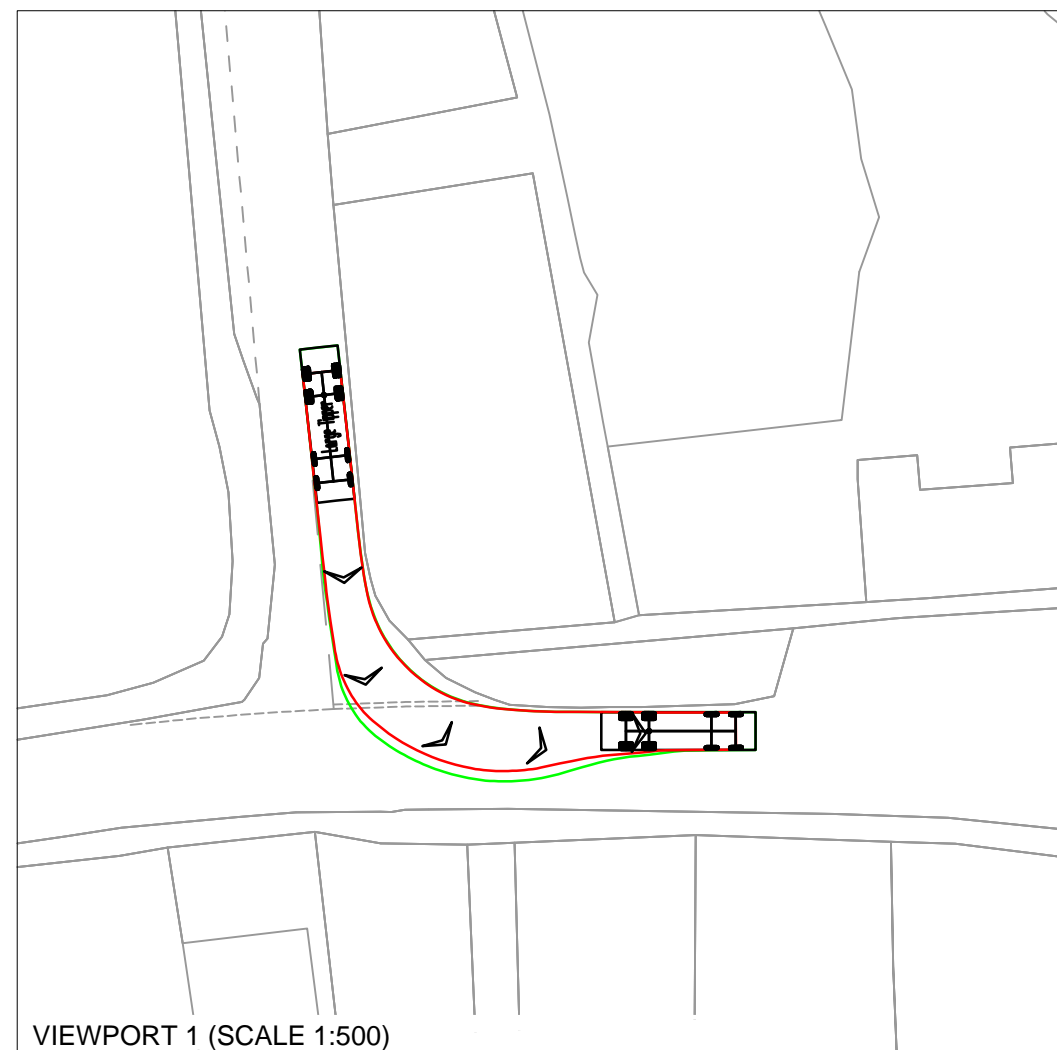

VIEWPORT 1 (SCALE 1:500)

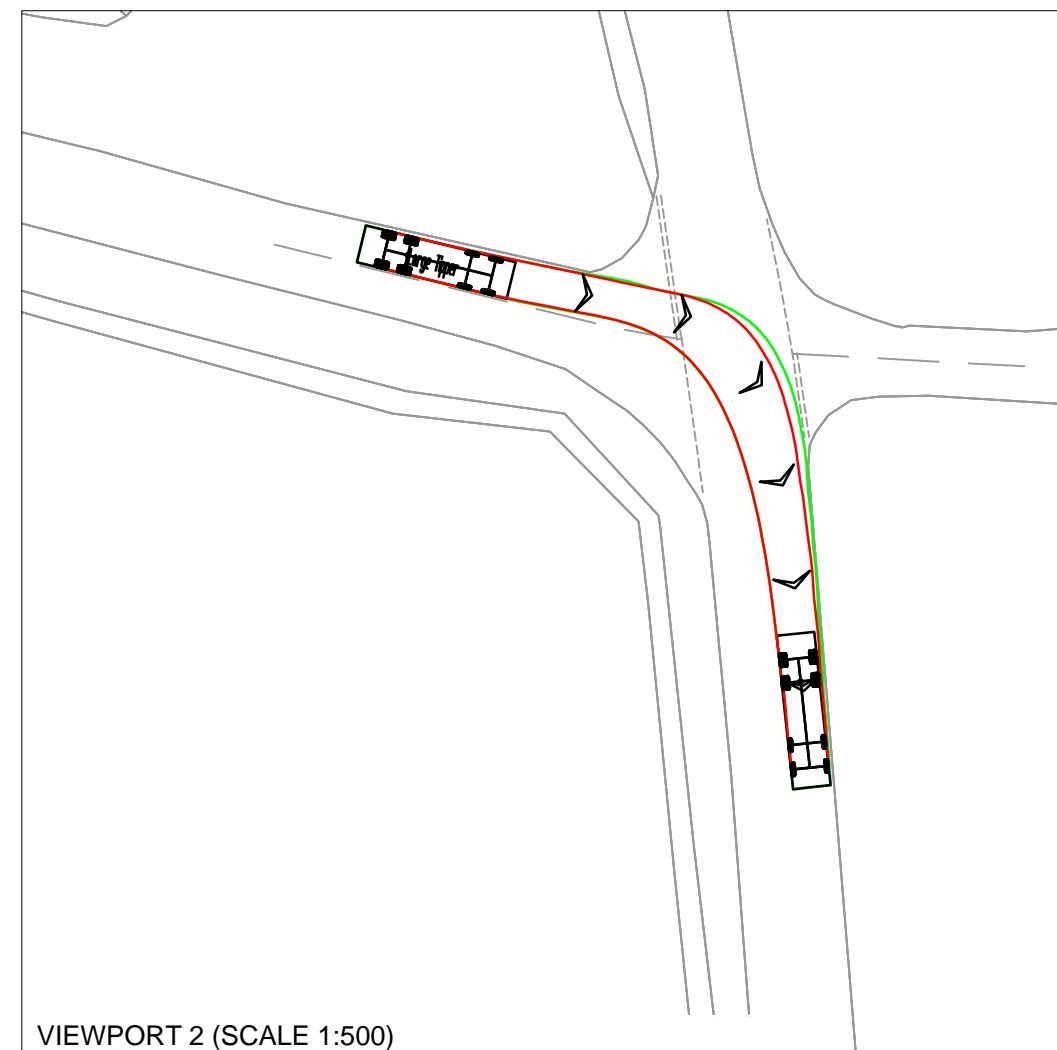


VIEWPORT 2 (SCALE 1:500)

VIEWPORT SCALE - 1:1250

**NOTES**

**REVISIONS**

REV	DESCRIPTION	DATE	BY
-	-	-	-

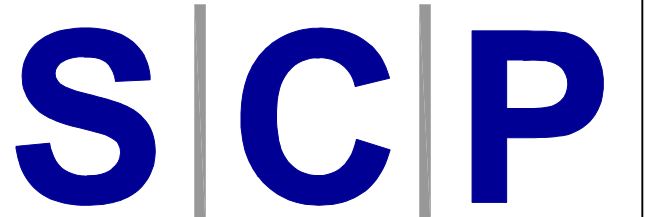

**Transportation Planning : Infrastructure Design**

31 Southampton Row, London, WC1B 6HJ, Tel 020 3376 6660  
 www.scptransport.co.uk, Email info@scptransport.co.uk

Client Name:

CELTIQUE ENERGIE WEALD LIMITED

Project Title:

SOUTH DOWN CARBON EXPLORATION

Drawing Title:

20T CONSTRUCTION TIPPER VEHICLE  
 SITE EGRESS ROUTE  
 SWEEP PATH INFORMATION (SHEET 2 OF 2)

Date: JULY 2014 Drawn By: IW

Scale: AS SHOWN @ A1 Checked: JR

Status: PLANNING Approved: -

Drawing No: SCP/14809/SPA08 Rev: -