


NOTES

REVISIONS

REV	DESCRIPTION	DATE	BY
-	-	-	-

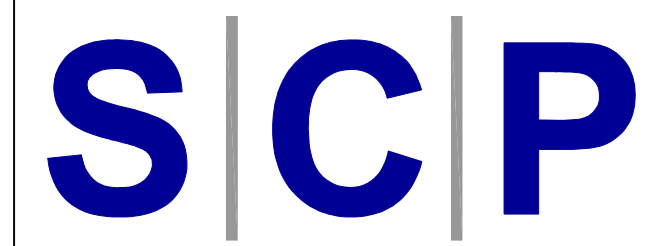

Transportation Planning : Infrastructure Design  
 31 Southampton Row, London, WC1B 6HU, Tel 020 3376 6660  
 www.scptransport.co.uk, Email info@scptransport.co.uk




Client Name:  
 CELTIQUE ENERGIE WEALD LIMITED

Project Title:  
 SOUTH DOWN CARBON EXPLORATION


Drawing Title:  
 20T CONSTRUCTION TIPPER VEHICLE  
 SITE ACCESS ROUTE  
 SWEPT PATH INFORMATION (SHEET 2 OF 2)

Date: JULY 2014	Drawn By: IW
Scale: AS SHOWN @ A1	Checked: JR
Status: PLANNING	Approved: -

Drawing No: SCP/14809/SPA06 Rev: -

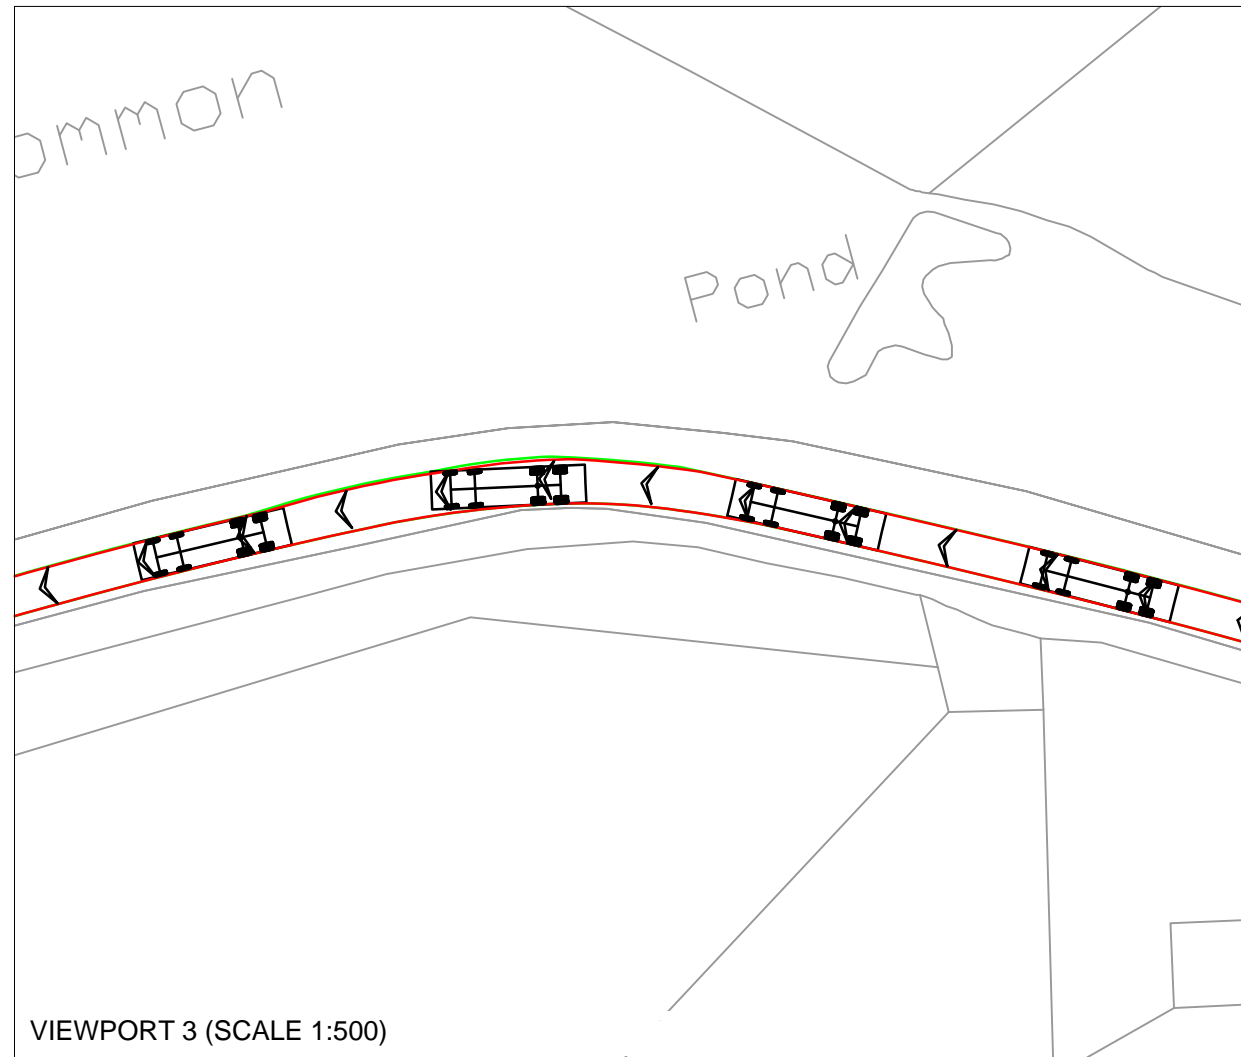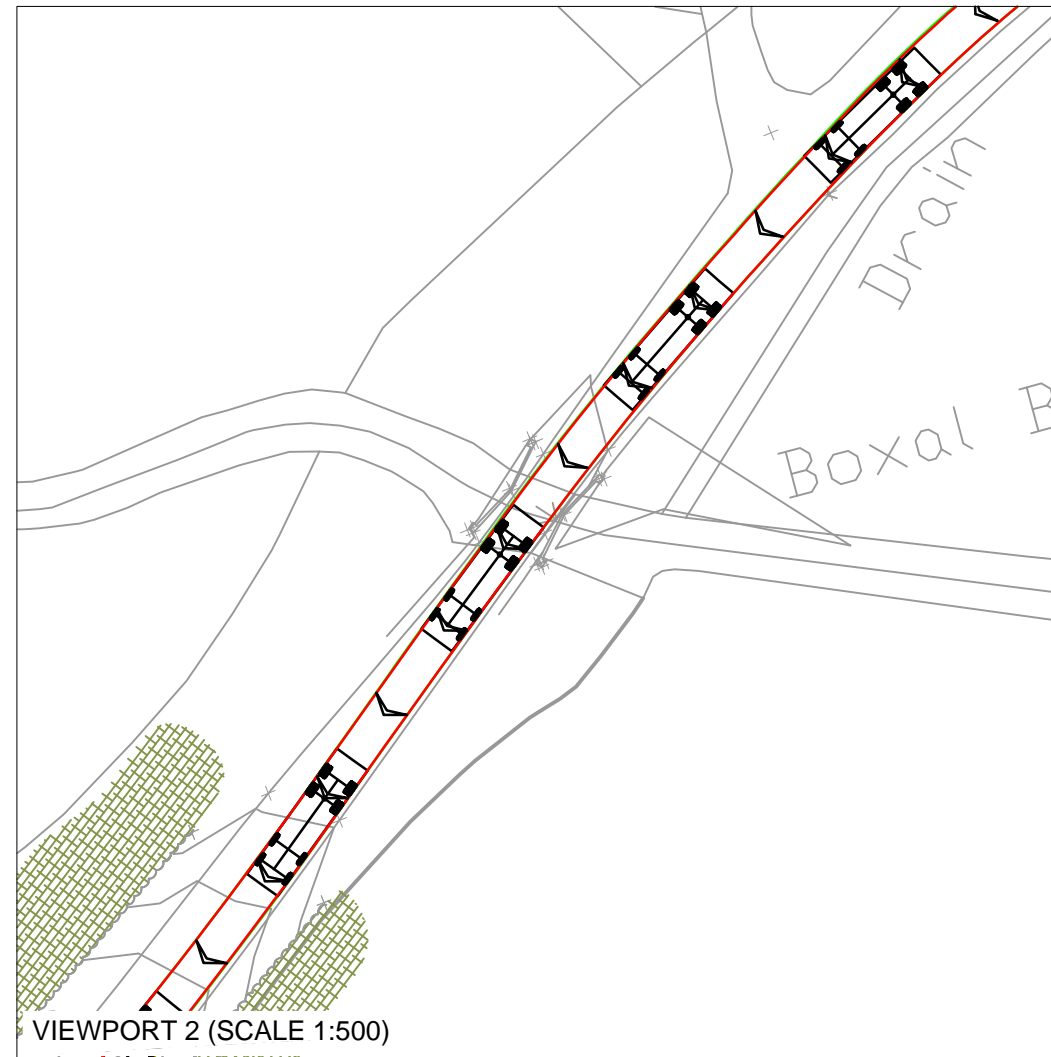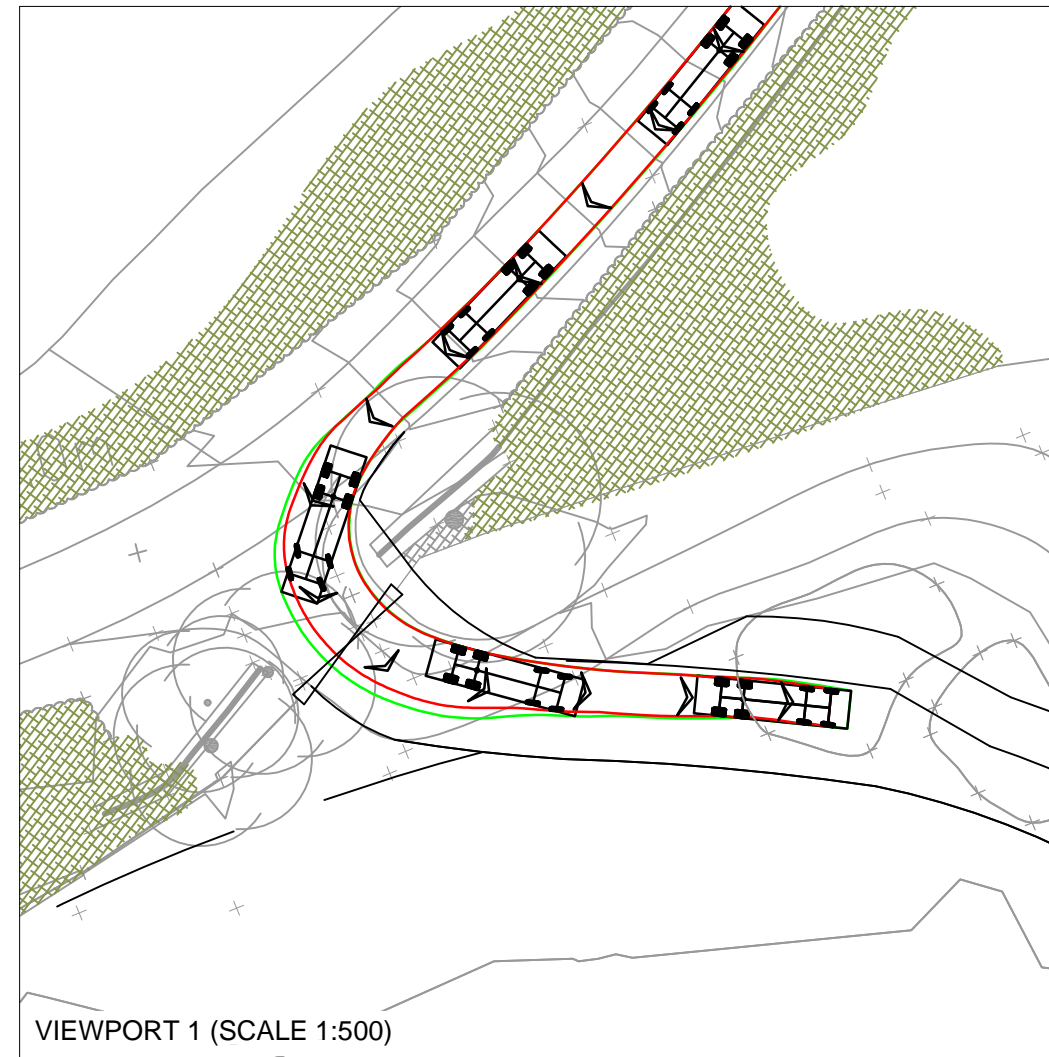

VEHICLE PROFILE

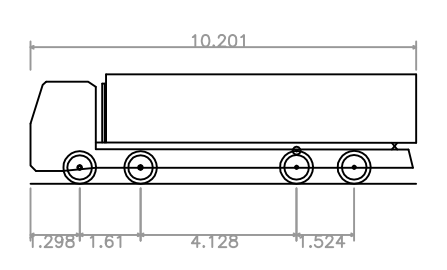

Large Tipper  
 Overall Length 10.201m  
 Overall Width 2.500m  
 Overall Body Height 2.893m  
 Min Body Ground Clearance 0.343m  
 Max Track Width 2.500m  
 Lock to Lock Time 6.00s  
 Kerb to Kerb Turning Radius 11.550m

VIEWPORT SCALE - 1:1250