



Head of Planning Services
West Sussex County Council
The Grange
Tower Street
Chichester
West Sussex
PO19 1RH

Developer Services
Southern Water
Sparrowgrove House
Sparrowgrove
Otterbourne
Hampshire
SO21 2SW

Tel: 0330 303 0119
Email: developerservices@southernwater.co.uk

Your Ref

WSCC/035/17/SR

Our Ref

PLAN-019974

Date

21/09/2017

Dear Sirs,

Proposal: Amendment of conditions 3 and 4 of planning permission WSCC/050/13/SR to allow retention of wellsite, including plant and equipment, to 2032.
Site: Storrington Oilwell Site, Pulborough Road, Cootham, Storrington, West Sussex, RH20 4HP.
WSCC/035/17/SR


Thank you for your letter of 14/09/2017.

Southern Water has no comments to make in respect of amendment of conditions 3 and 4 submitted by the applicant.

Yours sincerely

Developer Services

SOUTHERN WATER

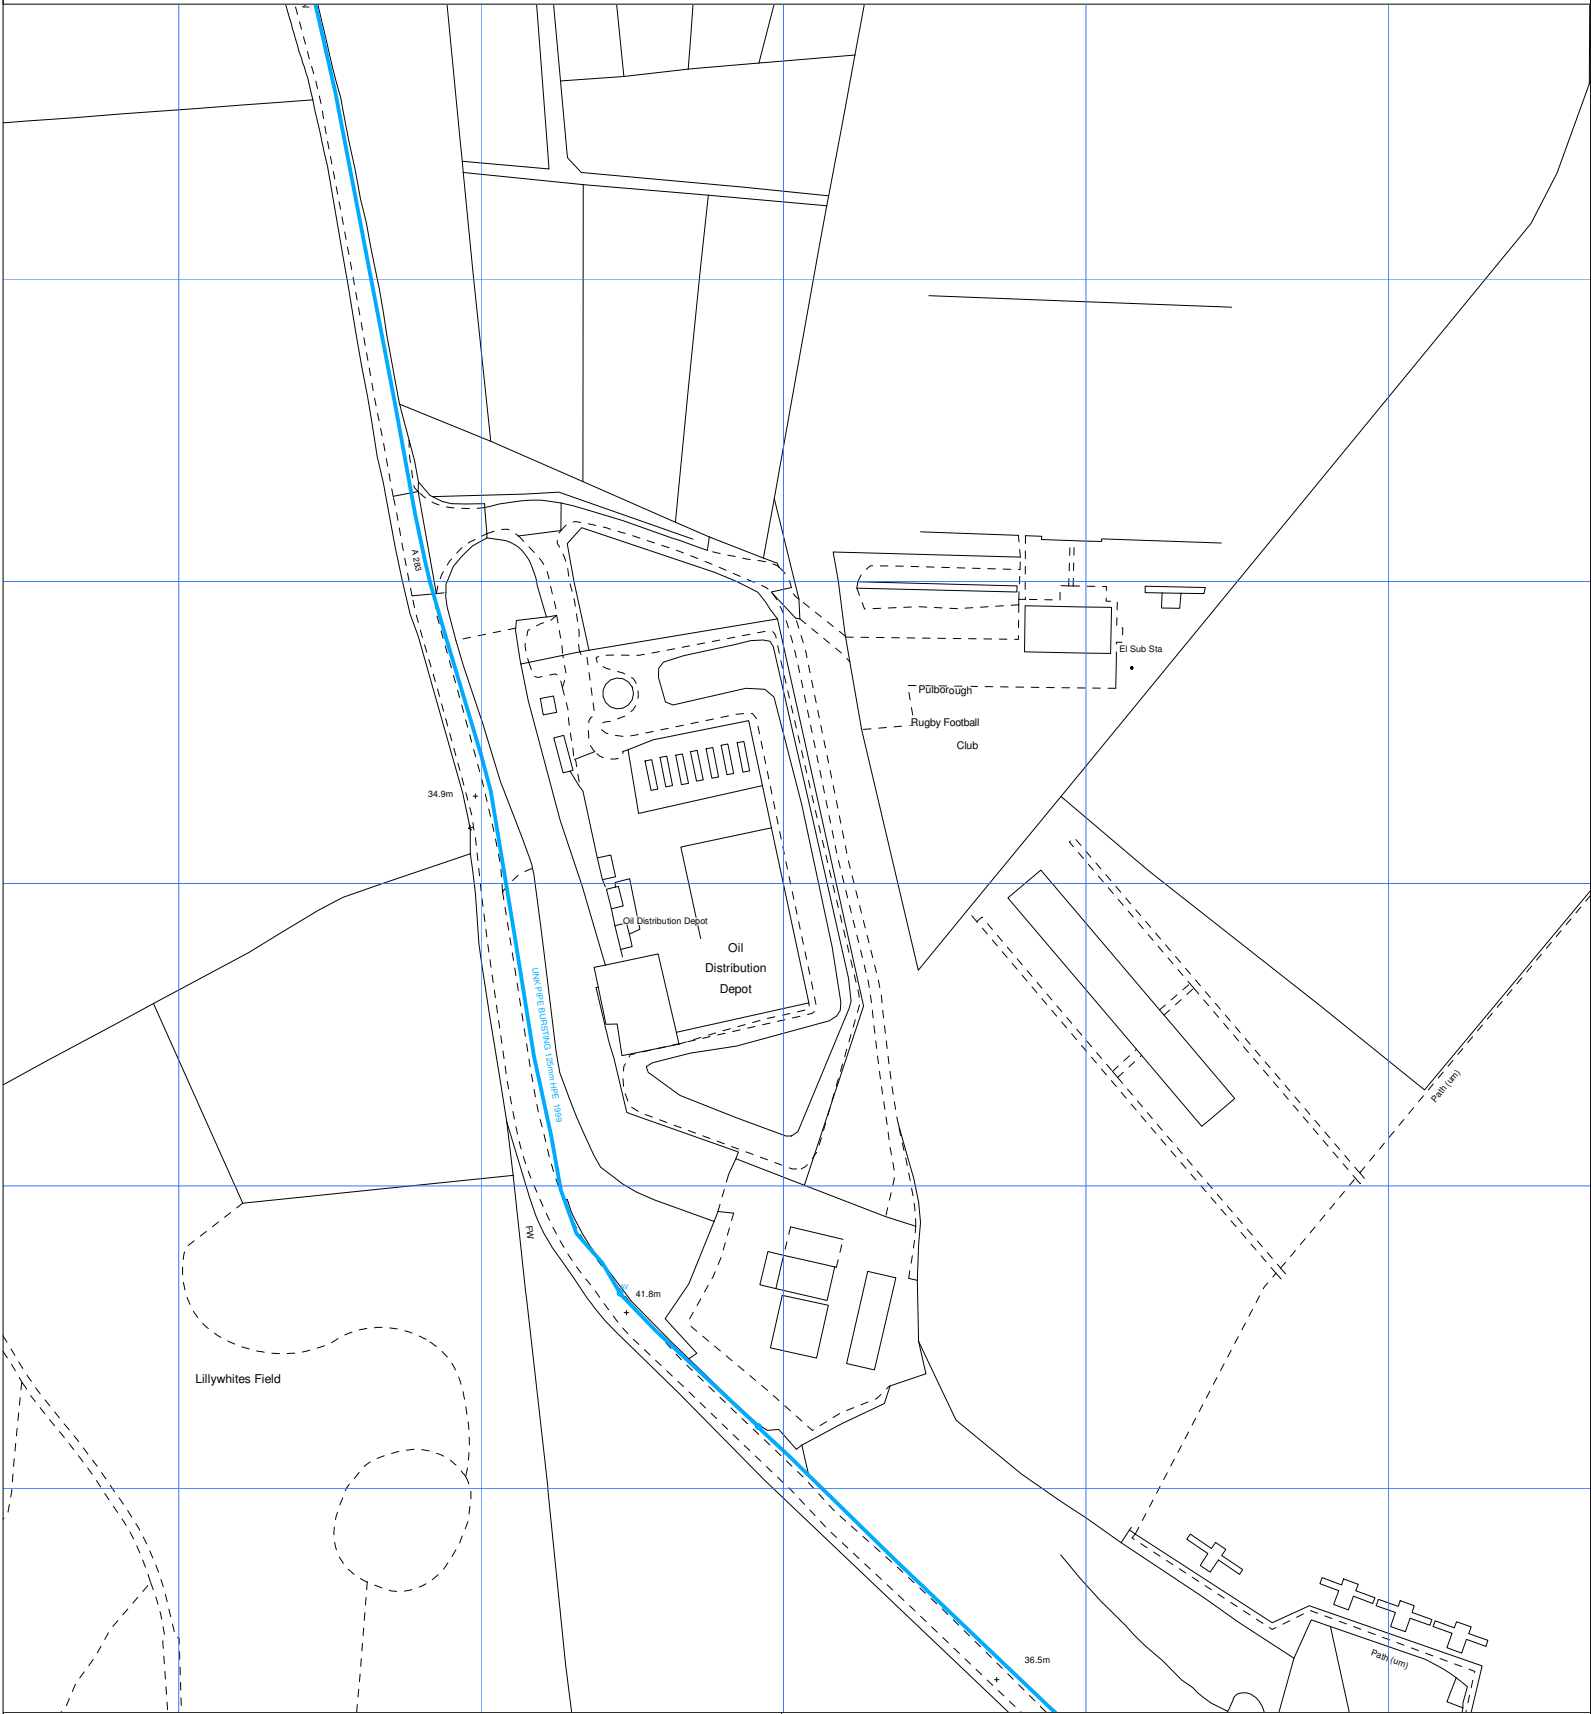

The positions of pipes shown on this plan are believed to be correct, but Southern Water Services Ltd accept no responsibility in the event of inaccuracy. The actual positions should be determined on site.

Based upon Ordnance Survey Digital Data with the permission of the controller of H.M.S.O. Crown Copyright Reserved Licence No. WU 298530

O.S. REF: TQ0614NE

Scale: 1:2500

Screen Print

WARNING: BAC pipes are constructed of Bonded Asbestos Cement

WARNING: Unknown (UNK) materials may include Bonded Asbestos Cement



Printed By: banuh

Date: 21-9-2017

Southern Water MapGuide Browser

Requested By:

N

