

PLAN REFERRED TO  
IN DECISION NOTICE DATED


09 OCT 2013

W.S.C.C.

W.S.C.C.

- 3 JUN 2013

COUNTY PLANNING

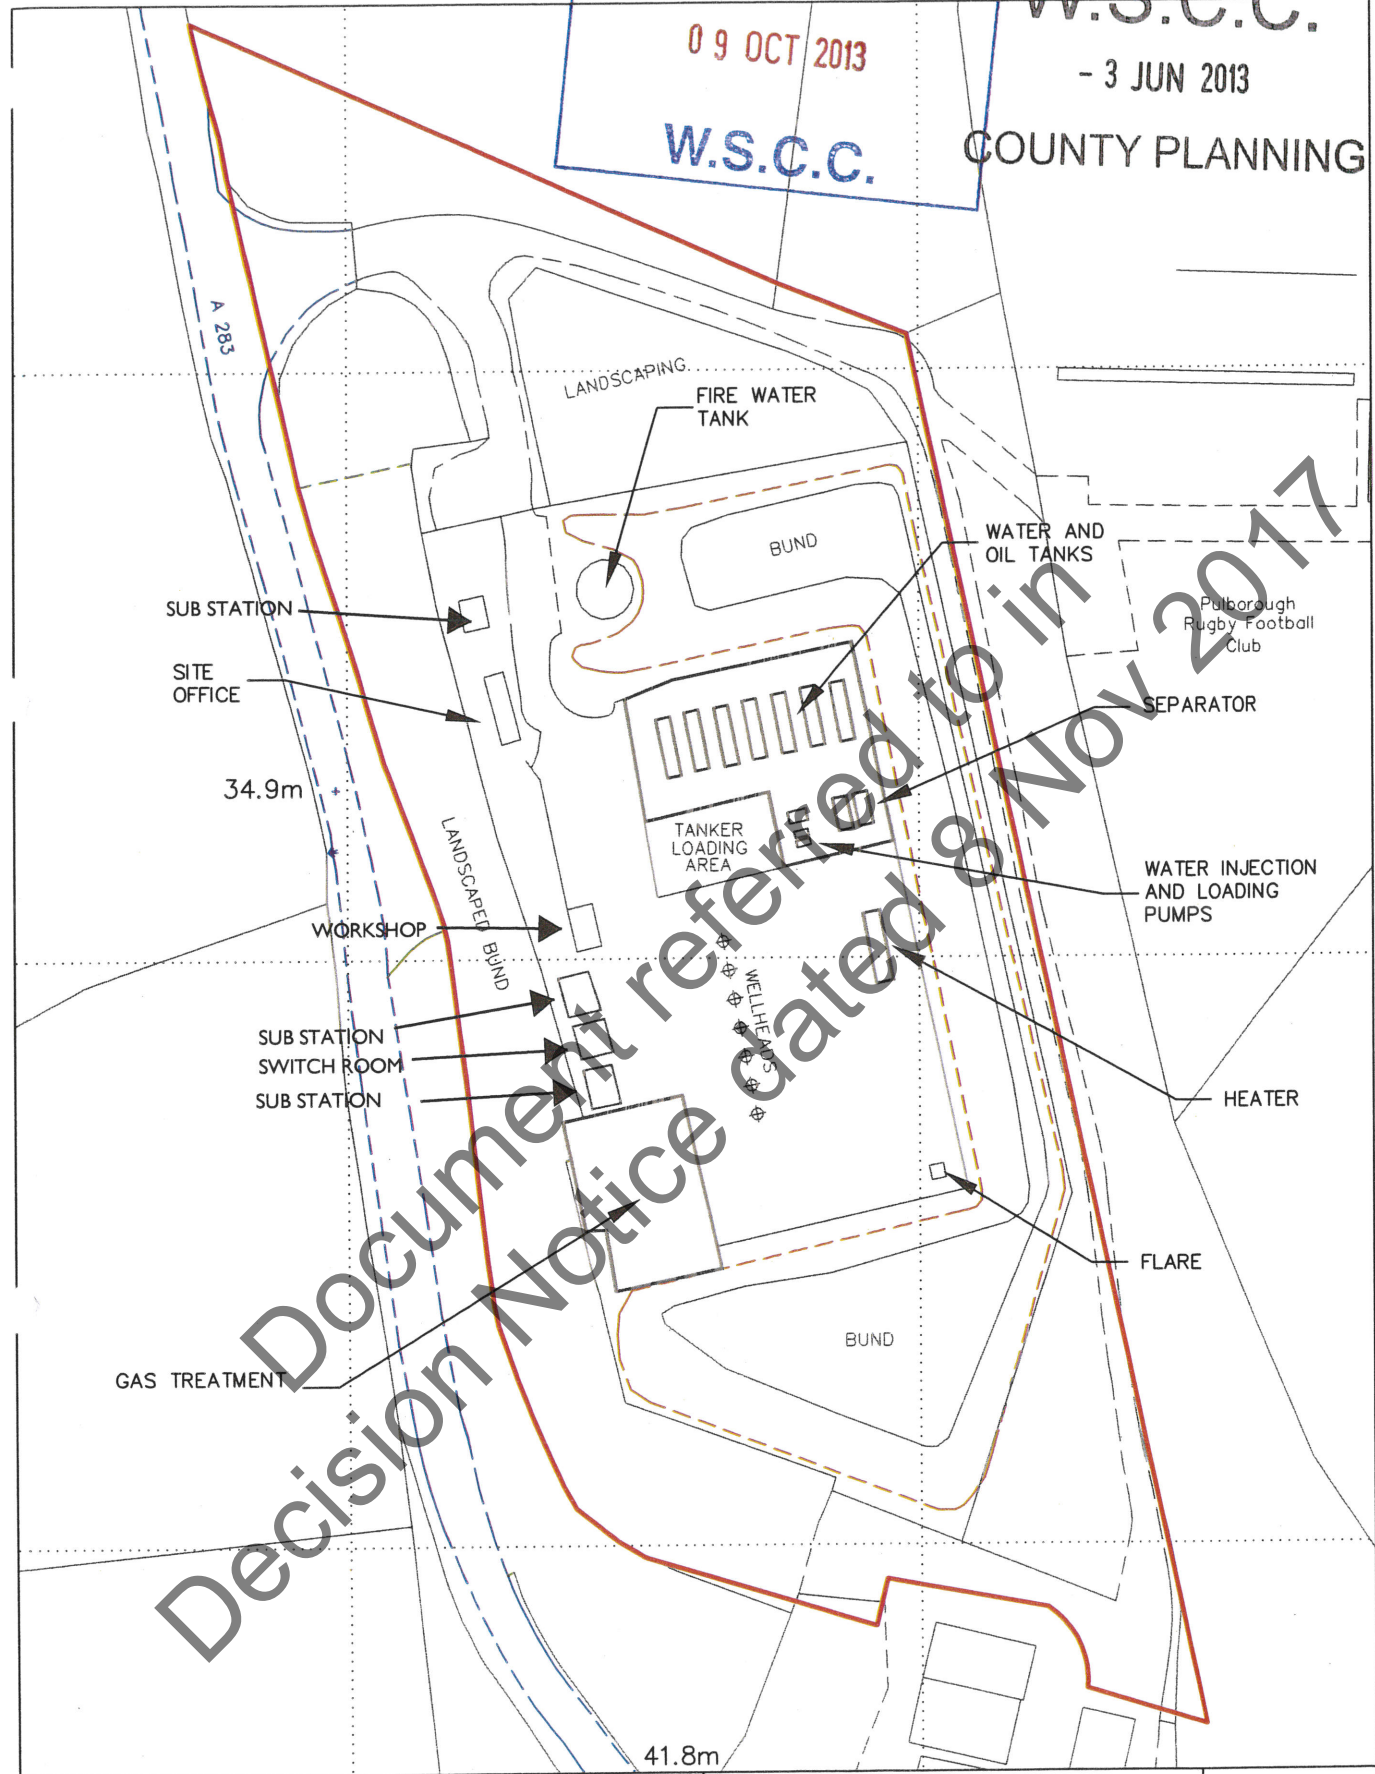

NOTES:

STORRINGTON WELL SITE  
SITE PLAN

SCALE: 1:1,250 @ A4

NGR: TQ 068 149

DATE: 08/05/2013

REF: STO-01C

Reproduced from Ordnance Survey material. Crown Copyright.  
All rights reserved. Licence number 100020449.

