


MUDDPIT REINSTATEMENT DETAIL 1:50

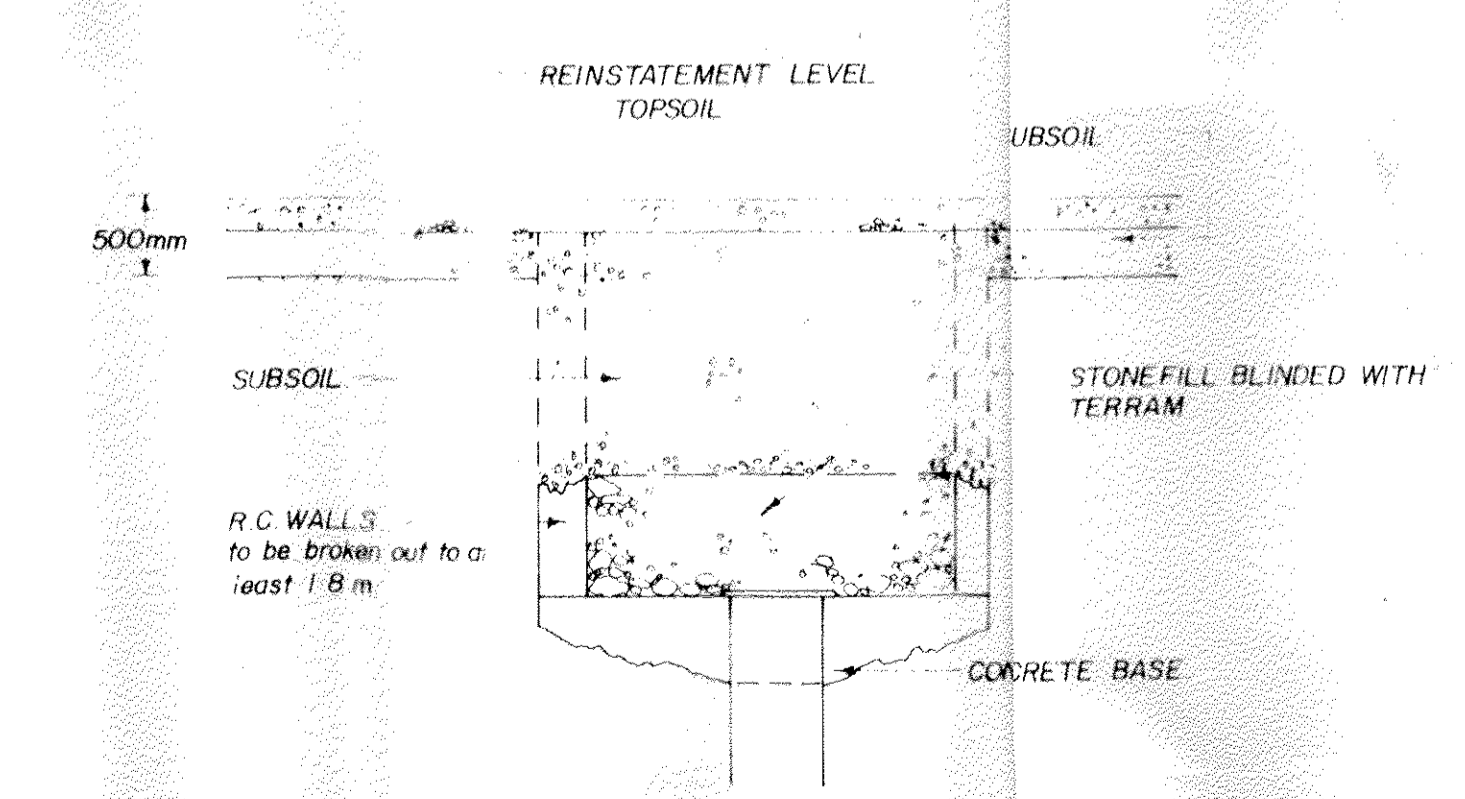

WELL CELLAR REINSTATEMENT DETAIL 1:50

PLAN REFERRED
TO IN DECISION
NOTICE DATED
19 FEB 1986
W.S.C.C.
COUNTY PLANNING DEPT.

CARLESS EXPLORATION LIMITED

PL 241
ALDINGBOURNE RIFE
SITE RESTORATION PLAN

DATE: NOV 1985	SCALE: AS SHOWN
AUTHOR: C.F.C.	DRAWING No: AR-4-3