



Notes


1. This drawing has been prepared in accordance with the scope of RPS's appointment with its client and is subject to the terms and conditions of that appointment. RPS accepts no liability for any use of this document other than by its client and only for the purposes for which it was prepared and provided.
2. If received electronically it is the recipient's responsibility to print to correct scale. Only written dimensions should be used.
3. This drawing should be read in conjunction with all other relevant drawings and specifications.

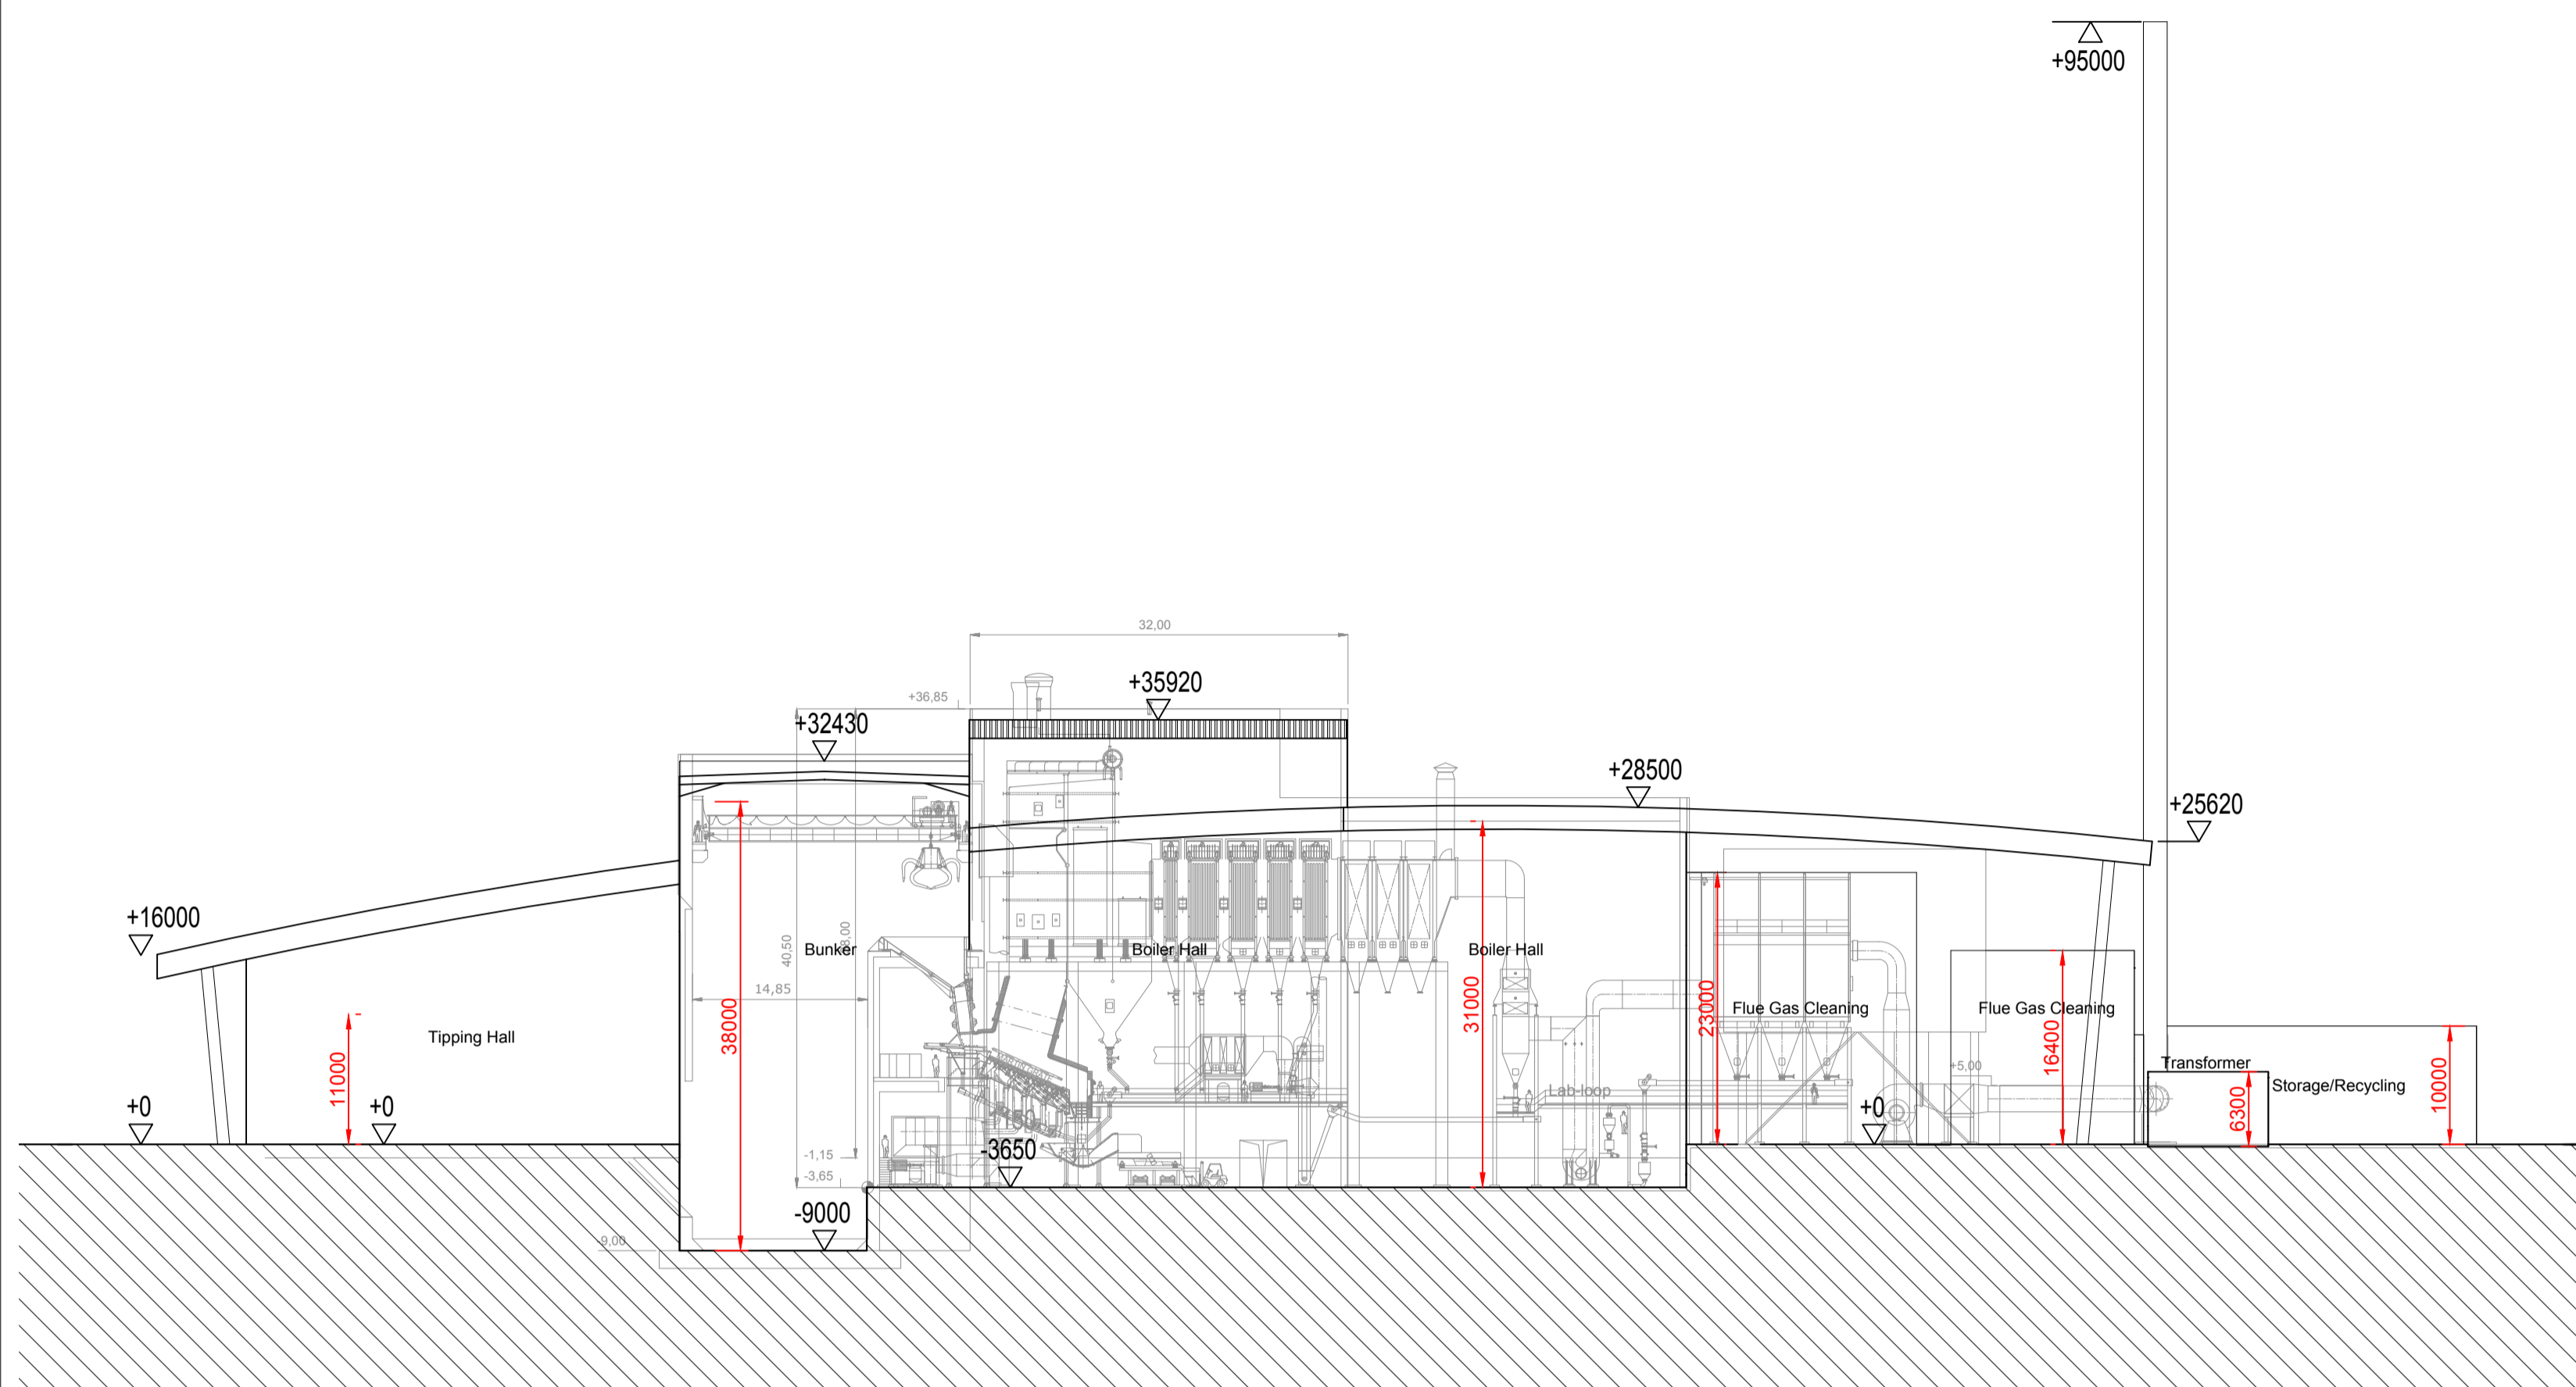

Section A-A
1:500

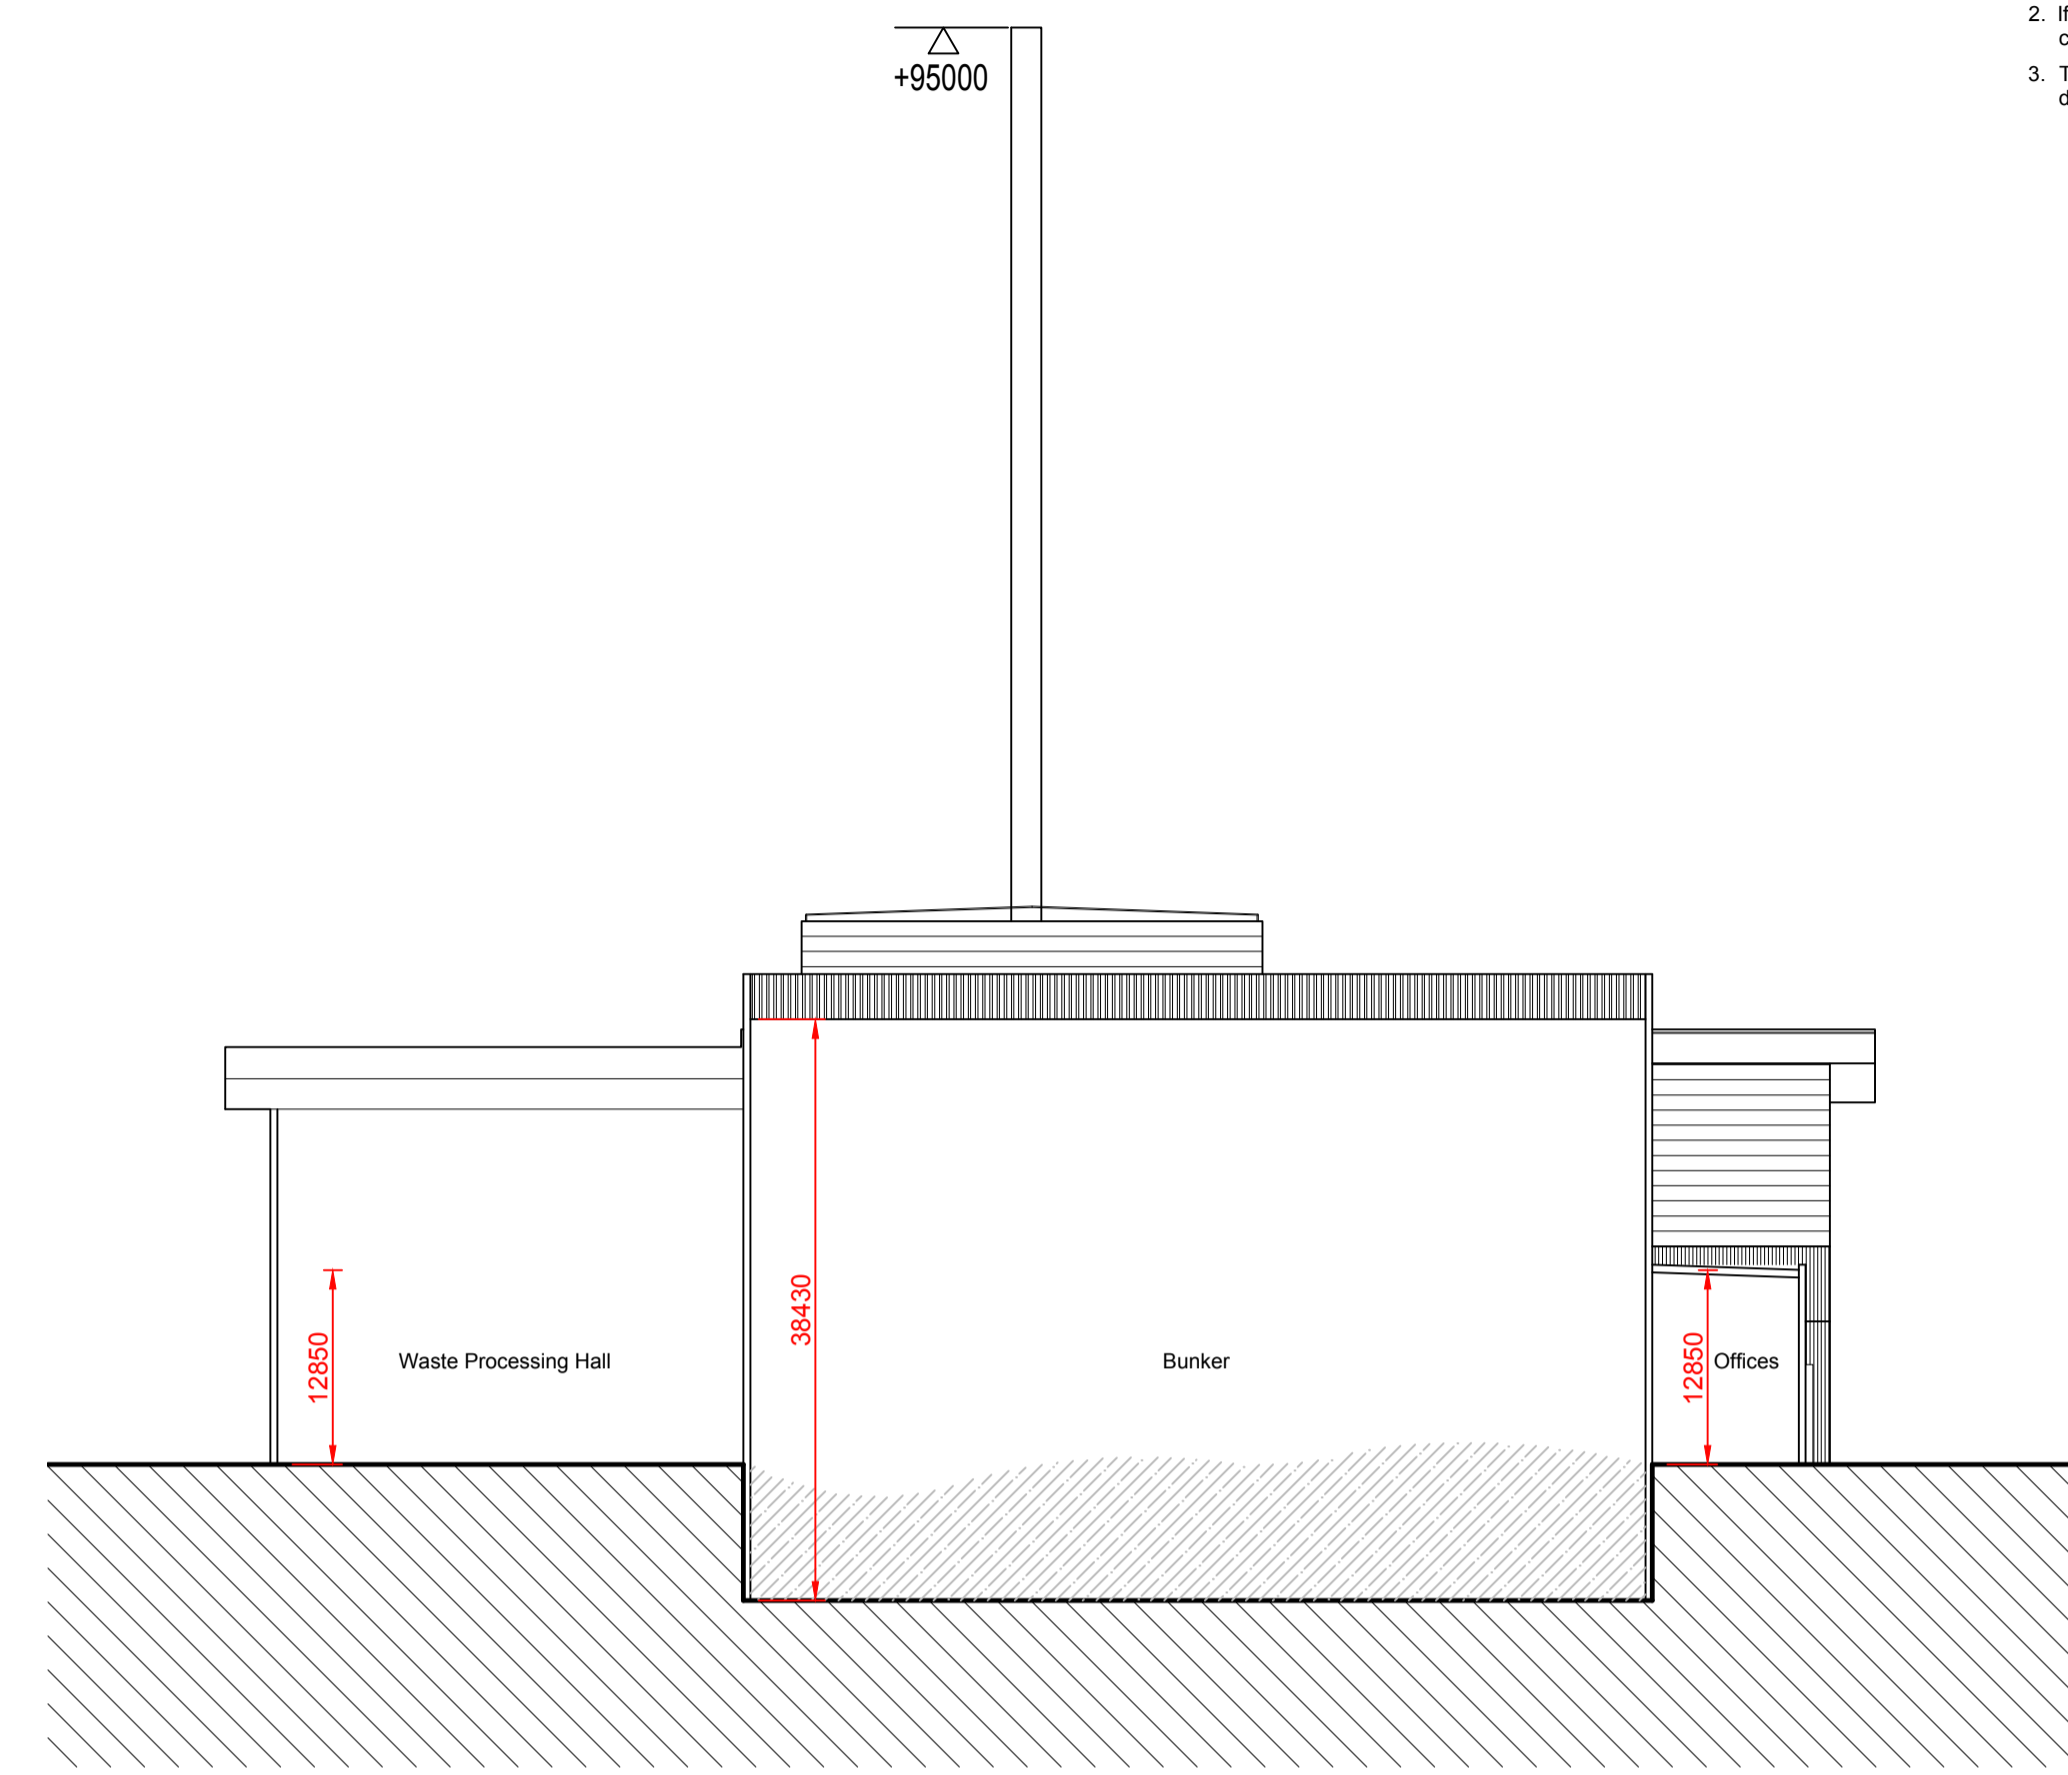

Section B-B
1:500

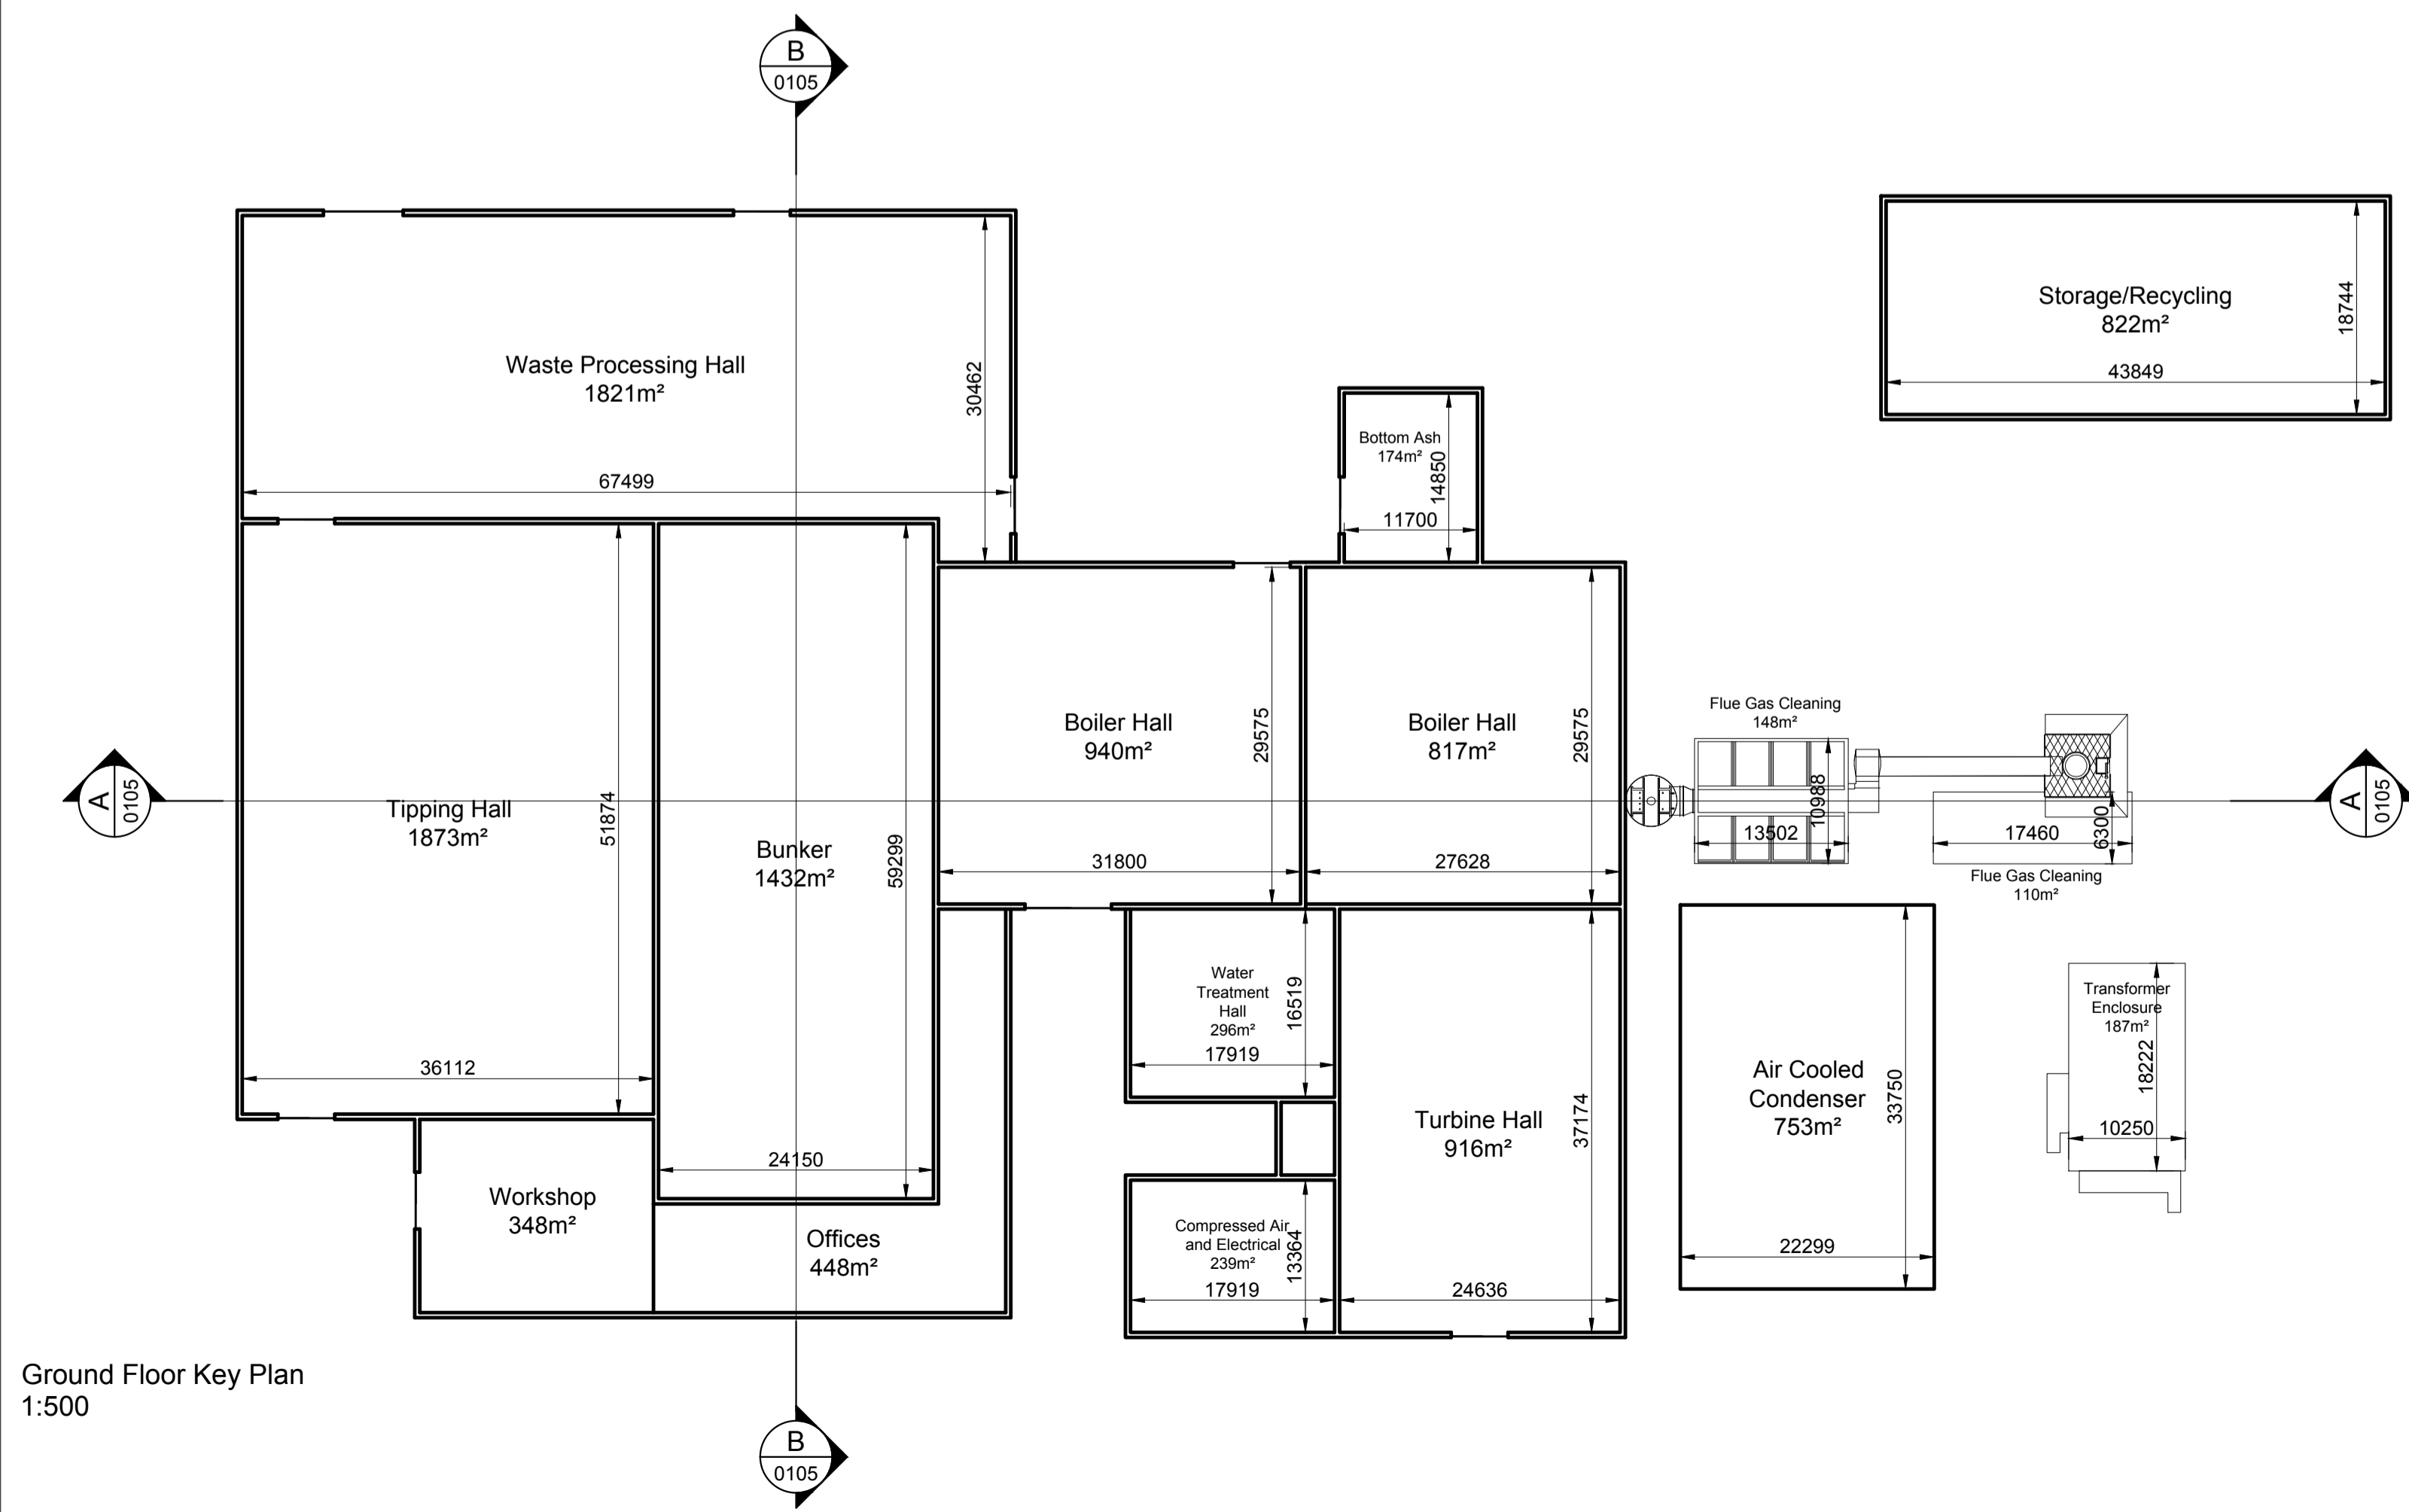

Ground Floor Key Plan
1:500

Rev	Description	By	Ckd	Date
P04	Updates to suit new design	DEC	MJH	14.03.18
P03	Issued for Planning	RJF	RJF	03.11.16
P02	Equipment added to Boiler Hall, Roof levels revised	RJF	RJF	13.10.16



Sherwood House, Sherwood Avenue,
Newark, Nottinghamshire, NG24 1QQ
T:01636 605 700 E: rpsnewark@rpsgroup.com



Project Sussex EFW

Title Proposed Sections A-A & B-B

Status	Scale	Date Created
Preliminary	1:500 @A1	19/02/18
Project Leader	Drawn By	Checked by
KRP	JSH	MJH

Document Number	Revision	Subsidiary
NK018074 - RPS-MB-ZZ-A-DR-0105	P04	S0

