


The Scaling of this drawing cannot be assured		
Revisions	Date	Initials
A Red Line Revised	15-09-15	PDB
B Red Line Revised	01-02-16	PDB
C Notation changes	15-07-16	PDB

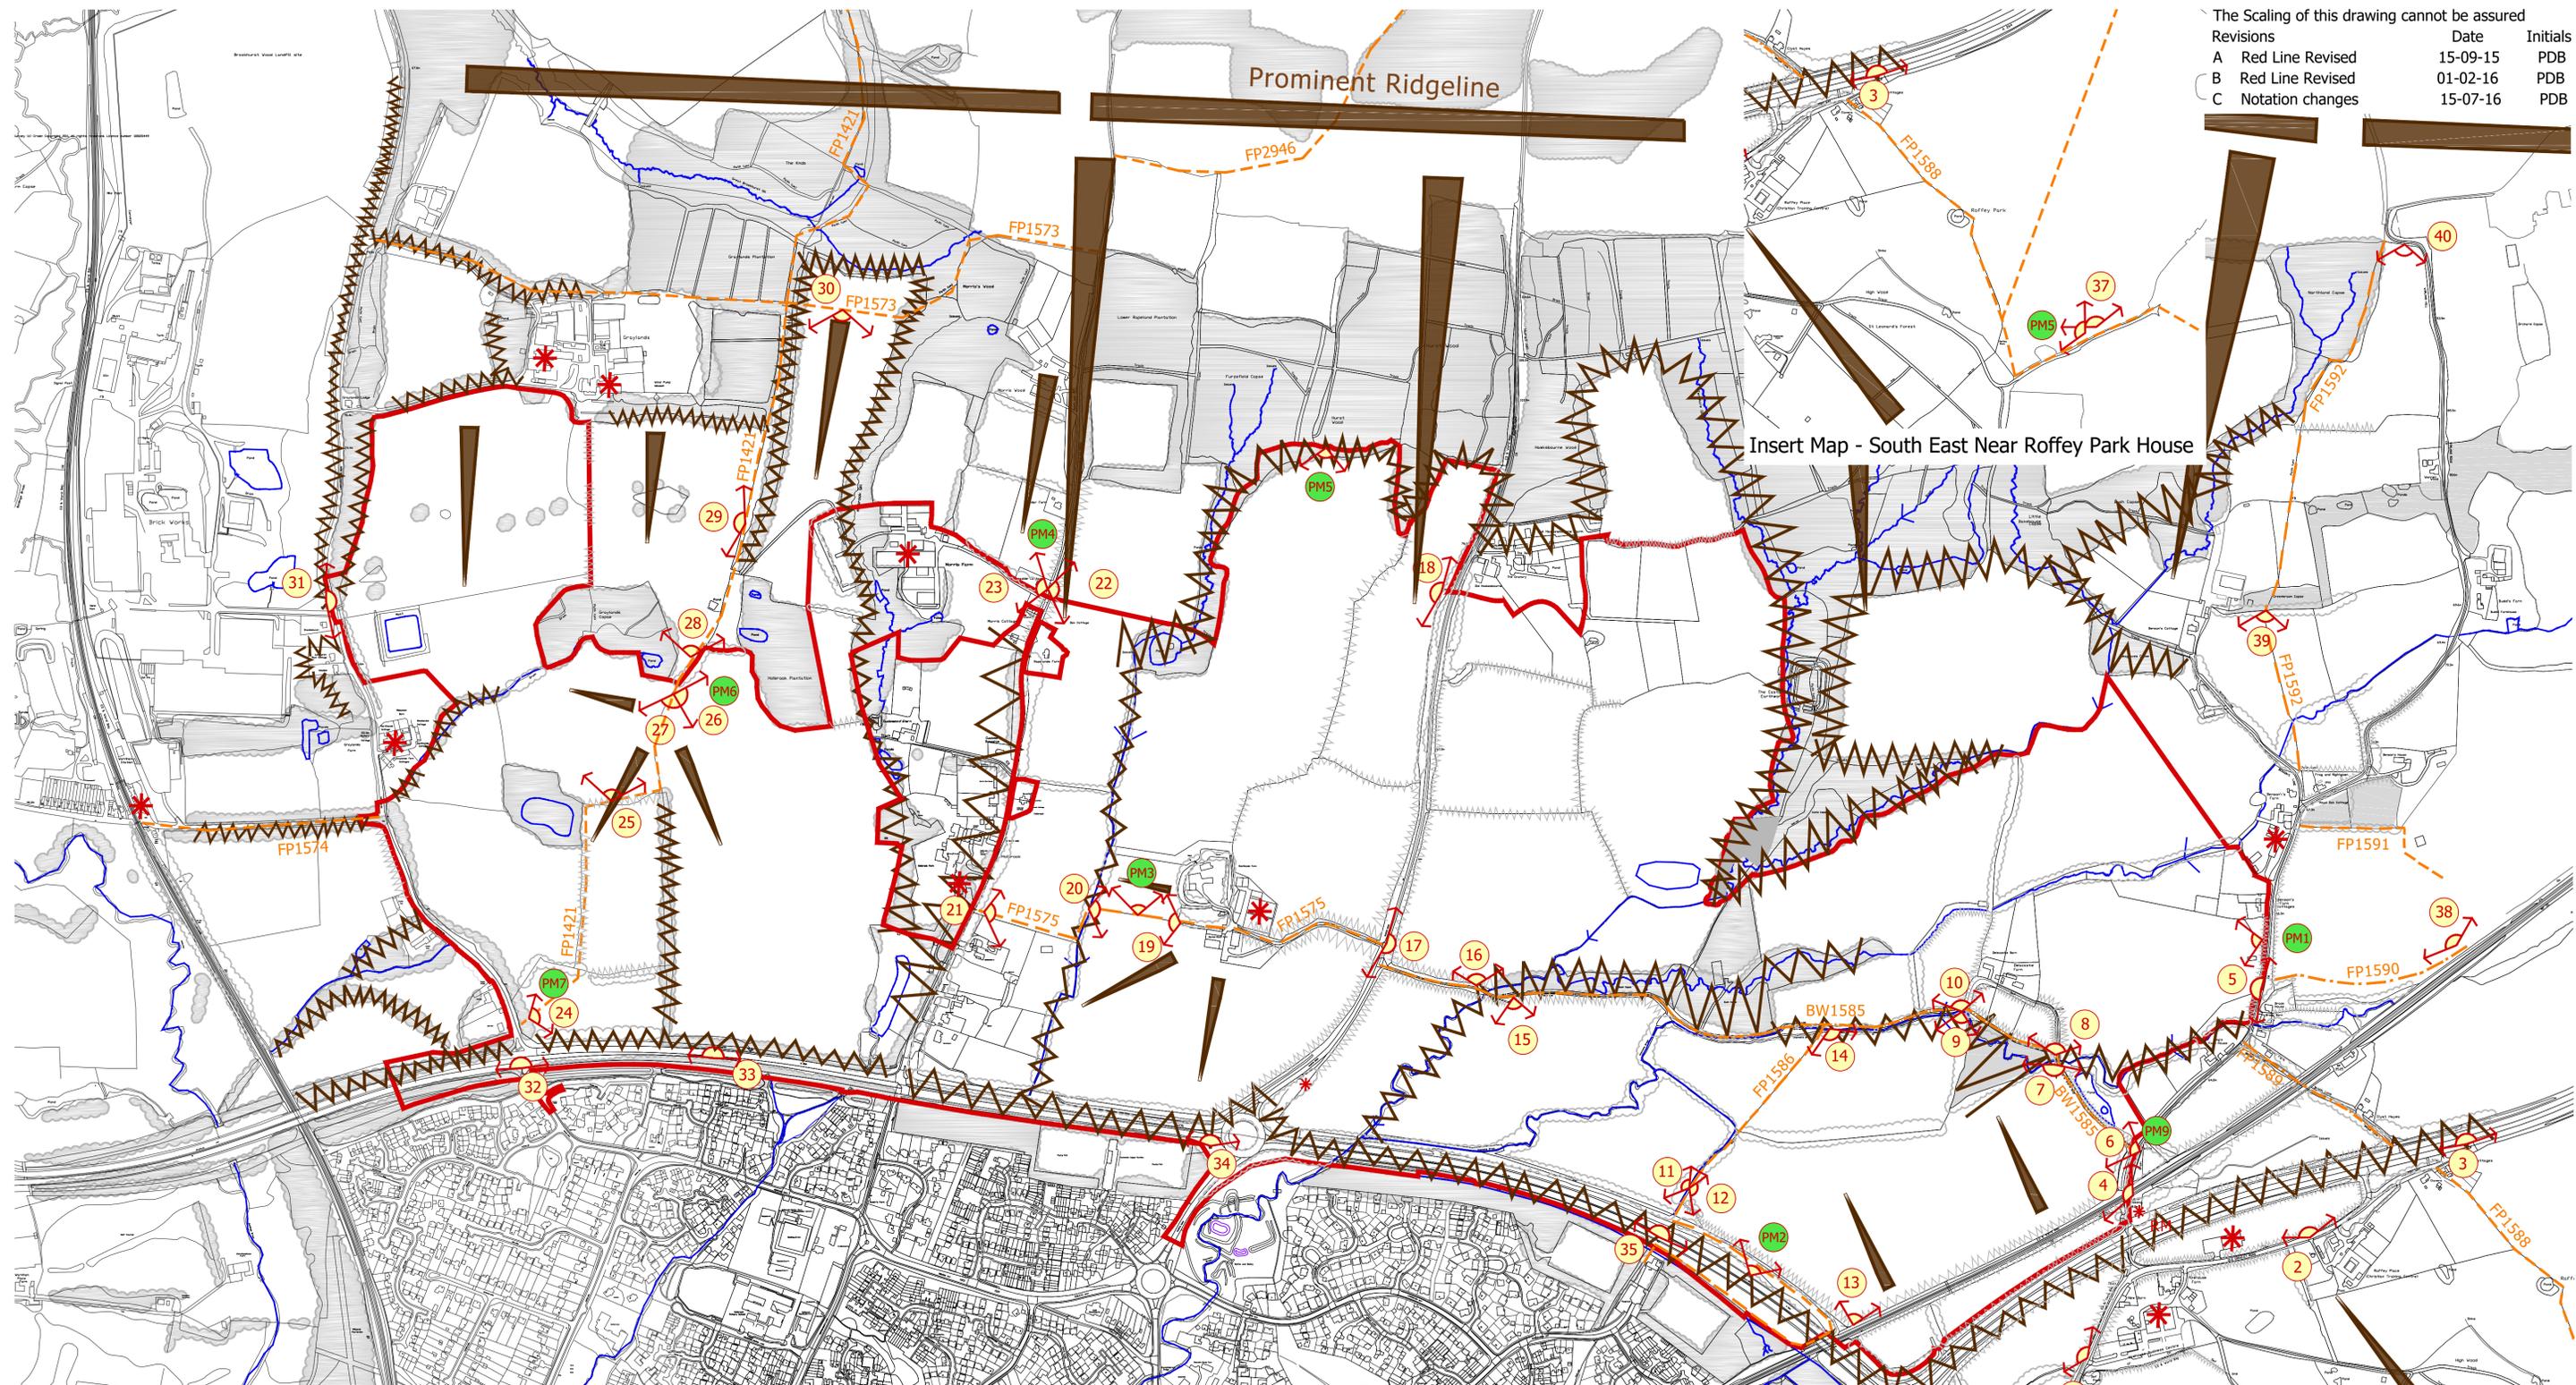

Insert Map - South East Near Roffey Park House

OS Licence Number : 100020449

LEGEND:

-  Application Site Boundary
-  Ridgeline
-  Slopes
-  Watercourses / Ponds
-  Existing Woodland Blocks/Trees
-  Tall Hedgerows
-  Trimmed Hedgerows
-  Public Footpaths
-  Public Brideways
-  Prominent Features
-  Visual Barrier

- VISUAL APPRAISAL**
-  Location Photomontage Viewpoints (Photos PM1 to PM8)
 -  Location of Typical Landscape Assessment Viewpoints (Photo 1 to 40)



Project : **LAND NORTH OF HORSHAM**

Drawing Title : **LOCATION OF VISUAL ASSESSMENT PHOTOGRAPHS**

Date : June 2015
 Project No. : 0016
 Scale : 1:5000 @ A1
 Drawing No. : 11.5
 Drawn by : PDB
 Revision : C

APPENDIX 11.5

David Williams
Landscape
 Consultancy

School House
 Pepper Lane
 Reading
 Berkshire
 RG2 7DD

e. david.williams@dwlc.co.uk
 t. 01189 099081 m. 07826 270368

www.dwlc.co.uk