


\\eur-mpfs-02\projects\0198 Warnham EFW Stage 1\Tech\Drawings\9 198-0019-005.mxd



| | | | | |
|-----|-------------|------|---------|---------|
| | | | | |
| Rev | Description | Date | Initial | Checked |

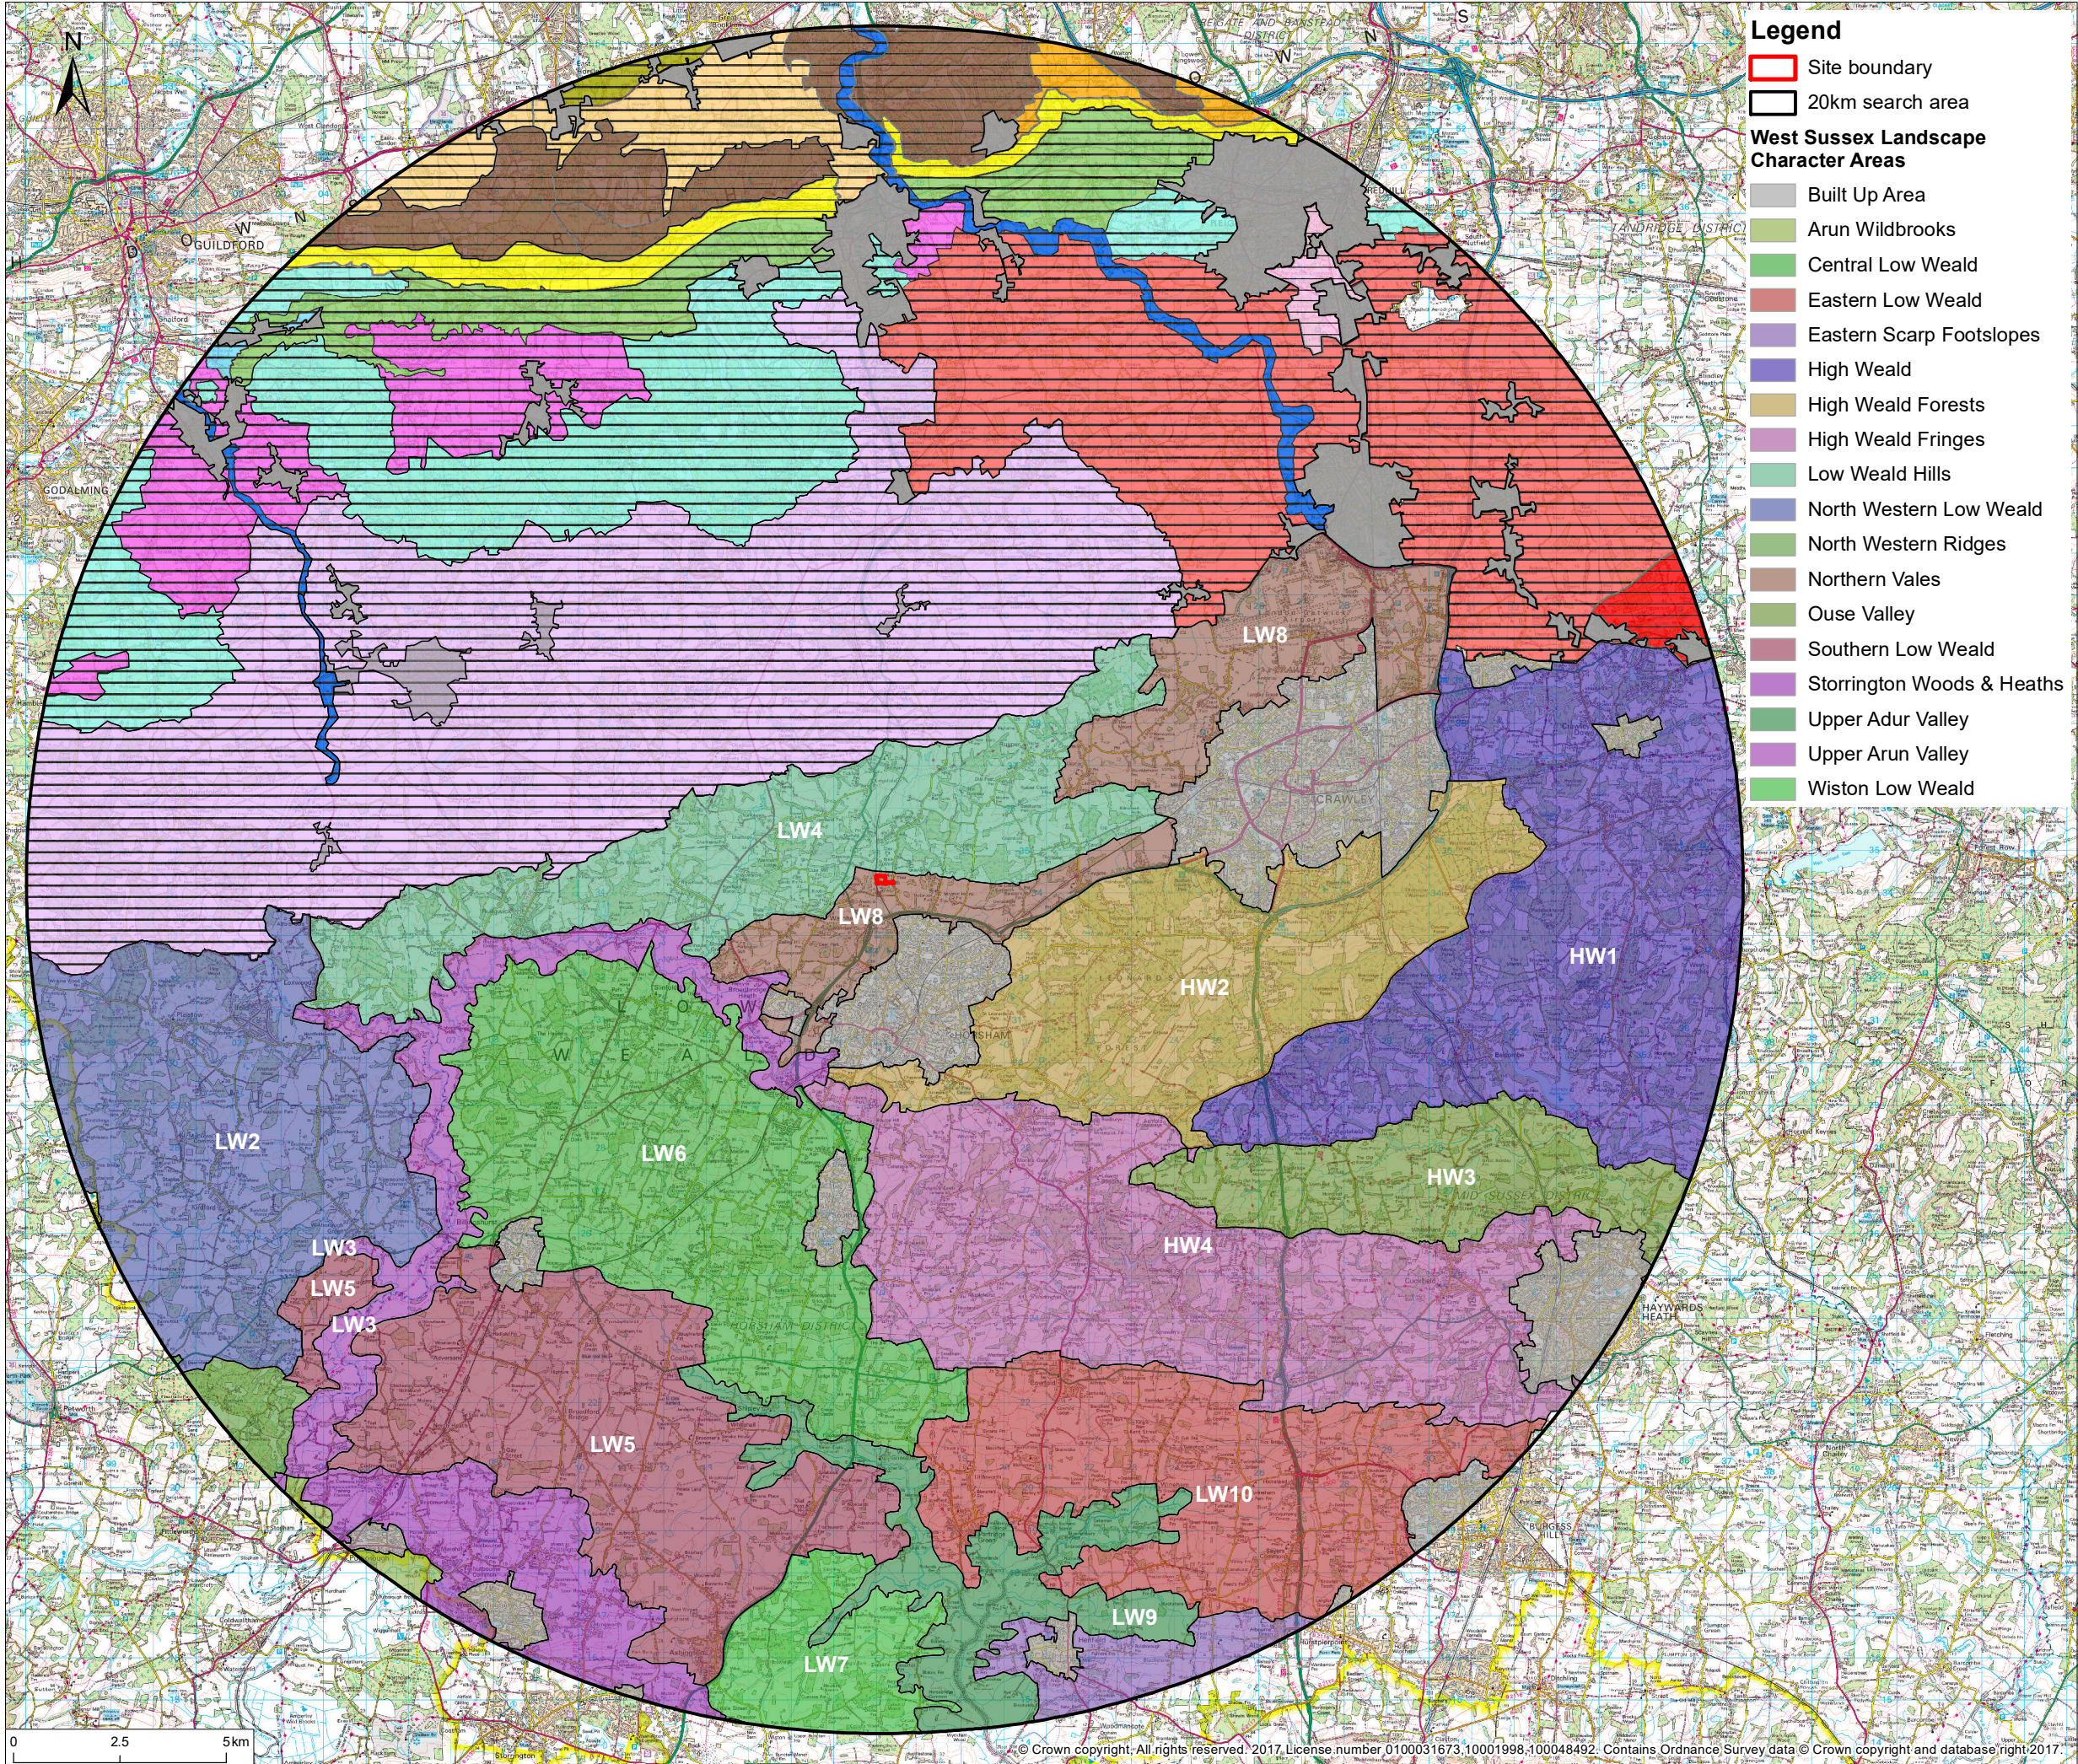

20 Western Avenue, Milton Park, Abingdon, Oxfordshire, OX14 4SH
T: +44(0)1235 821 888 E: rps@rpsgroup.com F: +44(0)1235 834 698

Client Britaniacrest Recycling Ltd
Project 3Rs Facility, Wealden Brickworks, Horsham, West Sussex
Title West Sussex and Surrey Landscape Character Areas

Status FINAL Drawn By: CR PM/Checked By: RG
Job Ref OXF9189 Scale @ A3 1:150,000 Date Created FEB 18

Figure Number 5.3 Rev A

rpsgroup.com