

**James Neave**  
Principal Planner

Please respond to James Neave  
Tel: 0330 2225 571  
email: james.neave@westsussex.gov.uk

www.westsussex.gov.uk

**County Planning**

County Hall  
Chichester  
West Sussex  
PO19 1RH

Tel: 01243 777 100



Camilla Fisher  
RPS Group Plc.

11 November 2022

*By email only*

Dear Ms. Fisher,

**Application Ref:** WSCC/015/18/NH (APP/P3800/W/18/3218965)

**Proposal:** Recycling, Recovery and Renewable Energy Facility and Ancillary Infrastructure

**Address:** Former Wealden Brickworks (Site HB), Langhurstwood Road, Horsham, West Sussex, RH12 4QD

**Condition(s):**

Thank you for your recent submission regarding the above. The Council has considered the information and I am now able to inform you that:

**Condition 4 – Materials and Finishes**

The submitted details for condition 4 (ref: Sussex - 3Rs Facility, Wealden Works Schedule of Materials – received 20/10/22) is acceptable, and the pre-commencement element of condition 4 is now **discharged**.

Yours sincerely

A handwritten signature in black ink, appearing to read 'J. Neave'.


James Neave

Key	Description	Colour Sample
1	Composite micro rib or built up wall system - Horizontally laid Finish: Powder coated metal matt finish Colour: 4000-N (Light Grey)	
2	Composite micro rib or built up wall system - Horizontally laid Finish: Powder coated metal matt finish Colour: 7500-N (Medium Grey)	
3	Trapezoidal Profile or built up wall system - Vertically laid Finish: Powder coated metal matt finish Colour: 7500-N (Medium Grey)	
4	Composite micro rib or built up wall system - Horizontally laid Finish: Powder coated metal matt finish Colour: 7010-Y70R (Terracotta)	
5	Composite micro rib or built up wall system - Horizontally laid Finish: Powder coated metal matt finish Colour: 7005-Y50R (Anthracite)	
6	Horizontally laid composite louvre cladding panels Finish: Powder coated metal matt finish Colour: 7010-Y70R (Terracotta)	
7	Translucent wall light panel Finish: Translucent Colour: Grey	
8	Architectural expanded mesh Finish: Metal Colour: Silver	
9	Horizontally laid louvre cladding Finish: Powder coated metal matt finish Colour: 7005-Y50R (Anthracite)	
10	Flue Stack Finish: Powder coated metal matt finish Colour: 2500N (Lightest Grey body) & 7500N (Medium Grey base)	
11	Dock doors, level access doors and personnel doors Finish: Powder coated metal matt finish colour: 3000N (Light Grey)	
12	Office glazed doors, curtain walling and window frames Finish: Powder coated metal matt finish Colour: 7500-N (Medium Grey)	
13	Standing seam roof cladding system Finish: Powder coated metal matt finish Colour: 5010-G70Y (Olive Green)	
14	Vertical built up wall system trapizoidal profile Finish: Powder coated metal matt finish Colour: 7500-N (Medium Grey)	
15	Profile metal roof cladding system Finish: Powder coated metal matt finish Colour: 7500-N (Medium Grey)	
16	Standing seam roof cladding system Finish: Powder coated metal matt finish Colour: 7005-Y50R (Anthracite)	
17	Office surround composite micro rib or built up wall system Finish: Powder coated metal matt finish Colour: 2500N (Lightest Grey)	



Key	Description
18	Vertical built up wall system trapezoidal profile Finish: Powder coated metal matt finish Colour: 7500-N (Medium Grey)  Steel access door 3000N (Light Grey)
19	<b>Cycle Shelter</b>  Metal Structure Finish: Powder coated metal matt finish Colour: 7005-Y50R (Anthracite) Transparent acrylic infill panels Galvanised cycle rack
20	<b>Transformer Building</b>  Vertical built up wall system trapezoidal profile Finish: Powder coated metal matt finish Colour: 7500-N (Medium Grey)  Galvanised steel external access stair. PVC coated balustrades and handrails - yellow. Steel Door Set Colour: 7005-Y50R (Anthracite)  All colour descriptions are for indicative purposes only and are not official. The descriptions are purely intended to help inform the reader of this drawing.  For illustrative purposes only.

**Roof and Wall Types:**

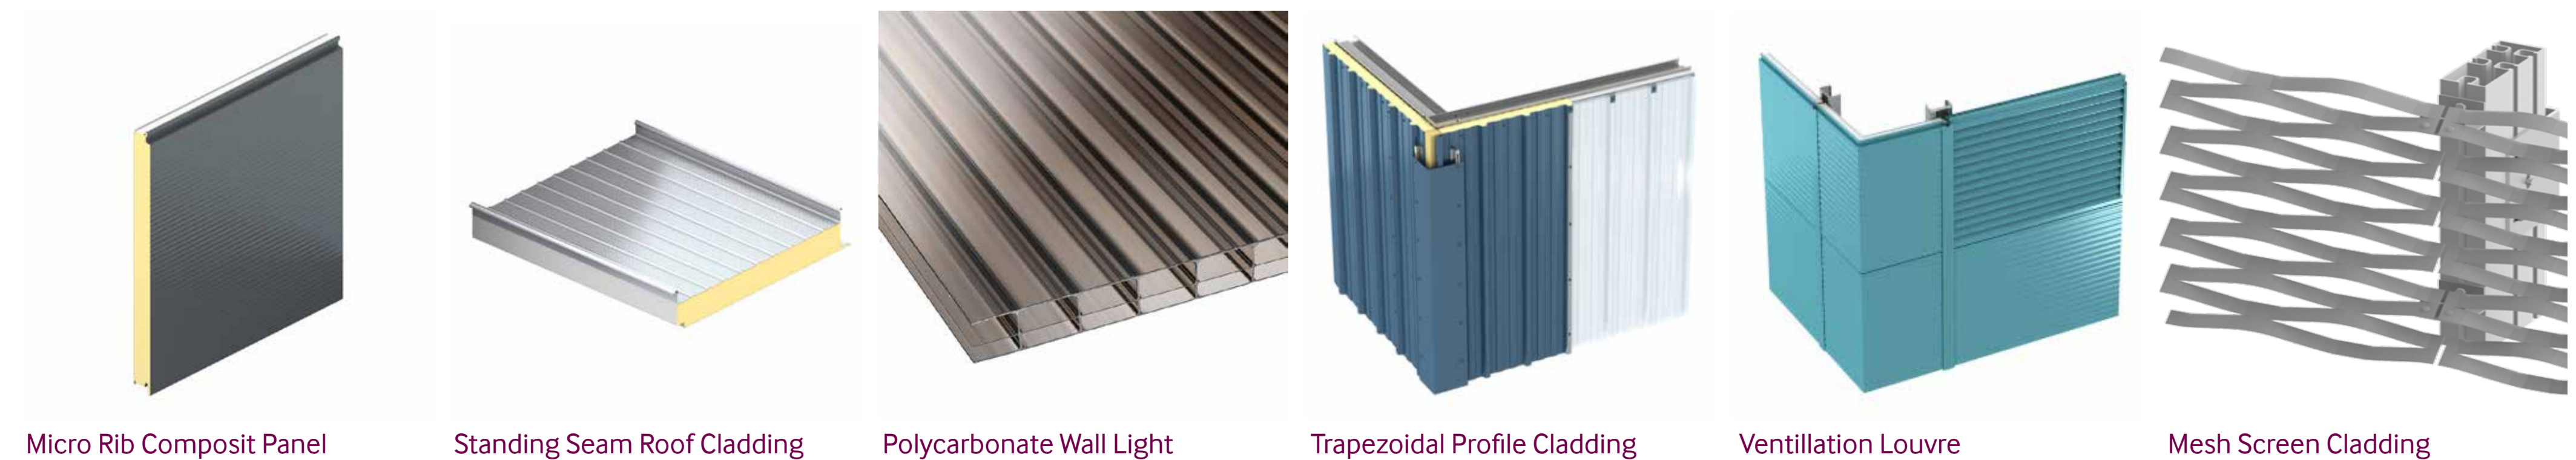

Micro Rib Composite Panel

Standing Seam Roof Cladding

Polycarbonate Wall Light

Trapezoidal Profile Cladding

Ventillation Louvre

Mesh Screen Cladding