



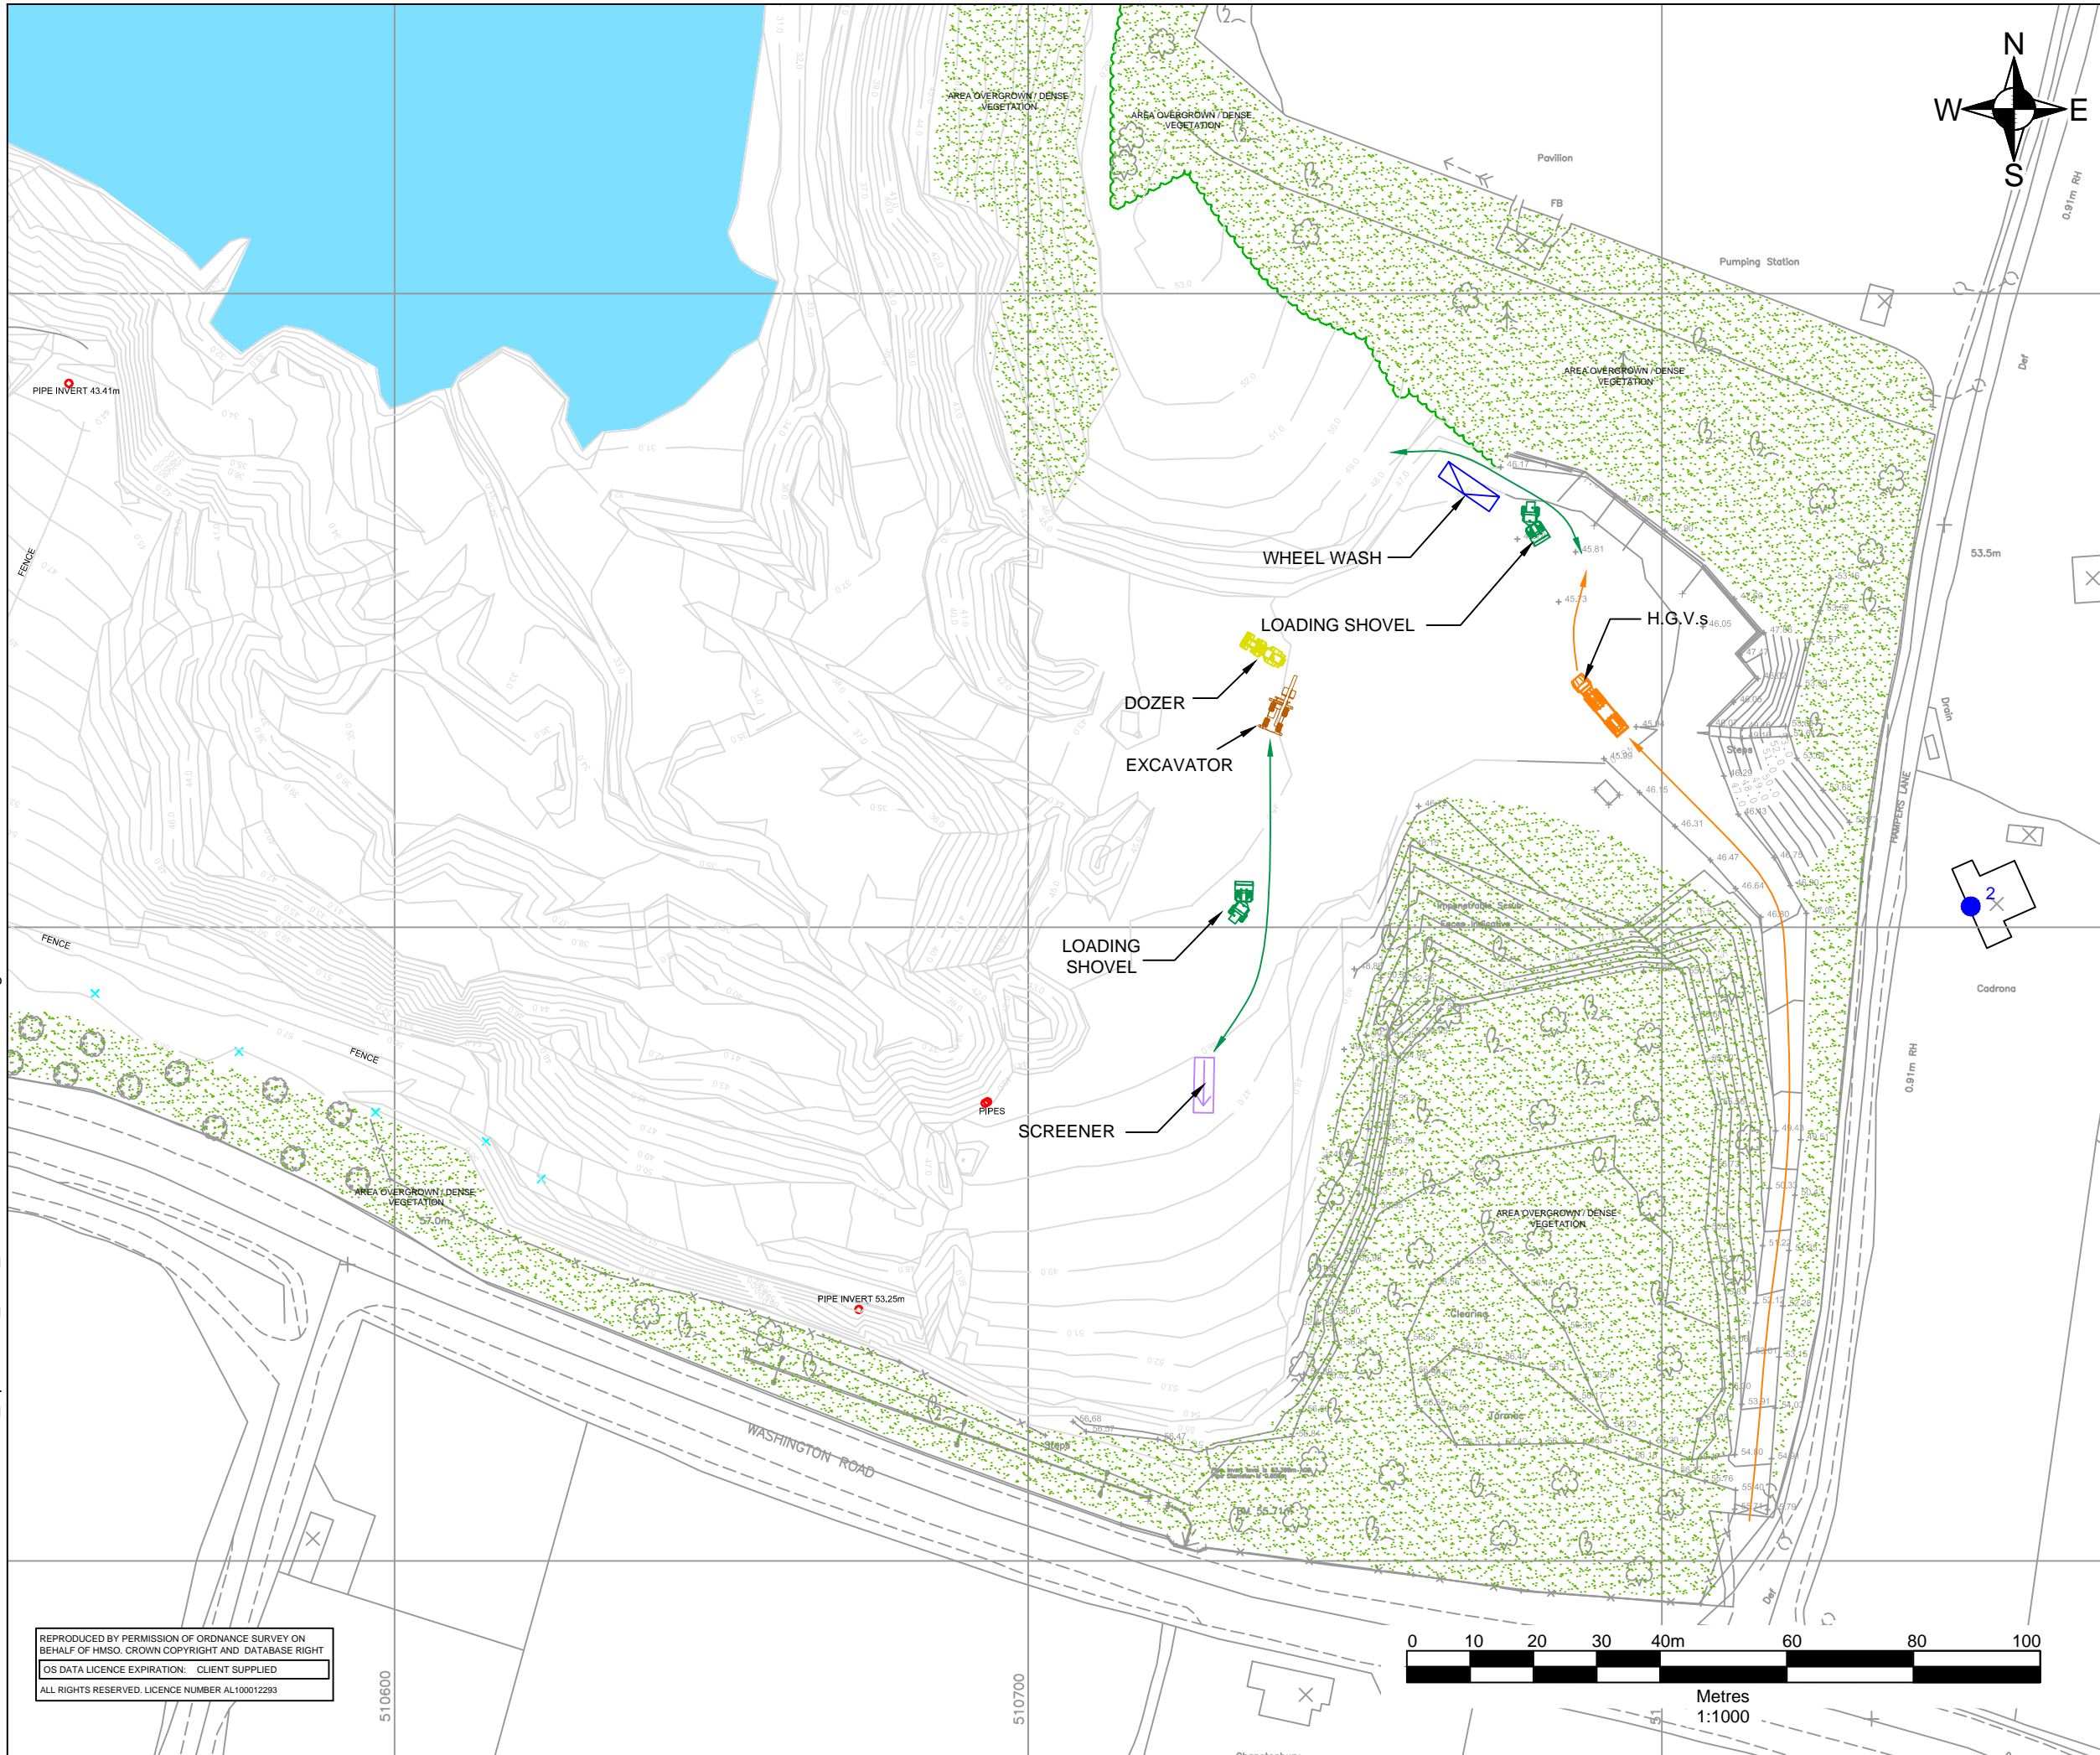







01258.00004.17.WP8-APPD-DRAWING2.0_Operational_Plant_Positions_Location 2 - Cadrona.dwg

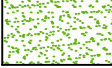

NOTES

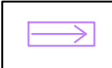LEGEND

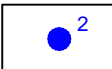-  AREA OVERGROWN / DENSE VEGETATION
-  TOPOGRAPHICAL CONTOURS (mAOD)
-  LOADING SHOVEL
-  EXCAVATOR
-  DOZER
-  SCREENER
-  H.G.V.s
-  WHEEL WASH
-  MONITORED LOCATION - CADRONA



SLR
 LANGFORD LODGE
 109 PEMBROKE ROAD
 CLIFTON, BRISTOL
 BS8 3EU
 T: 01179 064280
 F: 01173 179535
 www.slrconsulting.com

WASHINGTON SANDPIT
 EIA FOR IMPORT AND
 PROCESSING OF MATERIAL
**OPERATIONAL PLANT POSITIONS
 LOCATION 2 - CADRONA**

WS 8/APPD/DRAWING2

Scale: 1:1000 @ A3
 Date: OCTOBER 2013

REPRODUCED BY PERMISSION OF ORDNANCE SURVEY ON BEHALF OF HMSO, CROWN COPYRIGHT AND DATABASE RIGHT
 OS DATA LICENCE EXPIRATION: CLIENT SUPPLIED
 ALL RIGHTS RESERVED. LICENCE NUMBER AL10012293