


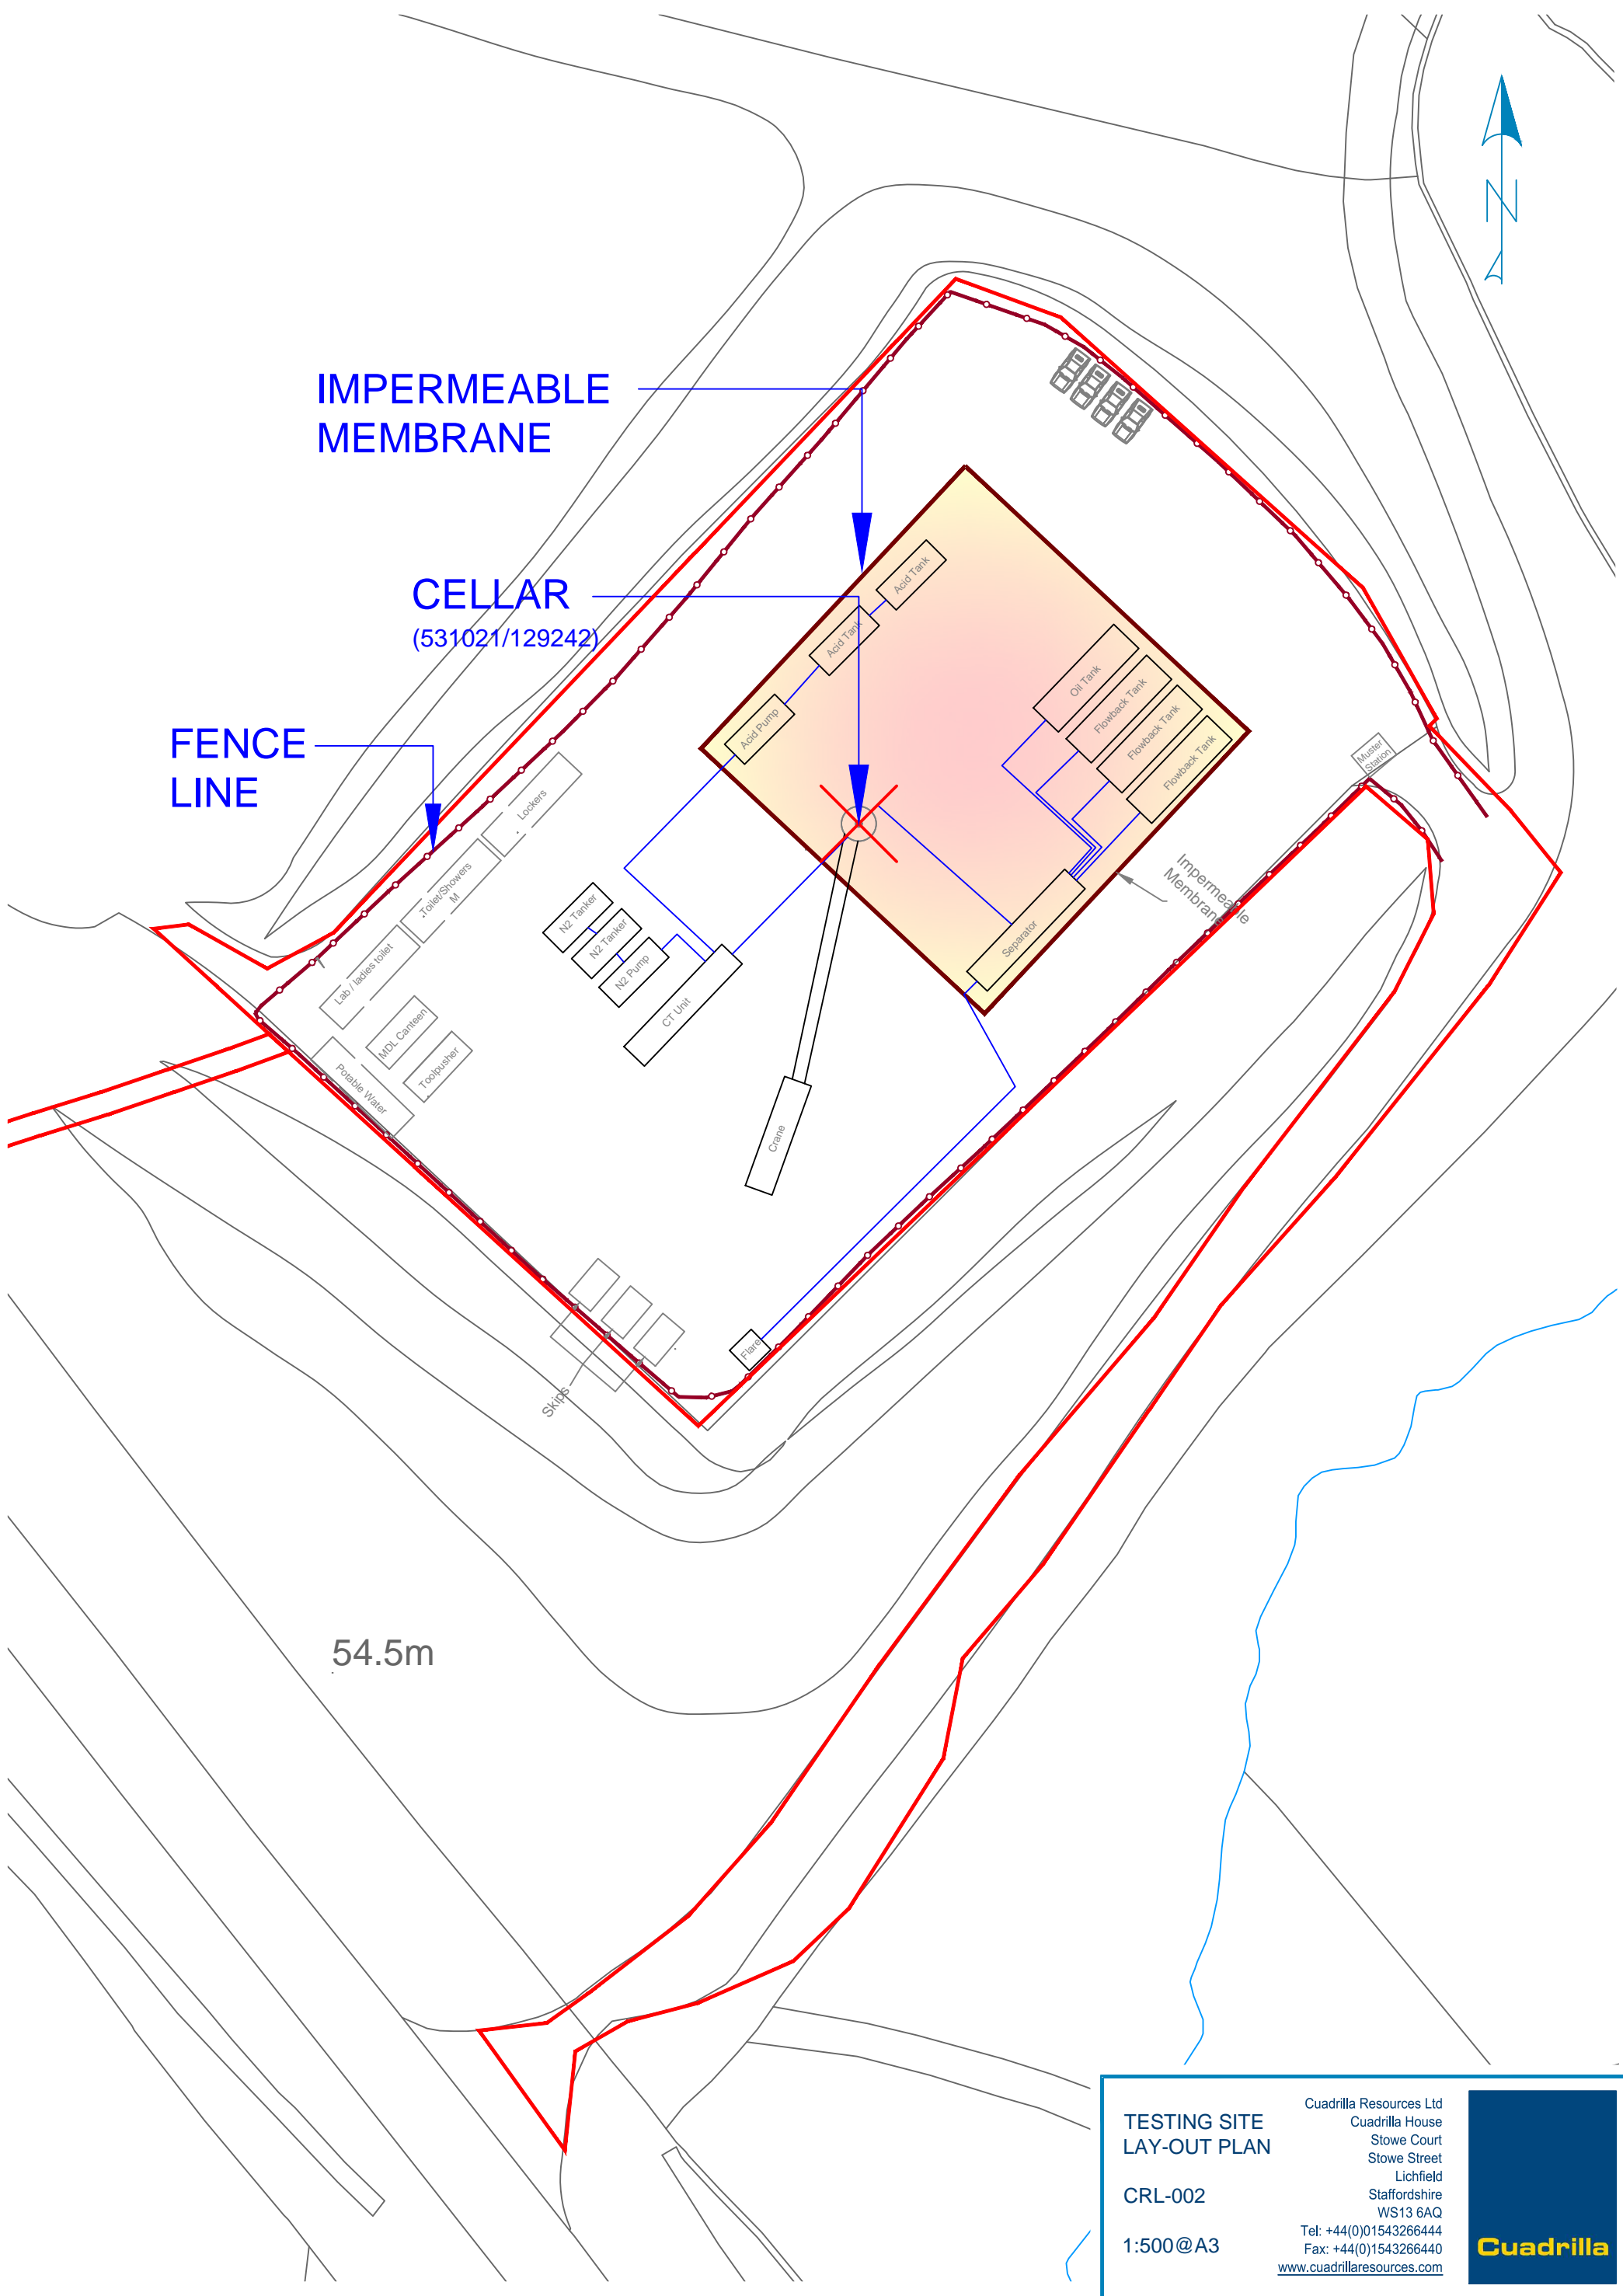

IMPERMEABLE
MEMBRANE

CELLAR
(531021/129242)

FENCE
LINE



54.5m

TESTING SITE
LAY-OUT PLAN

CRL-002

1:500@A3

Cuadrilla Resources Ltd
Cuadrilla House
Stowe Court
Stowe Street
Lichfield
Staffordshire
WS13 6AQ
Tel: +44(0)1543266444
Fax: +44(0)1543266440
www.cuadrillaresources.com

