
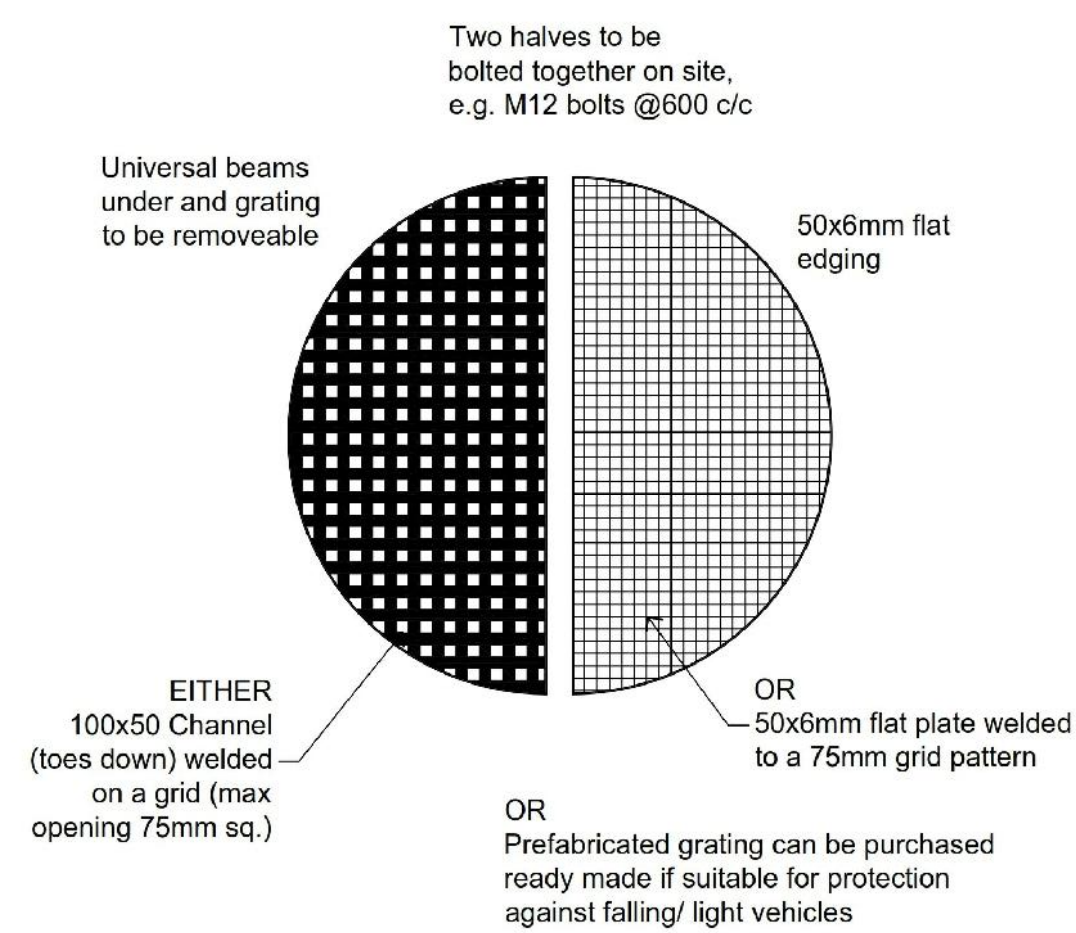


A Detail

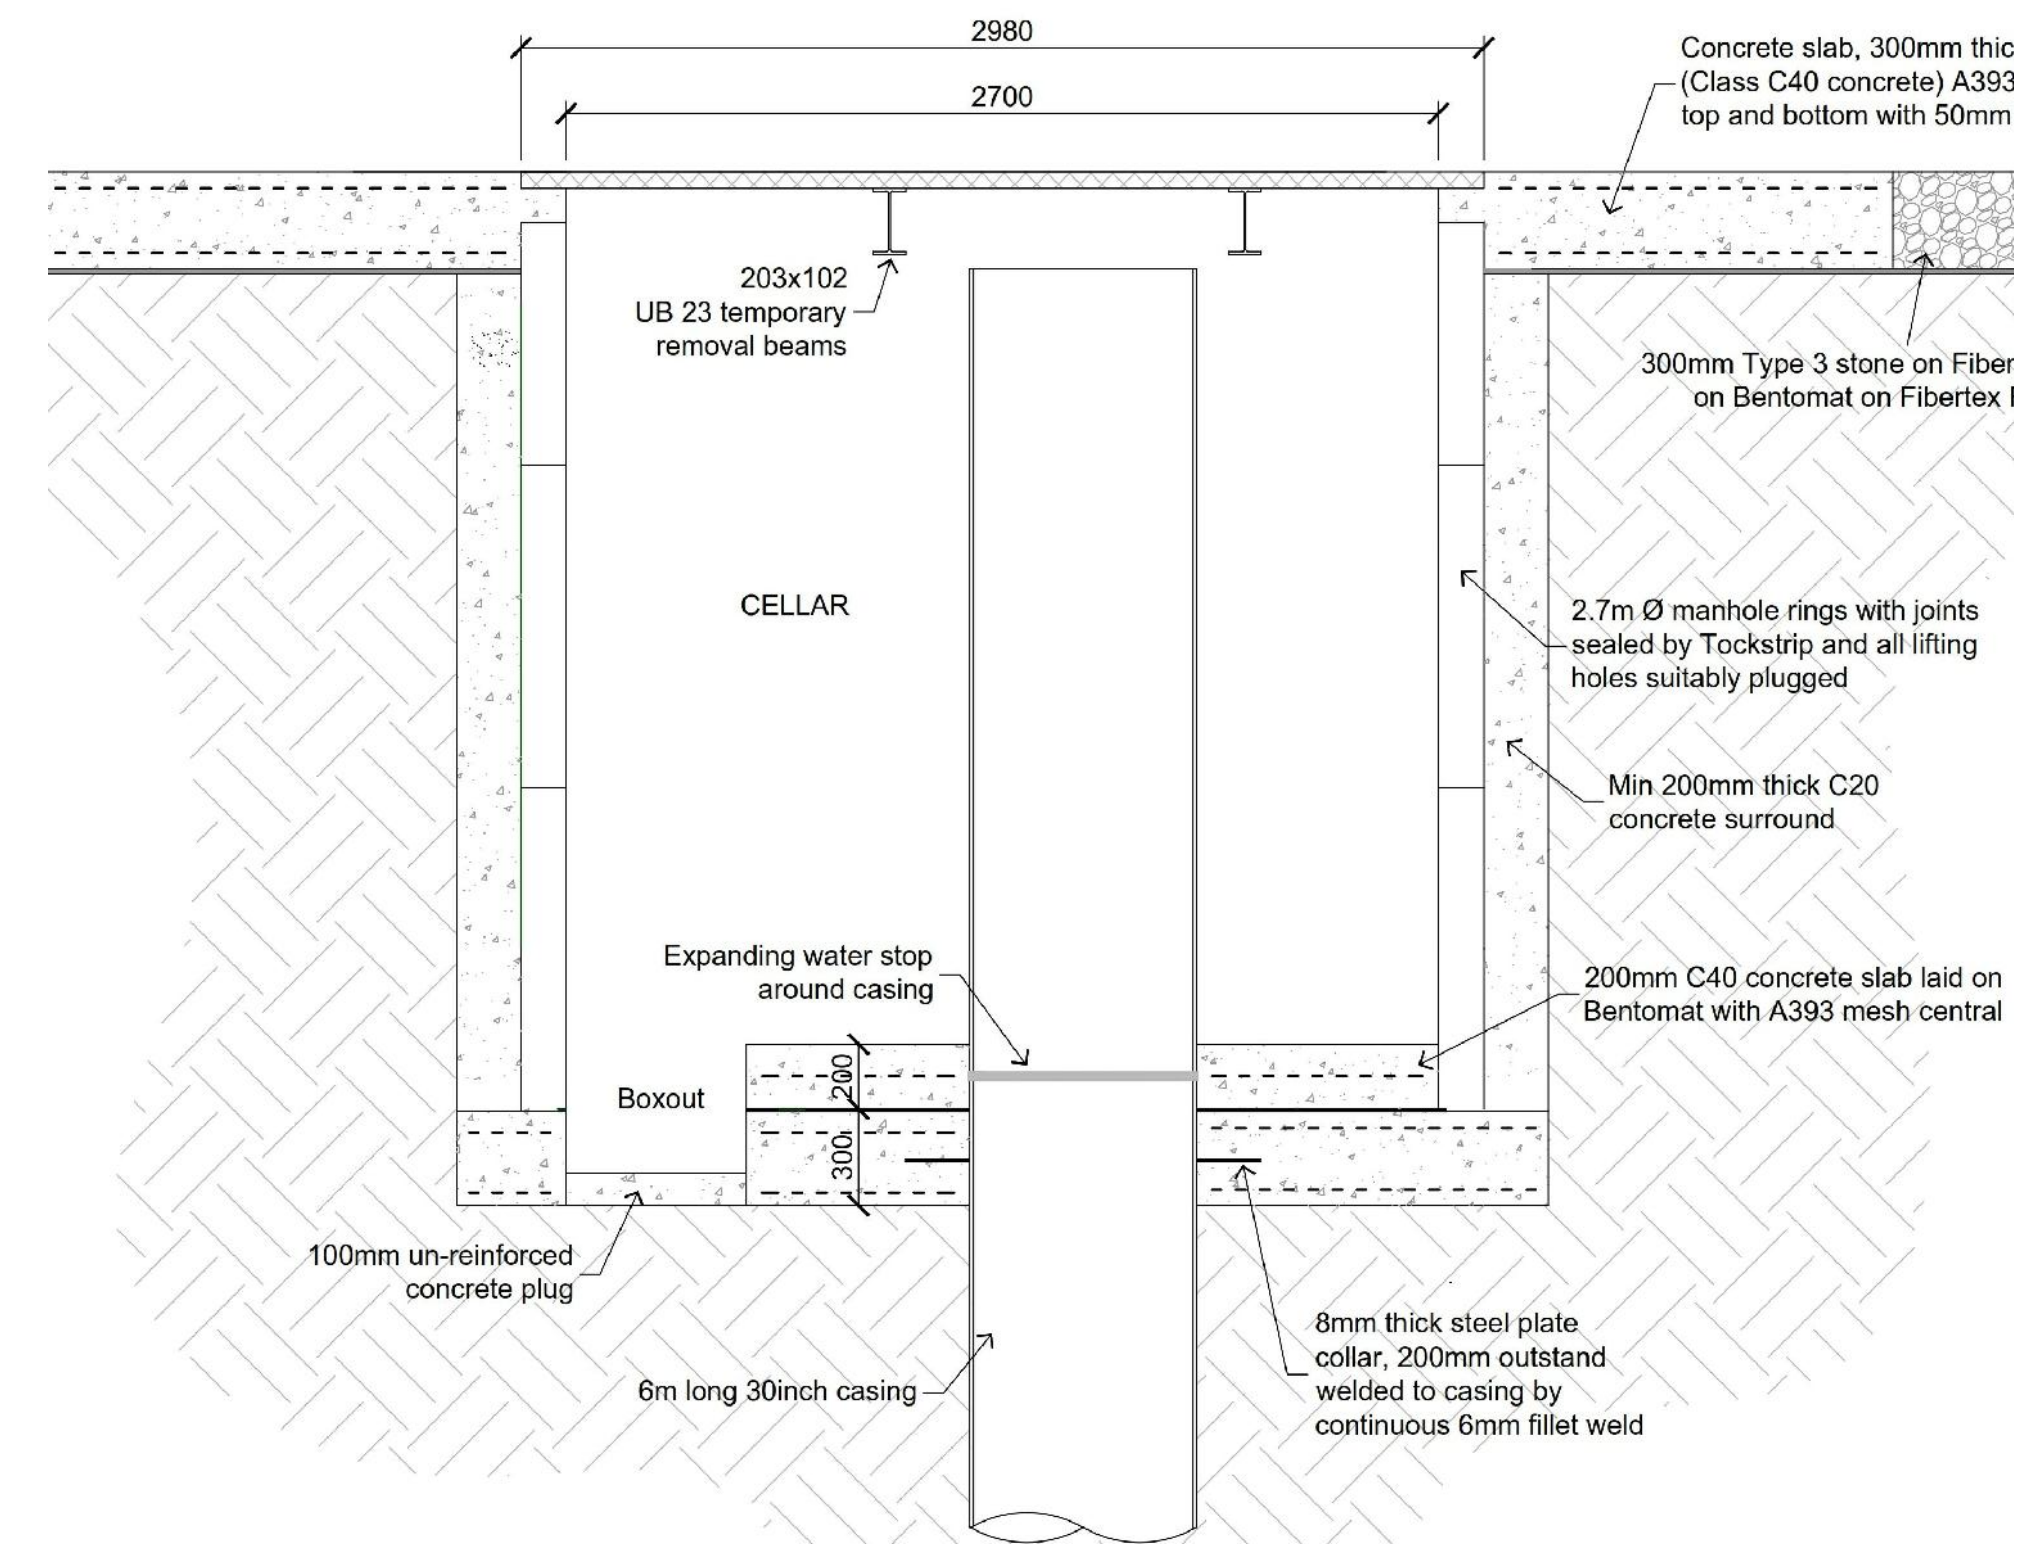

Scale 1:50

		SITE:	BROADFORD BRIDGE
		PROJECT:	BROADFORD BRIDGE, WEST SUSSEX
<small>THIS DOCUMENT IS THE PROPERTY OF KIMMERIDGE OIL & GAS LIMITED. IT IS NOT TO BE REPRODUCED, COPIED, OR TRANSMITTED IN ANY FORM OR BY ANY MEANS, WITHOUT THE EXPRESS WRITTEN PERMISSION OF KIMMERIDGE OIL & GAS LIMITED.</small>		TITLE:	CELLAR CONSTRUCTION DETAILS
		CLIENT:	KIMMERIDGE OIL & GAS LIMITED
REV	DATE	BY	DETAILS
1			
2			
