
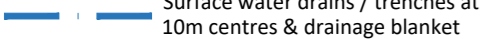



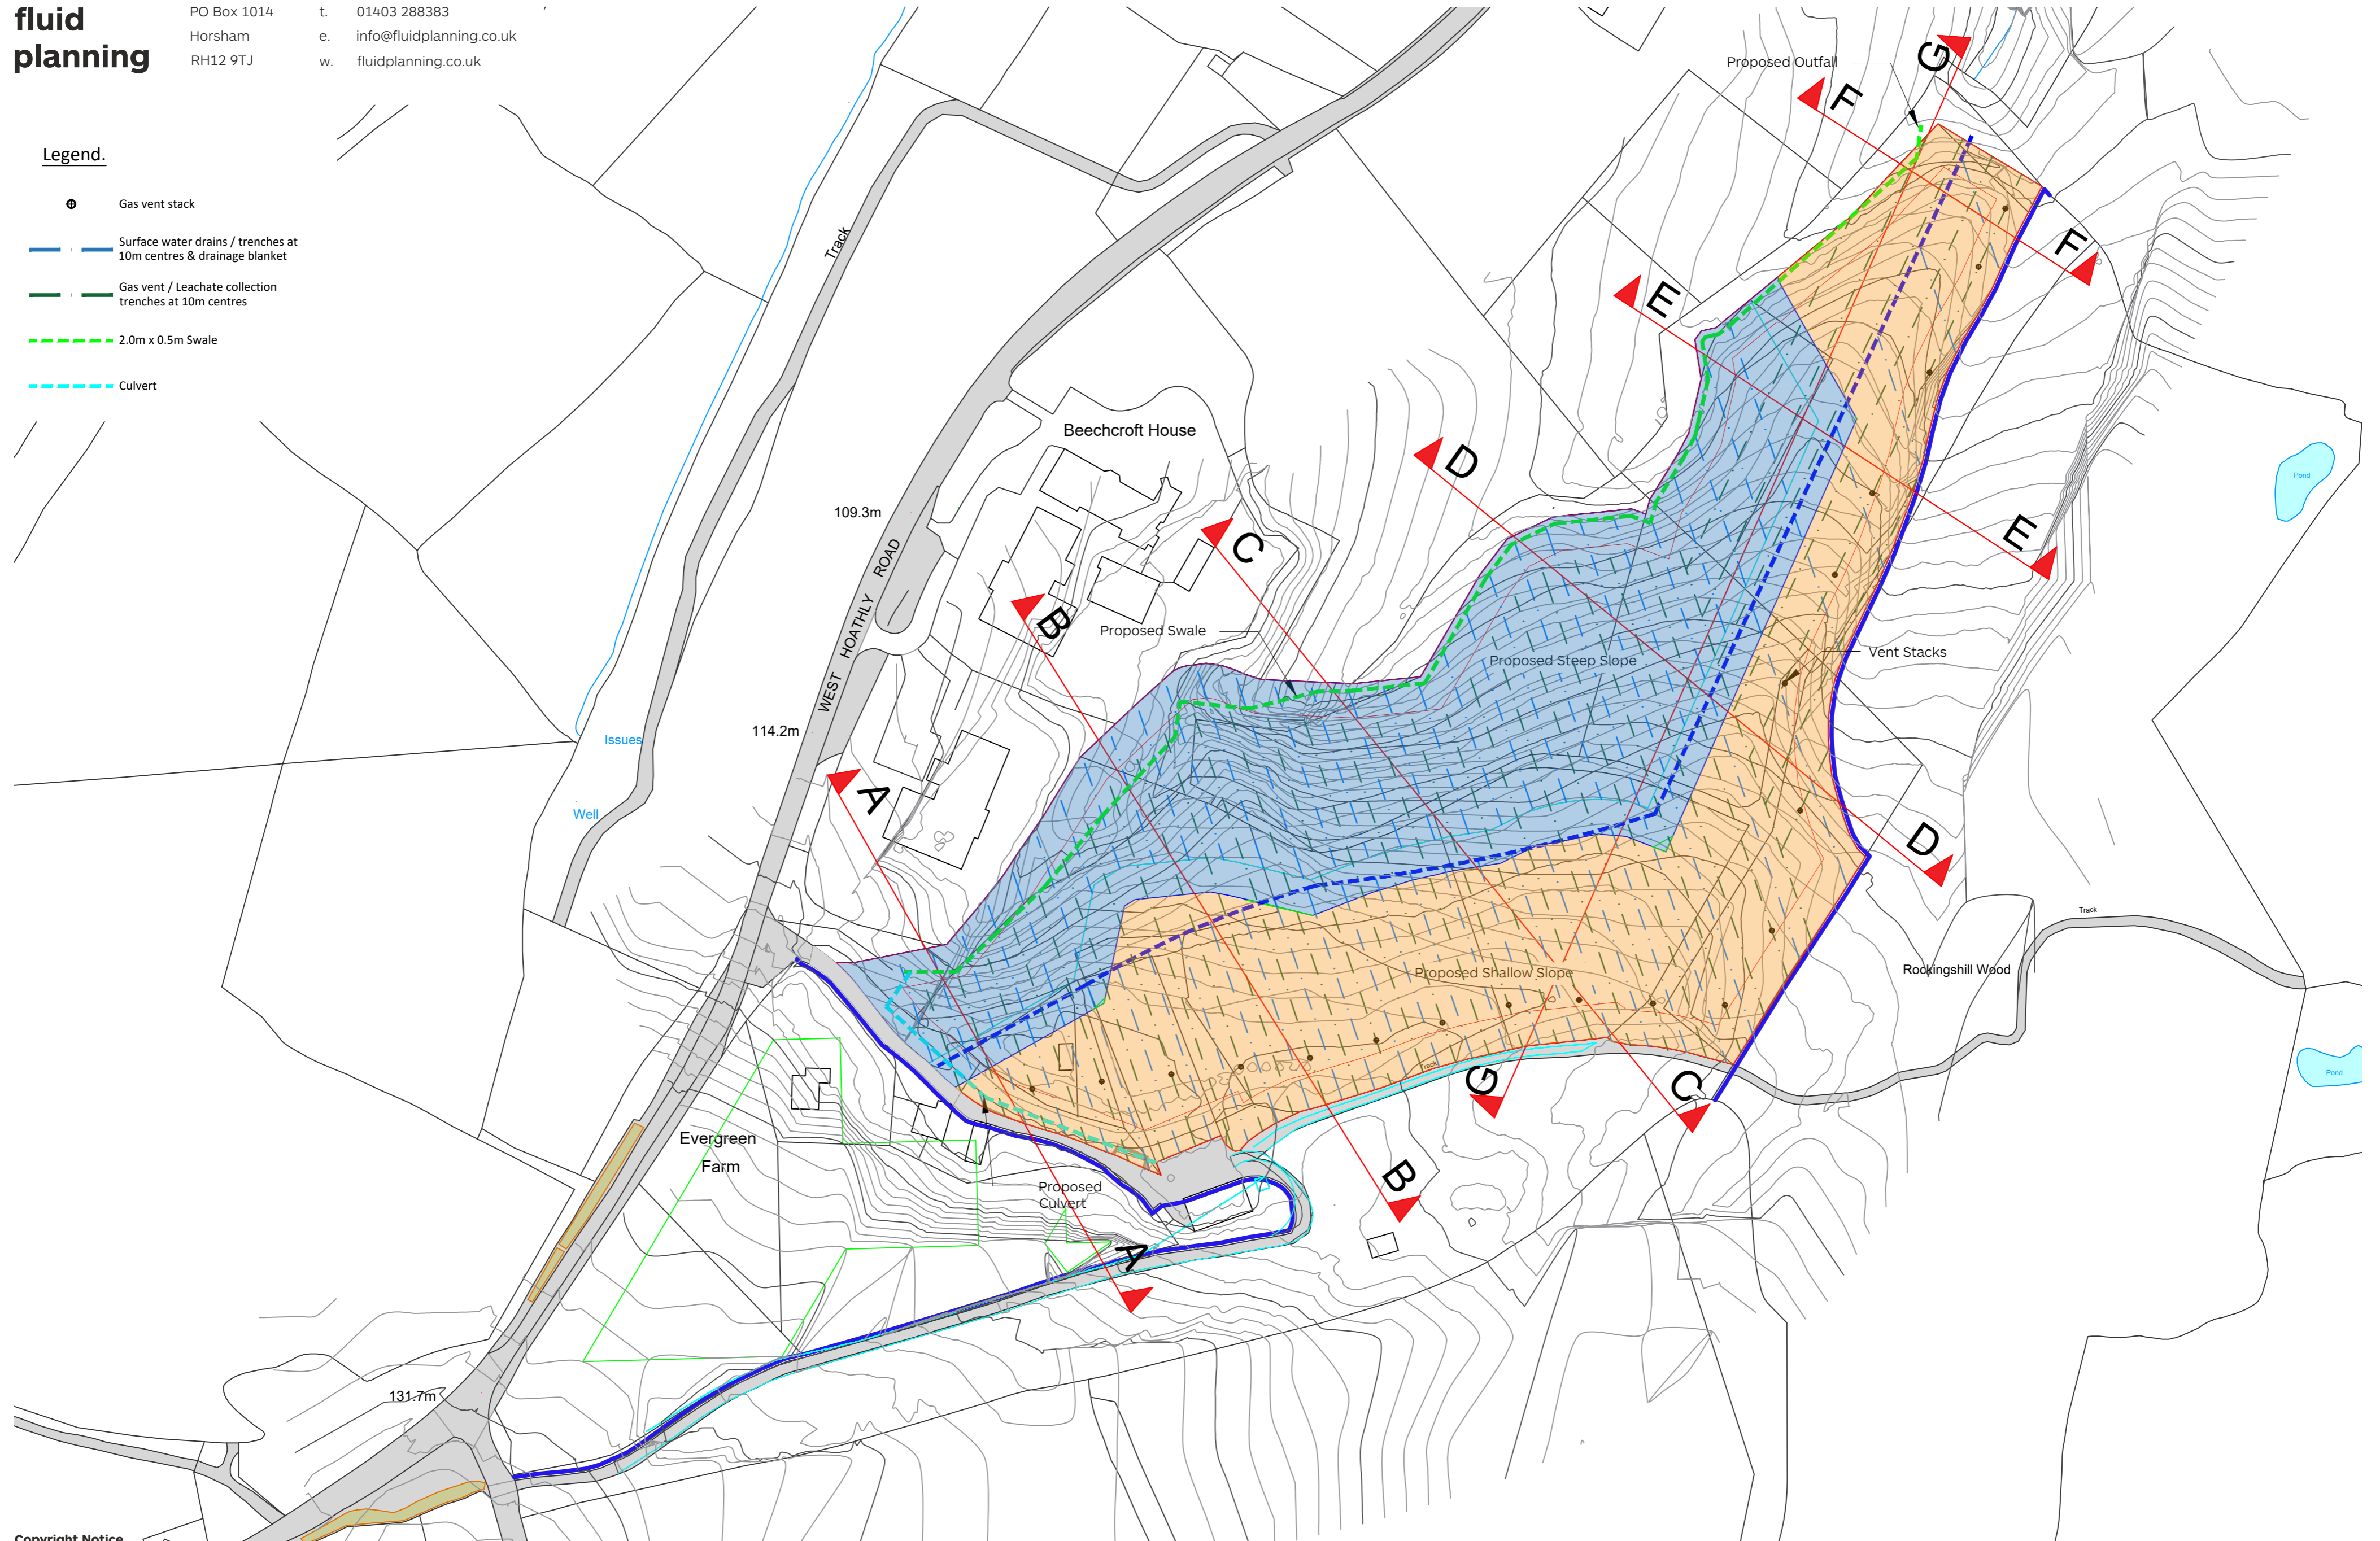


Legend.

-  Gas vent stack
-  Surface water drains / trenches at 10m centres & drainage blanket
-  Gas vent / Leachate collection trenches at 10m centres
-  2.0m x 0.5m Swale
-  Culvert



Copyright Notice
© 2018 Fluid Planning Ltd, all rights reserved.

Material published by Fluid Planning Ltd is copyright of Fluid Planning Ltd and may not be reproduced without permission.



1:1250 @ A2

August 2019

Evergreen Farm, RH19 4NE

fp0043.5 Proposed levels with below ground infrastructure