




Section of capping layer - shallow slopes
 For slopes ≤ 1 in 7

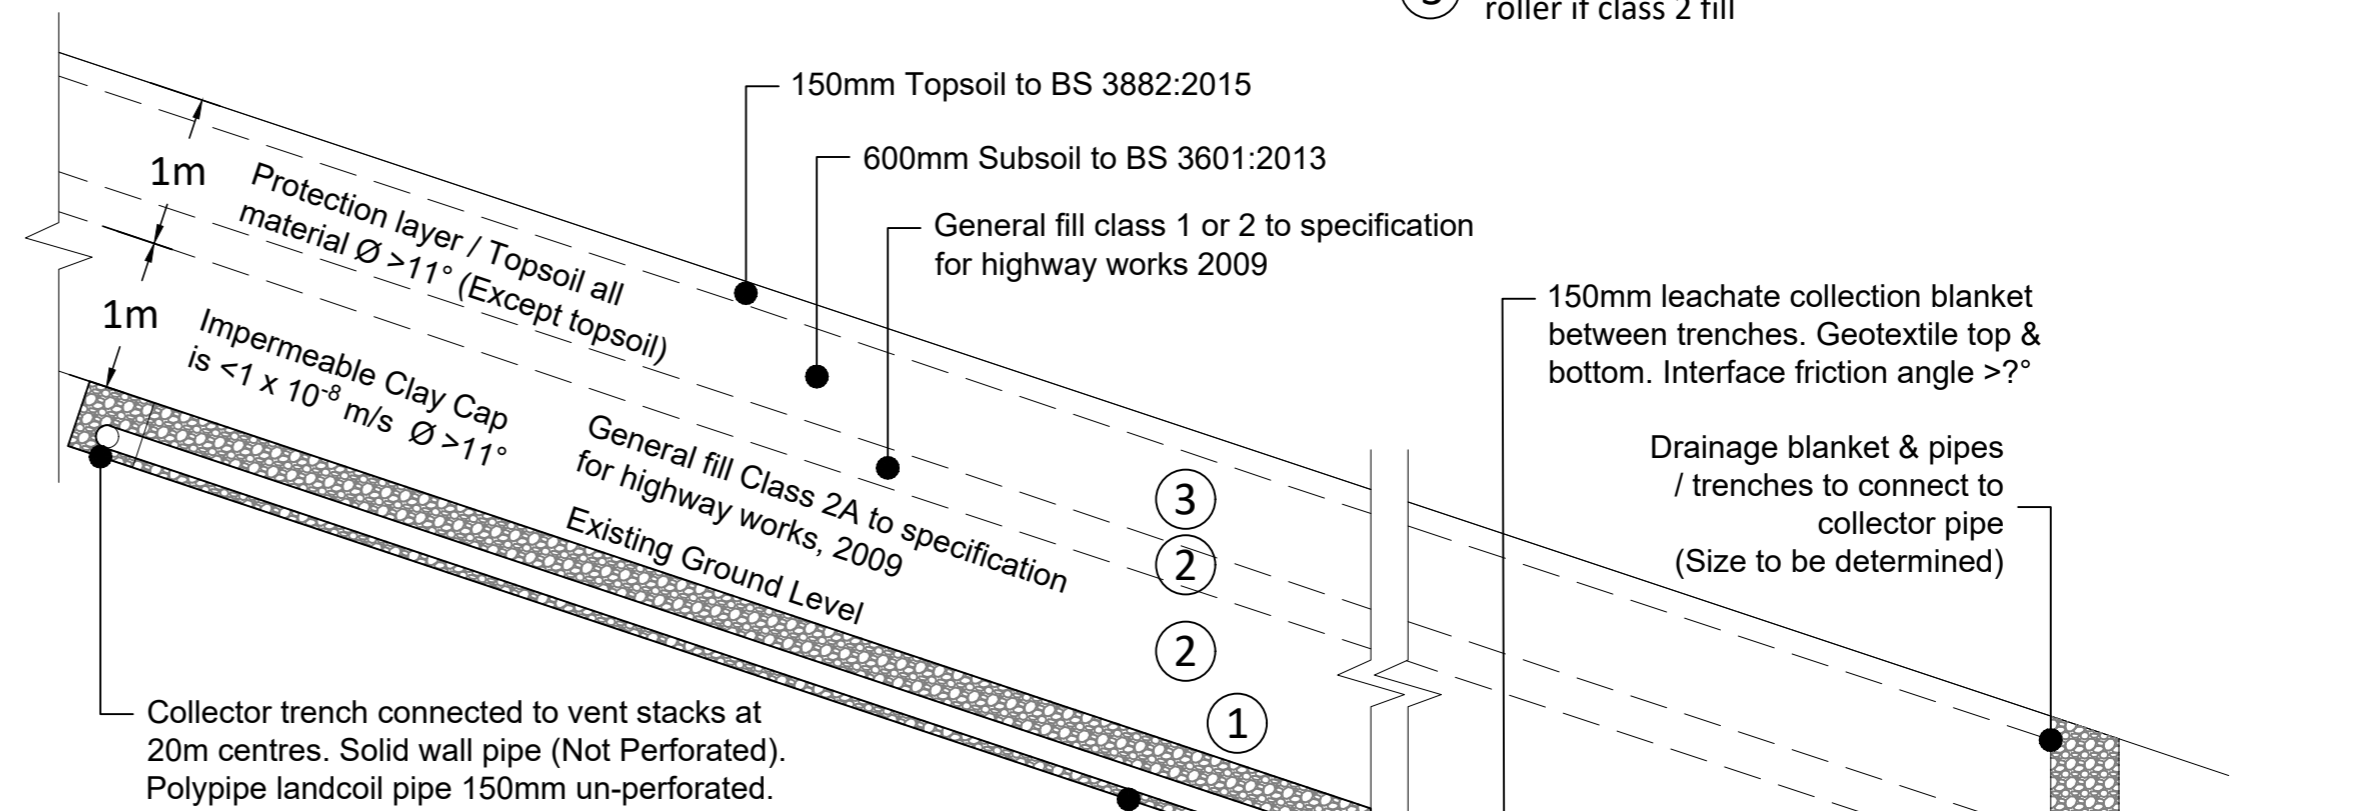

Section of capping layer - steep slopes
 For slopes ≤ 1 in 3

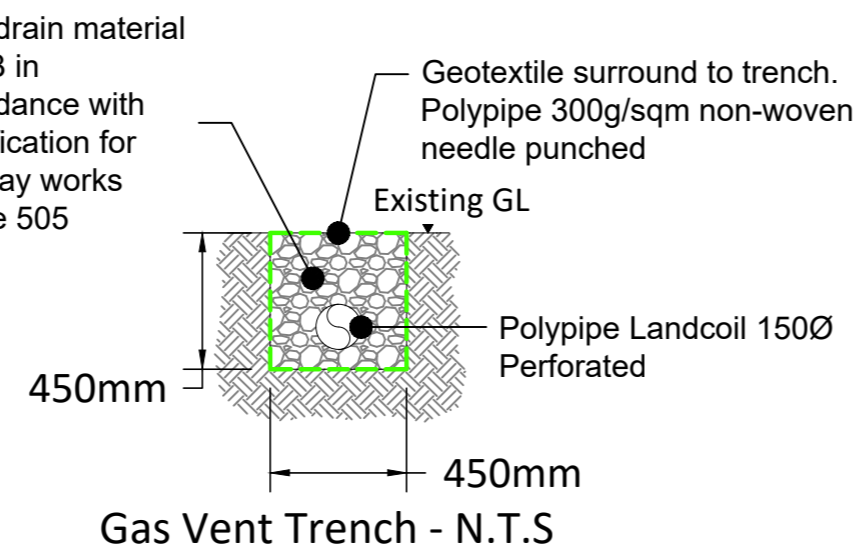

Gas Vent Trench - N.T.S

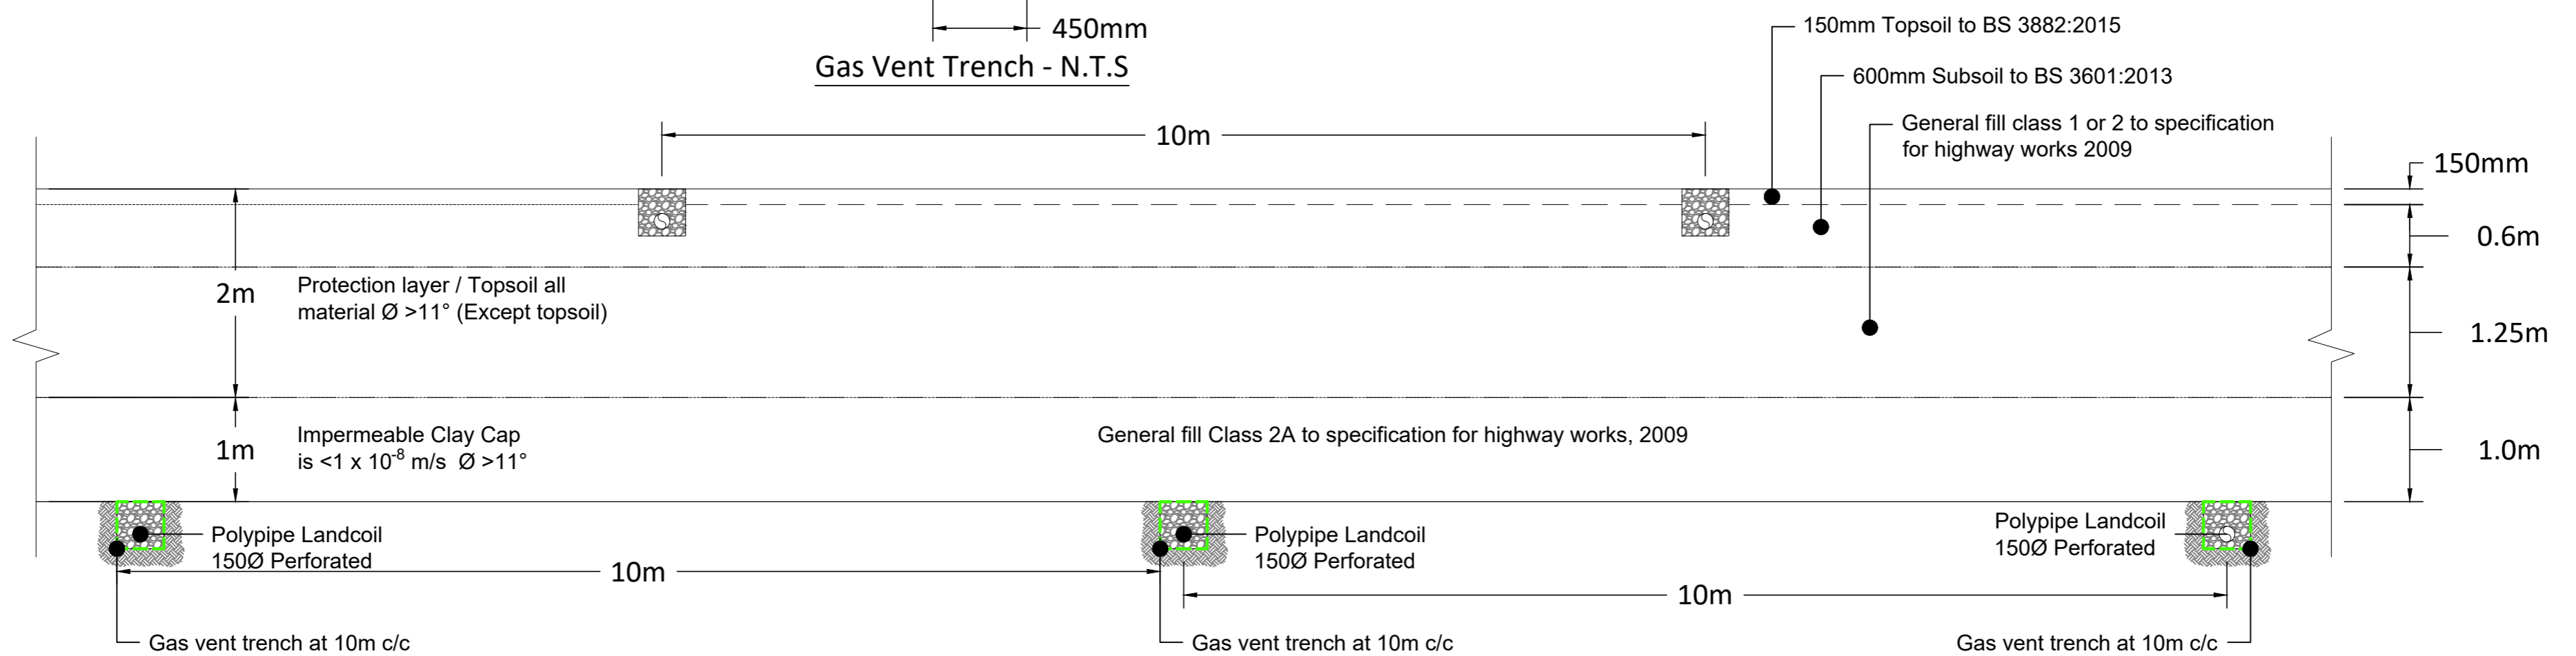

Section of capping layer - shallow slopes

- ① Existing top soil to be stripped and ground lightly rotovated
- ② Compaction using sheepsfoot roller
- ③ Compaction using sheepsfoot roller if class 2 fill

