


APPENDIX B

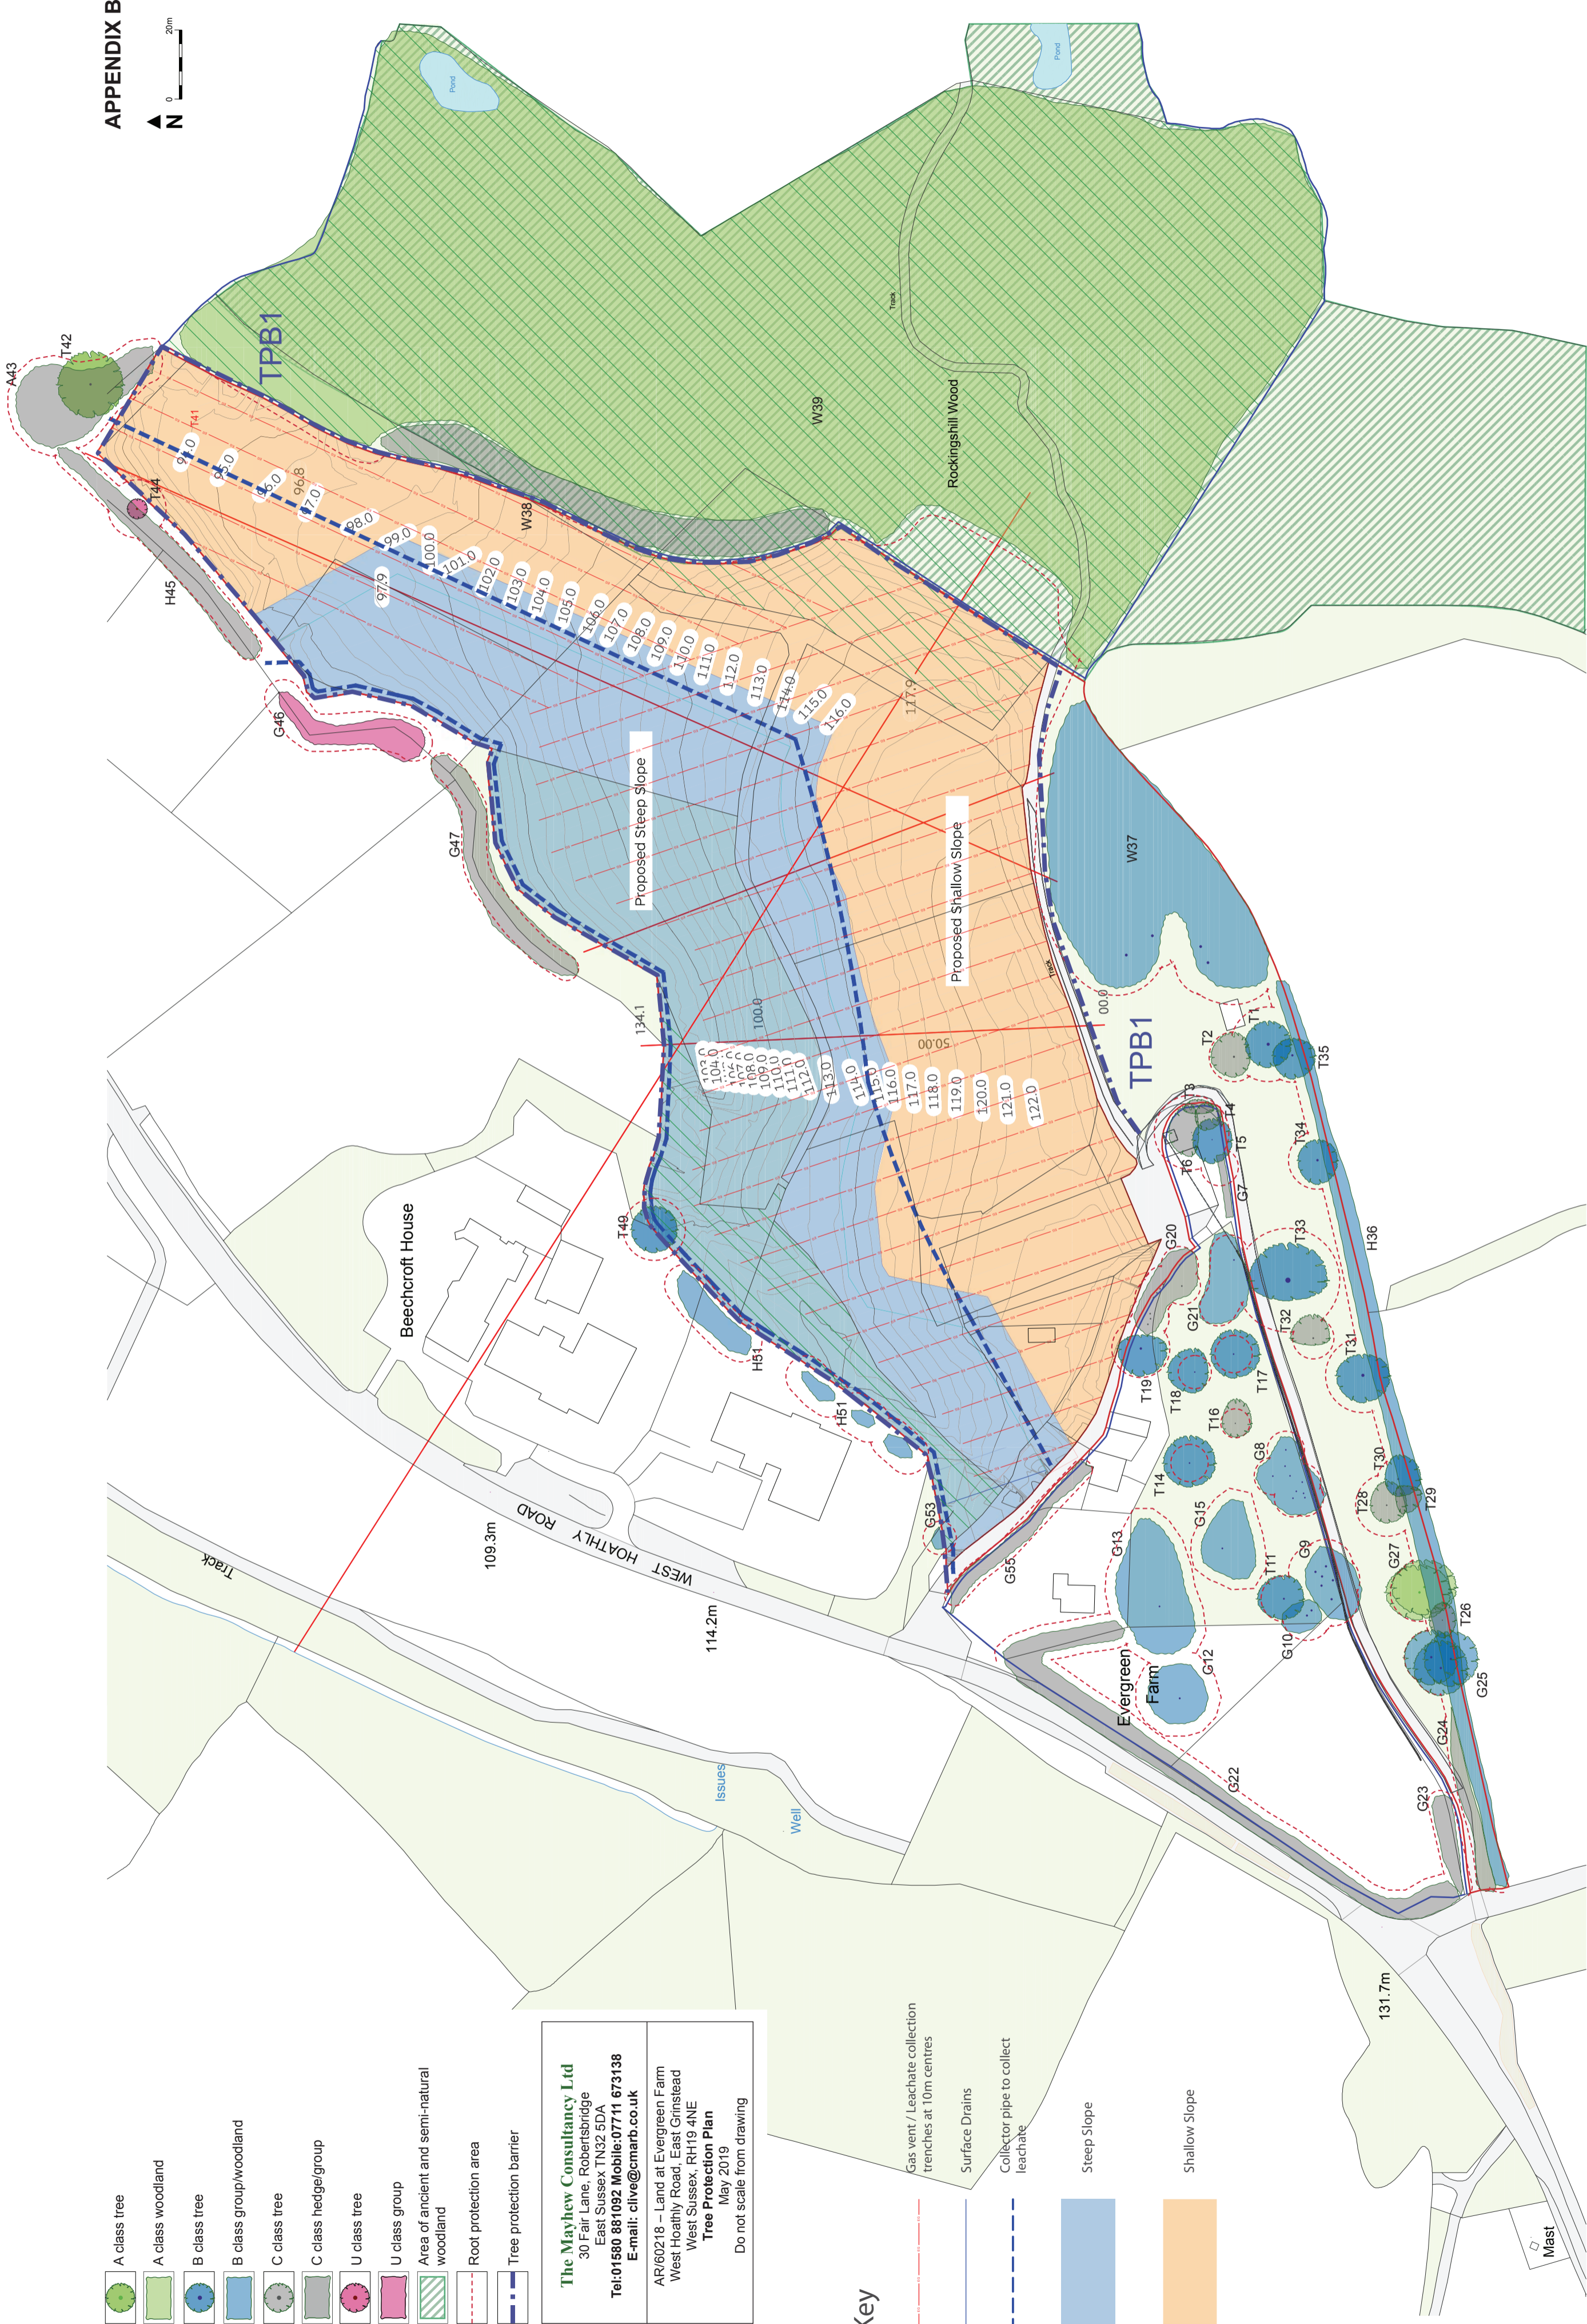

- A class tree
- A class woodland
- B class tree
- B class group/woodland
- C class tree
- C class hedge/group
- U class tree
- U class group
- Area of ancient and semi-natural woodland
- Root protection area
- Tree protection barrier

The Mayhew Consultancy Ltd
 30 Fair Lane, Robertsbridge
 East Sussex TN32 5DA
 Tel:01580 881092 Mobile:07711 673138
 E-mail: clive@cmarb.co.uk

AR/60218 - Land at Evergreen Farm
 West Hoathly Road, East Grimstead
 West Sussex, RH19 4NE
Tree Protection Plan
 May 2019
 Do not scale from drawing

Key

- Gas vent / Leachate collection trenches at 10m centres
- Surface Drains
- Collector pipe to collect leachate
- Steep Slope
- Shallow Slope