




# Appendix C

## TOPOGRAPHICAL SURVEY

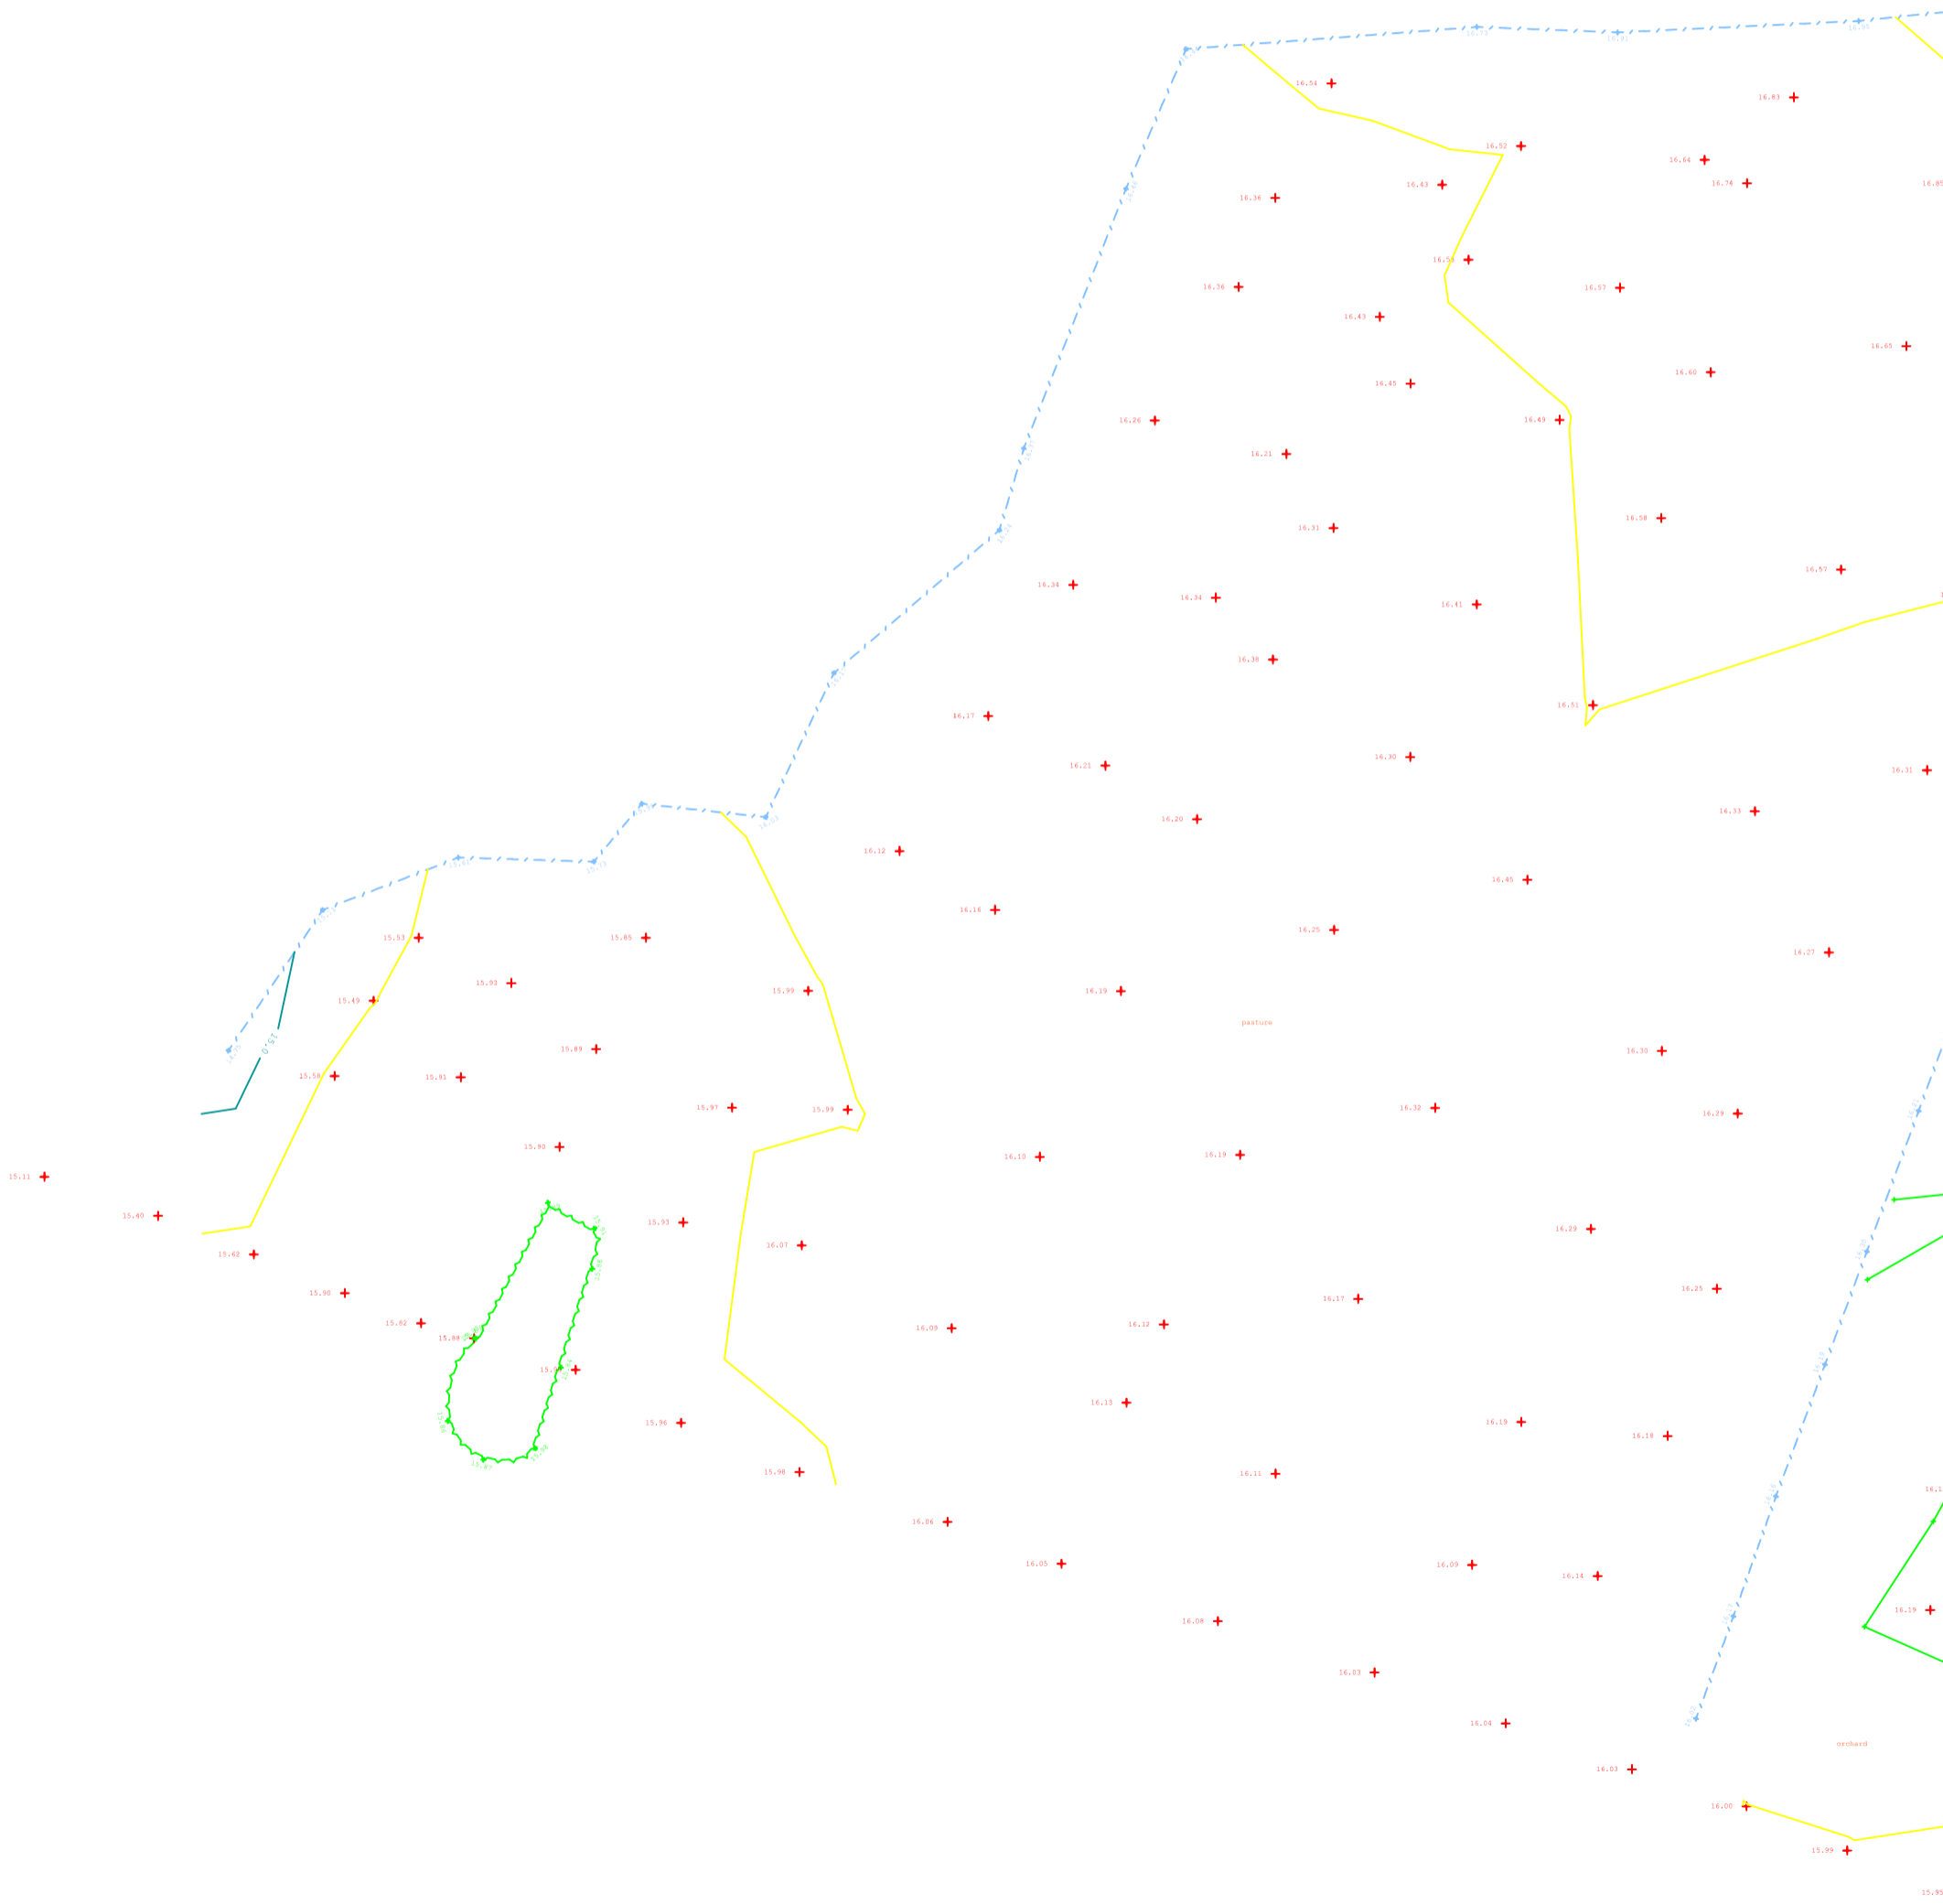

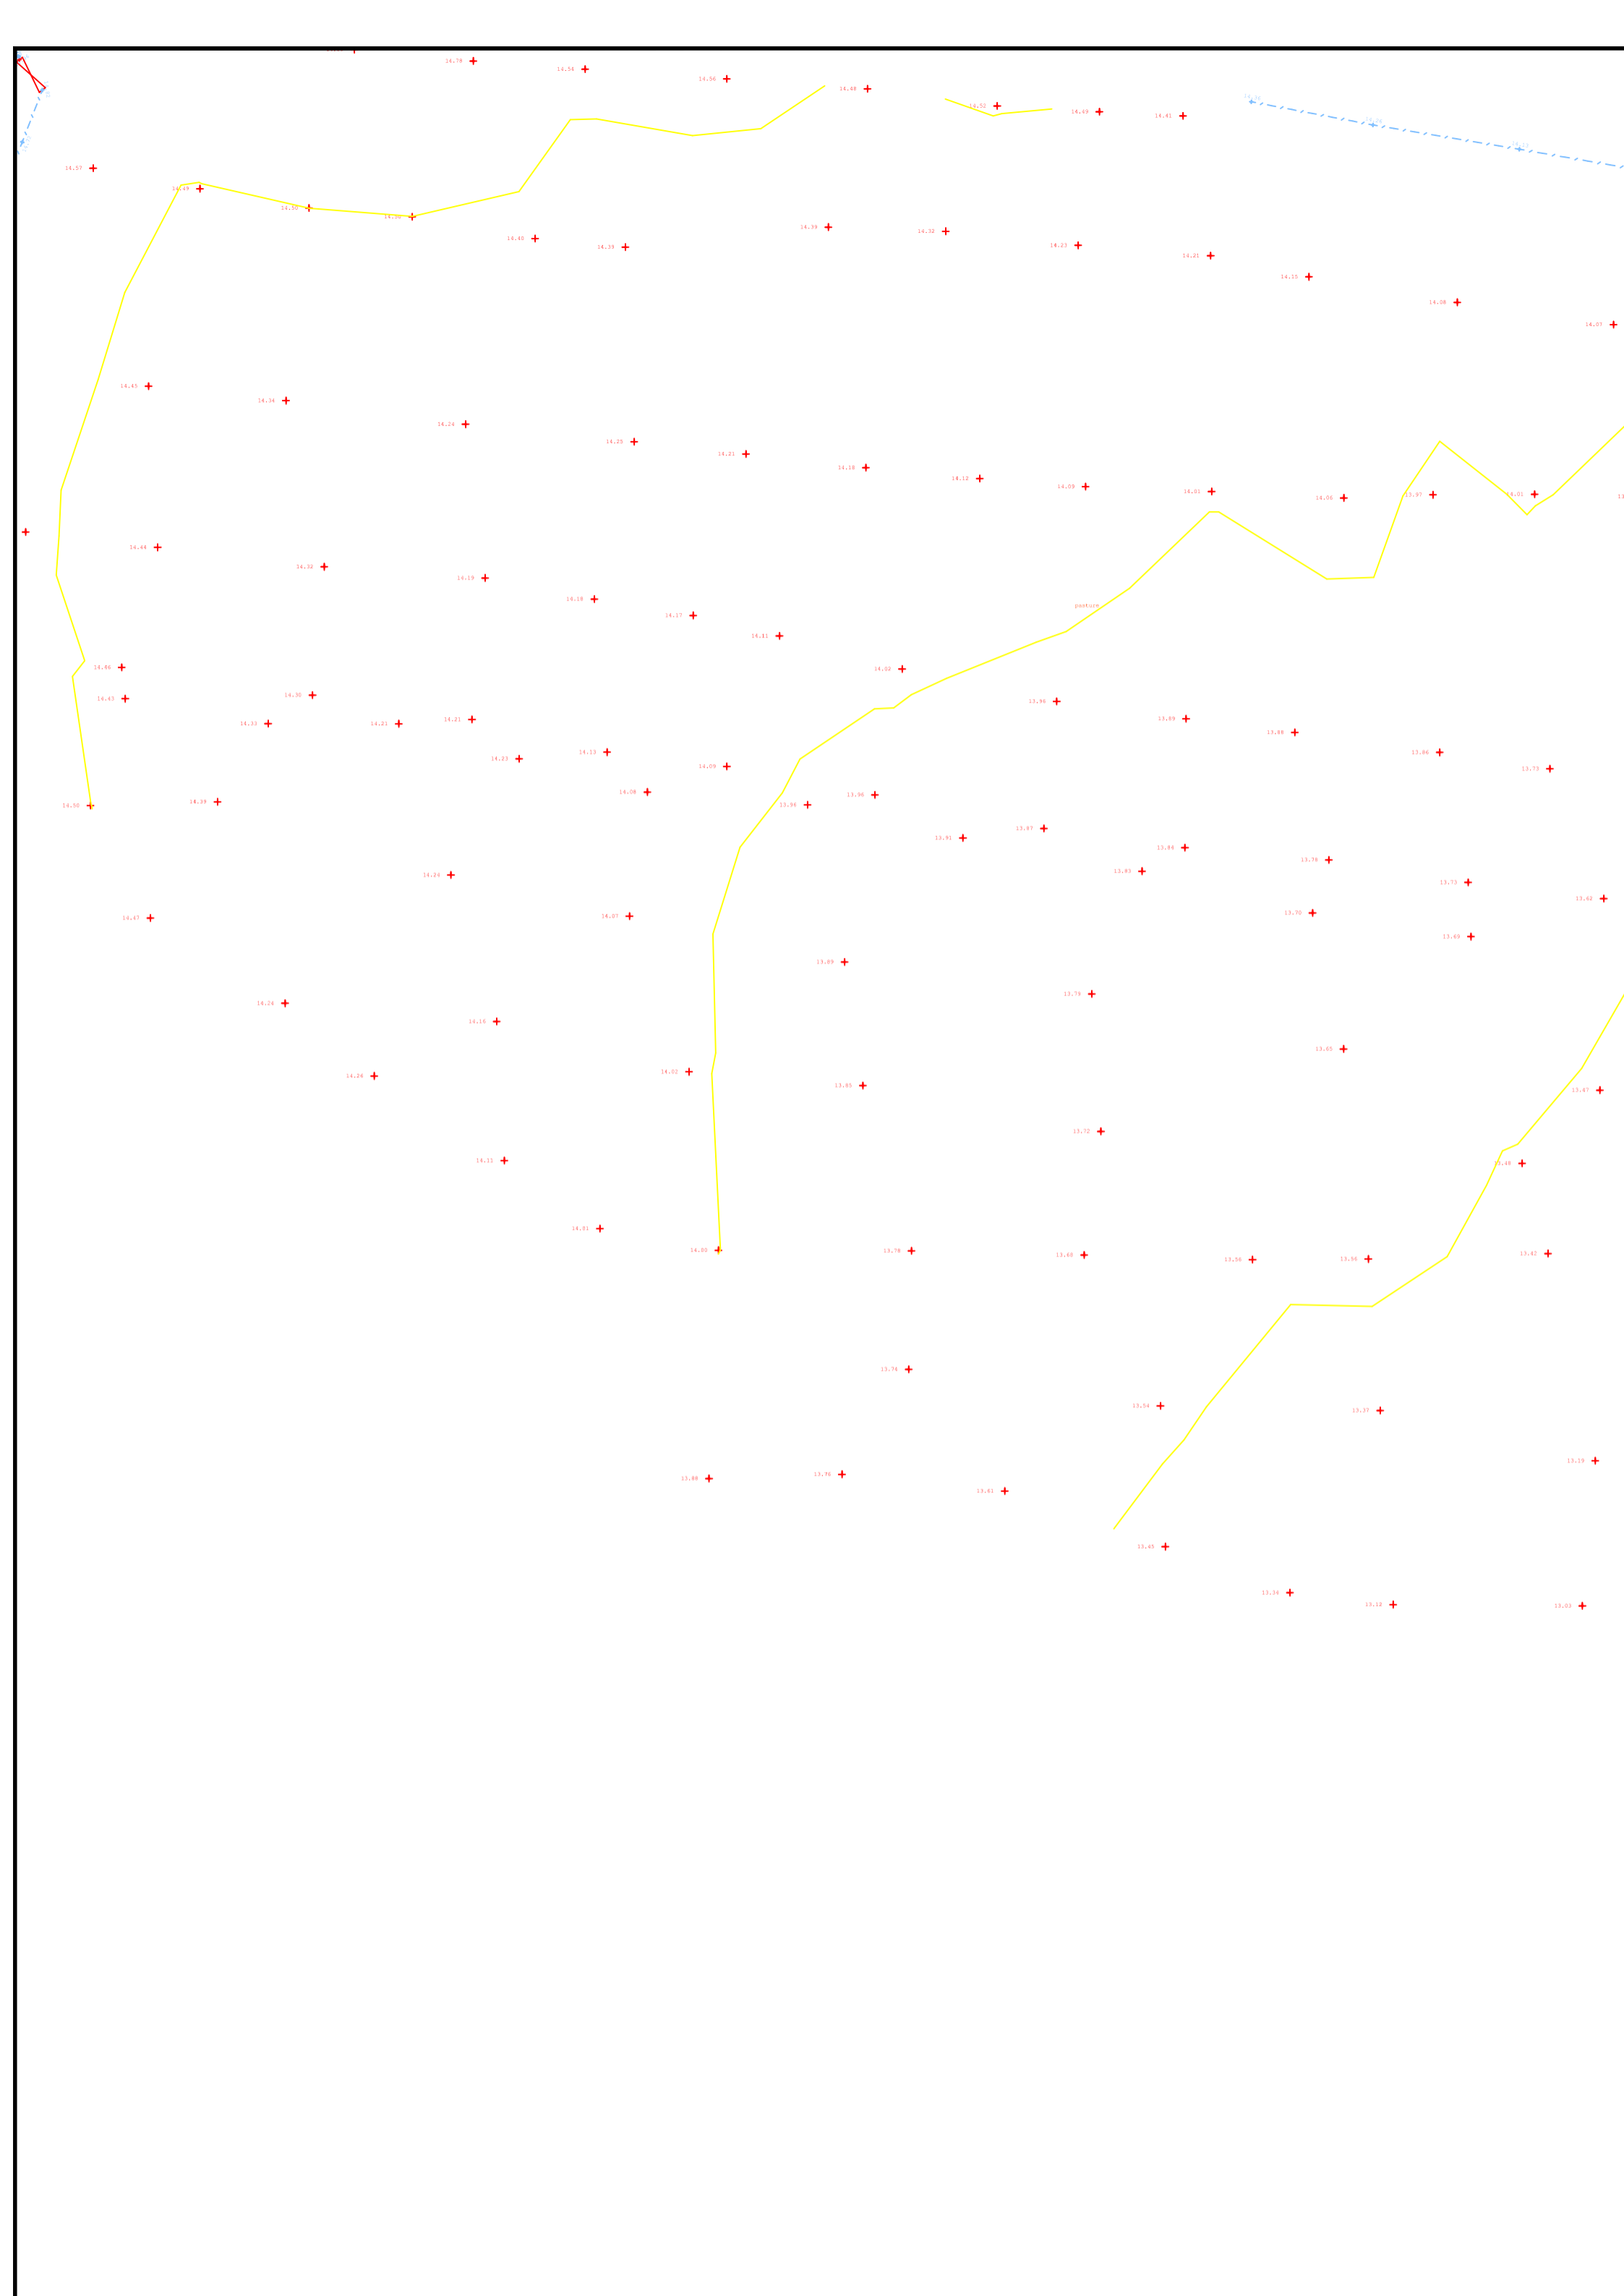



 

TREES

- A Ash
- AL Alder
- AP Apple
- B Beech
- C Cedar
- CB Copper Beech
- CH Cherry
- CY Cypress
- E Elm
- EL Elder
- EU Eucalyptus
- F Fir
- FM Field Maple
- FR Fruit
- HZ Hazel
- HC Horse Chestnut
- HO Holm Oak
- HW Hawthorn
- HY Holly
- JM Japanese Maple
- LB Laburnum
- LM Lime
- LO Locust Tree
- LR Laurel
- M Maple
- MG Magnolia
- OK Oak
- P Pine
- PA Palm
- PL Plane
- PM Plum
- PO Poplar
- PP Pissardii Plum
- PR Pear
- R Redwood
- RD Red Oak
- RH Rhododendron
- RO Rowan
- SB Silver Birch
- SC Sweet Chestnut
- SP Scots Pine
- SU Spruce
- SY Sycamore
- U Unidentified
- W Willow
- WN Walnut
- Y Yew

Species / Dia / Spread (max) / Ht  
 e.g. OK / 0.6 / 8 / 15

KEY

- BT British Telecom
- BOL Bollard
- CB Control Box
- CL Cover Level
- CTV Cable Television
- EL Electric
- EP Electricity Pole
- FH Fire Hydrant
- GSV Gas Stop Valve
- HT Height
- HVC High Voltage Cable
- IC Inspection Cover
- IL Invert Level
- LP Lamp Post
- MH Man-Hole
- MKR Marker
- MW Monitoring Well
- O/H Overhead
- G Road Gully
- PB Post Box
- PC Pram Crossing
- RNP Road Name Plate
- RS Road Sign
- S/A Soakaway
- ST Stay / Strut
- SV Stop Valve (Unidentified)
- TB Telephone Box
- TC Telecom
- TH Trial Hole
- TL Traffic Light
- TP Telegraph Pole
- UTL Unable to Lift
- VP Vent pipe
- WM Water Meter
- WSV Water Stop Valve

FENCES

- BWF Barbed Wire Fence
- CBF Closed Board Fence
- CP Concrete Post
- CPF Chestnut Paling Fence
- CWF Chicken Wire Fence
- IRF Iron Railing Fence
- PKF Picket Fence
- PRF Post & Rail Fence
- PWF Post & Wire Fence
- SCF Security Fence
- SP Steel Post
- WMF Wire Mesh Fence
- WPF Wood Panel Fence



TREES

- A Ash
- AL Alder
- AP Apple
- B Beech
- C Cedar
- CB Copper Beech
- CH Cherry
- CY Cypress
- E Elm
- EL Elder
- EU Eucalyptus
- F Fir
- FM Field Maple
- FR Fruit
- HZ Hazel
- HC Horse Chestnut
- HO Holm Oak
- HW Hawthorn
- HY Holly
- JM Japanese Maple
- LB Laburnum
- LM Lime
- LO Locust Tree
- LR Laurel
- M Maple
- MG Magnolia
- OK Oak
- P Pine
- PA Palm
- PL Plane
- PM Plum
- PO Poplar
- PP Pissardii Plum
- PR Pear
- R Redwood
- RD Red Oak
- RH Rhododendron
- RO Rowan
- SB Silver Birch
- SC Sweet Chestnut
- SP Scots Pine
- SU Spruce
- SY Sycamore
- U Unidentified
- W Willow
- WN Walnut
- Y Yew

Species / Dia / Spread (max) / Ht  
 e.g. OK / 0.6 / 8 / 15


KEY

- BT British Telecom
- BOL Bollard
- CB Control Box
- CL Cover Level
- CTV Cable Television
- EL Electric
- EP Electricity Pole
- FH Fire Hydrant
- GSV Gas Stop Valve
- HT Height
- HVC High Voltage Cable
- IC Inspection Cover
- IL Invert Level
- LP Lamp Post
- MH Man-Hole
- MKR Marker
- MW Monitoring Well
- O/H Overhead
- G Road Gully
- PB Post Box
- PC Pram Crossing
- RNP Road Name Plate
- RS Road Sign
- S/A Soakaway
- ST Stay / Strut
- SV Stop Valve (Unidentified)
- TB Telephone Box
- TC Telecom
- TH Trial Hole
- TL Traffic Light
- TP Telegraph Pole
- UTL Unable to Lift
- VP Vent pipe
- WM Water Meter
- WSV Water Stop Valve

FENCES

- BWF Barbed Wire Fence
- CBF Closed Board Fence
- CP Concrete Post
- CPF Chestnut Paling Fence
- CWF Chicken Wire Fence
- IRF Iron Railing Fence
- PKF Picket Fence
- PRF Post & Rail Fence
- PWF Post & Wire Fence
- SCF Security Fence
- SP Steel Post
- WMF Wire Mesh Fence
- WPF Wood Panel Fence

Herbary &  
 Beeches

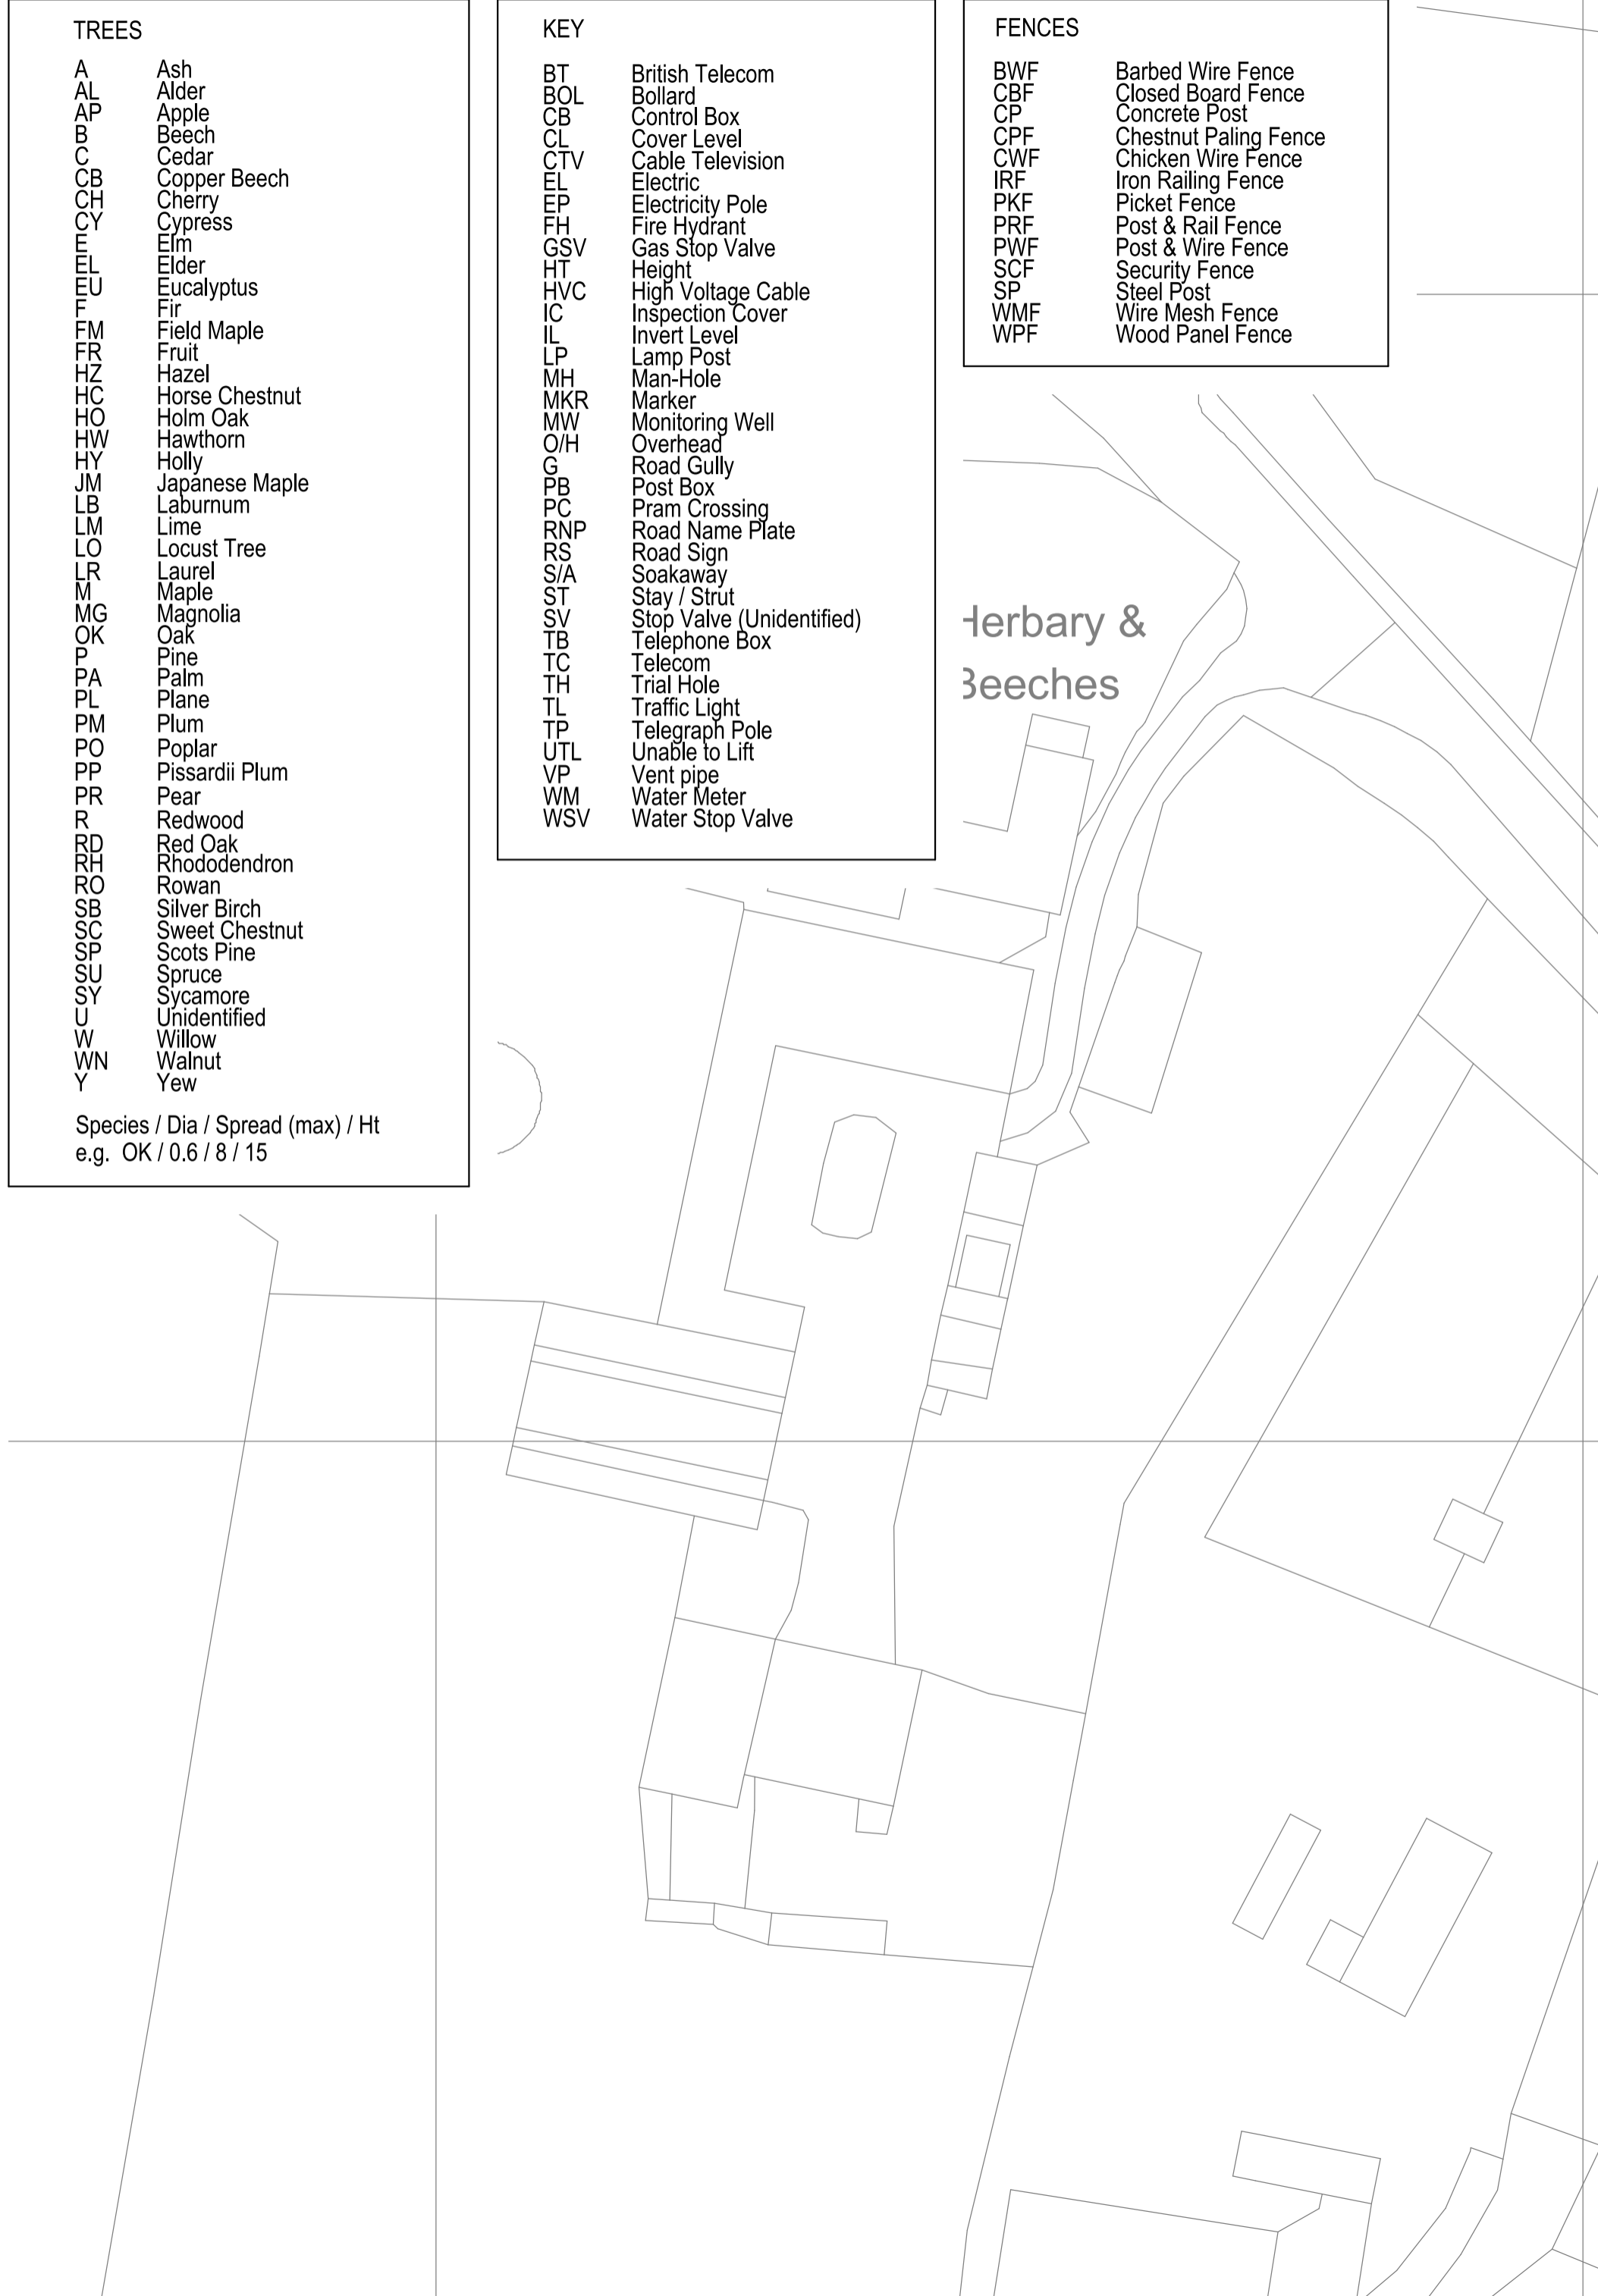

TREES

- A Ash
- AL Alder
- AP Apple
- B Beech
- C Cedar
- CB Copper Beech
- CH Cherry
- CY Cypress
- E Elm
- EL Elder
- EU Eucalyptus
- F Fir
- FM Field Maple
- FR Fruit
- HZ Hazel
- HC Horse Chestnut
- HO Holm Oak
- HW Hawthorn
- HY Holly
- JM Japanese Maple
- LB Laburnum
- LM Lime
- LO Locust Tree
- LR Laurel
- M Maple
- MG Magnolia
- OK Oak
- P Pine
- PA Palm
- PL Plane
- PM Plum
- PO Poplar
- PP Pissardii Plum
- PR Pear
- R Redwood
- RD Red Oak
- RH Rhododendron
- RO Rowan
- SB Silver Birch
- SC Sweet Chestnut
- SP Scots Pine
- SU Spruce
- SY Sycamore
- U Unidentified
- W Willow
- WN Walnut
- Y Yew


Species / Dia / Spread (max) / Ht  
 e.g. OK / 0.6 / 8 / 15

KEY

- BT British Telecom
- BOL Bollard
- CB Control Box
- CL Cover Level
- CTV Cable Television
- EL Electric
- EP Electricity Pole
- FH Fire Hydrant
- GSV Gas Stop Valve
- HT Height
- HVC High Voltage Cable
- IC Inspection Cover
- IL Invert Level
- LP Lamp Post
- MH Man-Hole
- MKR Marker
- MW Monitoring Well
- O/H Overhead
- G Road Gully
- PB Post Box
- PC Pram Crossing
- RNP Road Name Plate
- RS Road Sign
- S/A Soakaway
- ST Stay / Strut
- SV Stop Valve (Unidentified)
- TB Telephone Box
- TC Telecom
- TH Trial Hole
- TL Traffic Light
- TP Telegraph Pole
- UTL Unable to Lift
- VP Vent pipe
- WM Water Meter
- WSV Water Stop Valve

FENCES

- BWF Barbed Wire Fence
- CBF Closed Board Fence
- CP Concrete Post
- CPF Chestnut Paling Fence
- CWF Chicken Wire Fence
- IRF Iron Railing Fence
- PKF Picket Fence
- PRF Post & Rail Fence
- PWF Post & Wire Fence
- SCF Security Fence
- SP Steel Post
- WMF Wire Mesh Fence
- WPF Wood Panel Fence

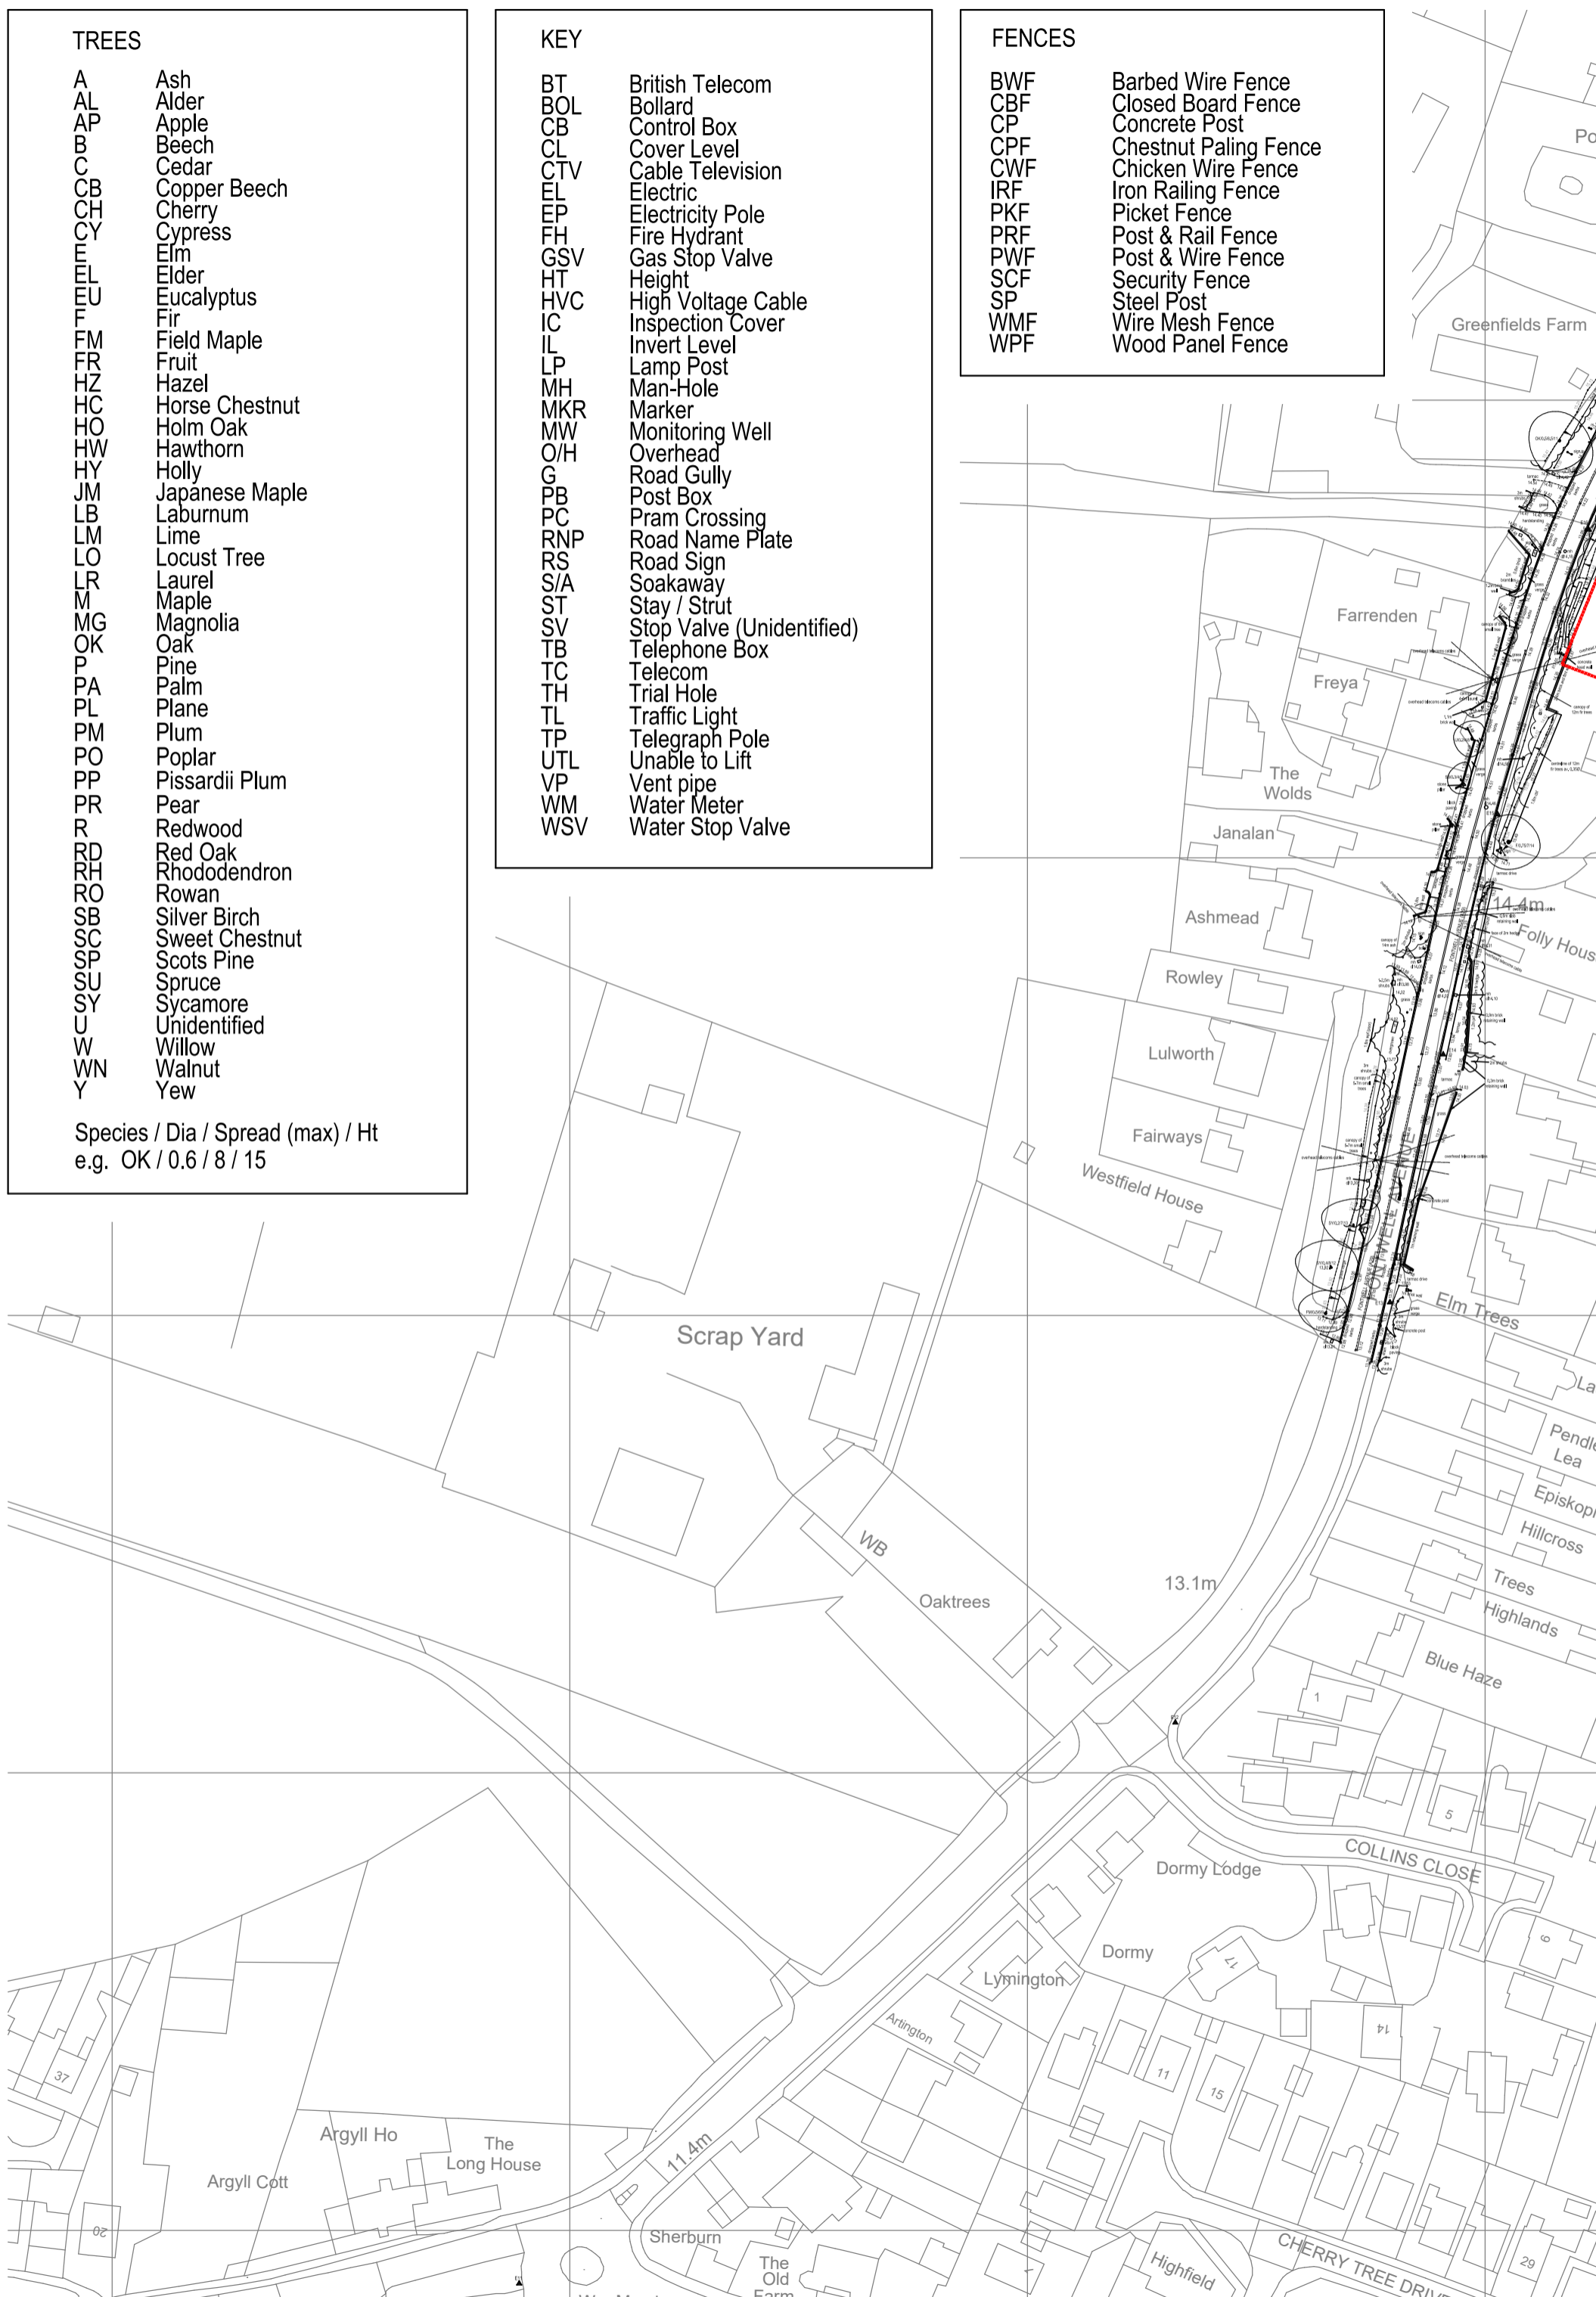

▲ ST02

▲ ST01

ST03

