


- NOTES
- THIS DRAWING IS TO BE READ IN CONJUNCTION WITH ALL RELEVANT DRAWINGS AND SPECIFICATION APPENDIX 500 SERIES DOCUMENT NO A29-CAP-GEN-00-SPC-002
  - THE WORKS SHALL BE CARRIED OUT IN ACCORDANCE WITH REQUIREMENTS OF WSCC.
  - THIS DRAWING IS TO BE READ IN CONJUNCTION WITH THE TECHNICAL NOTES:
    - A29-CAP-HDG-00-AND-0052 DRAINAGE STRATEGY
    - A29-CAP-HDG-00-AND-0058 SUDS MANAGEMENT TRAIN

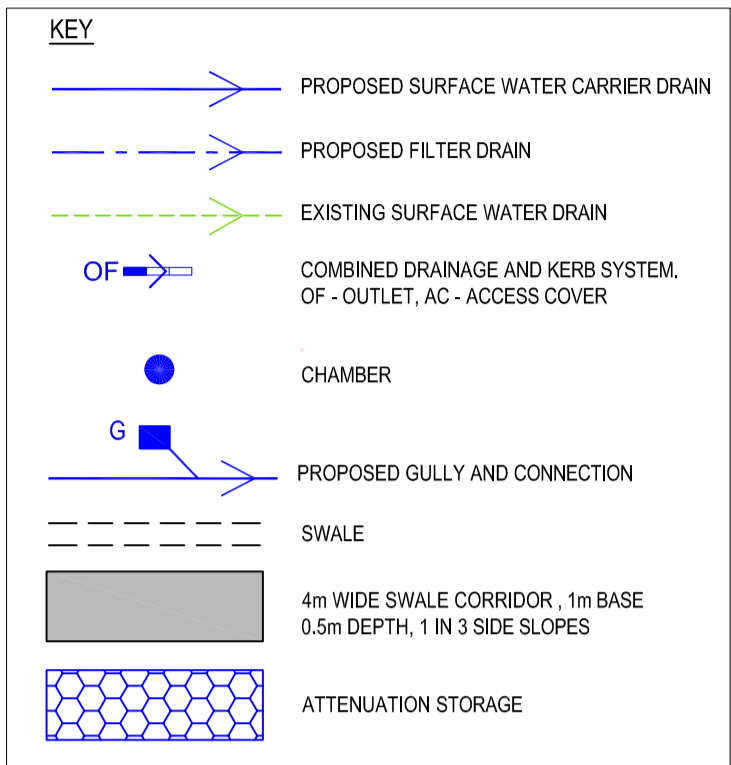

Location Key Plan (Not to Scale)

Rev	Drawn	Checked	Approved	Description	Date
P09	KS	RP	AB	FONTWELL AV RST AND RED LINE BOUNDARY UPDATED	14.10.2020
P08	KS	RP	AB	POND 2 AND 4 OUTFALL AMENDED, BUS STOP AREAS ADDED AND RLB UPDATED	11.09.2020
P07	KS	RP	AB	NOTE 3 ADDED, RED LINE BOUNDARY ADDED	31.07.2020
P06	KS	RP	AB	POND IL LEVELS UPDATED, POND 3 CHANGES TO OFF-LINE	15.07.2020
P05	KS	KS	AB	POND 2 AND 4 OUTFALLS AMENDED AND RLB UPDATED	18.05.2020
P04	KS	RP	AB	POND IL ADDED, DRAINAGE AMENDED TO SUIT PROPOSED RST, SWALE DETAILS TO KEY ADDED	16.03.2020
P03	KS	RP	AB	POND SIZES REVISED, PROPOSED RST LAYOUT ADDED	12.03.2020
P02	KS	RP	AB	POND LOCATIONS AMENDED, MIDDLE RST RELOCATED	06.03.2020
P01	CS	RP	AB	FIRST ISSUE	13.02.2020

Purpose of Issue  
**For Review and Comment S3**

Classification  
**Commercial in Confidence**



Project  
**A29 Realignment Scheme**

Drawing  
**Drainage Strategy Layout**

Scale @ A1	Drawn	Checked	Approved
1:1250	CS	RP	KS

Project No.	Date
CS099505	12.02.20

Drawing Identifier	Project - Originator - Zone - Level - File Type - Role - Number	Revision
A29-CAP-HDG-00-DR-C-0047		P09



Capita House, Wood Street, East Grinstead, RH19 1UU  
 01342 327161  
 www.capitaproperty.co.uk  
 Capita Property and Infrastructure Ltd.

Part Date: 14/02/2020 07:54:33