



Appendix F

TEMPORARY & PERMANENT LAND TAKE PLAN

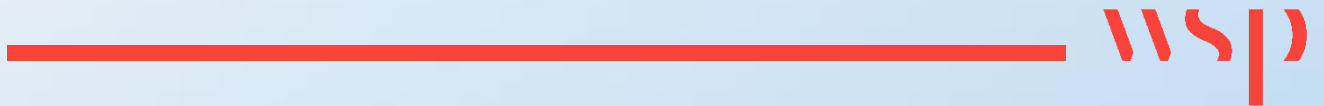

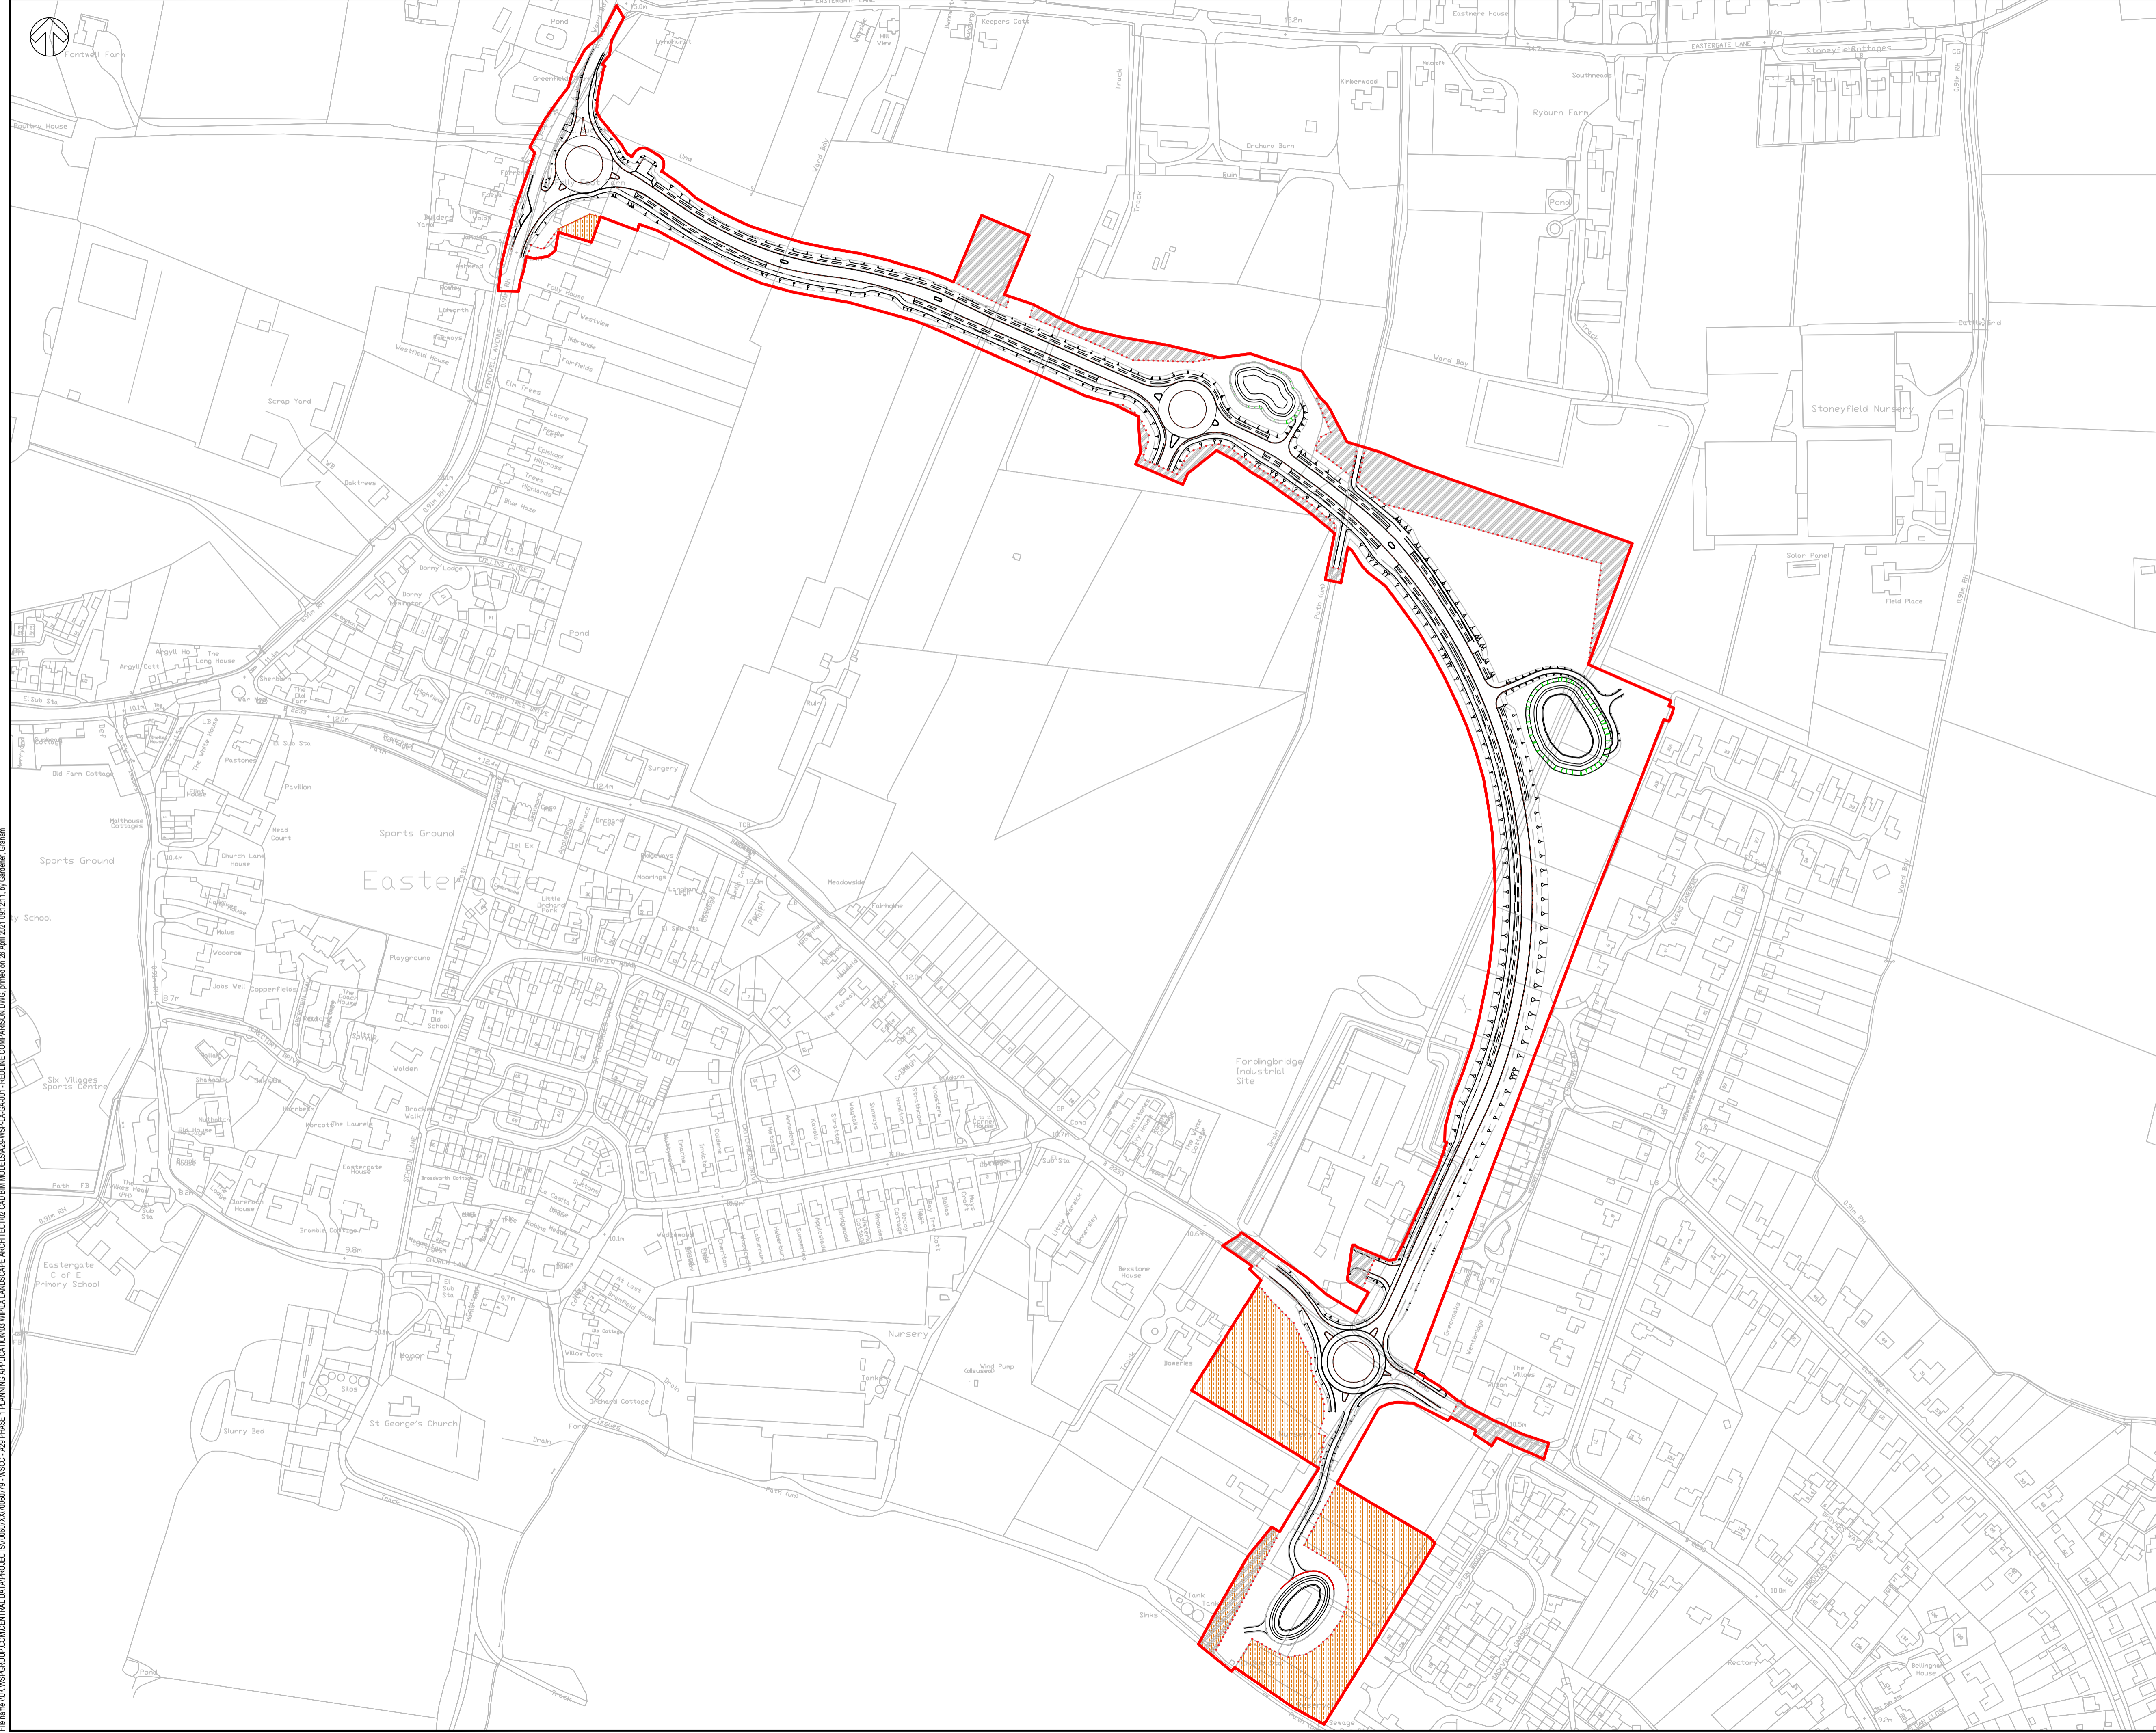

DO NOT SCALE

- NOTES:
1. ALL DIMENSIONS ARE IN METRES UNLESS OTHERWISE STATED.
 2. DO NOT SCALE, IF IN DOUBT CONTACT PROJECT MANAGER.

- KEY:
- Red line boundary for planning purposes
 - Extent of temporary land take
 - Returned land - reinstated
 - Returned land - not-reinstated

A	28/04/2021	GG	FIRST ISSUE	JN	DC
REV	DATE	BY	DESCRIPTION	CHK	APP

DRAWING STATUS: FOR PLANNING APPLICATION



3rd Floor, Kings Orchard, 1 Queen St, Bristol, BS2 0HQ, UK
T+ 44 (0) 1179 306 200
wsp.com

CLIENT: WSCC

ARCHITECT:

SITE/PROJECT: A29

TITLE: Temporary and Permanent Land take

SCALE @ A1:	Not to scale	CHECKED:	DC	APPROVED:	JN
PROJECT NO:	70060779	DESIGNED:	GG	DATE:	April 21

DRAWING No: A29-WSP-LA-DRG-008 REV: A

© WSP UK Ltd

File name: W:\KSP\GROUP_COM\CENTRAL_DATA\PROJECTS\70060779\WSP_LA\A29\PHASE 1\PLANNING_APPLICATIONS\WSP_LA\A29\REDLINE_COMPARISON_DWG_001.rvt, dated: 28 April 2021 09:12:11, by: Catherine Colman