


SECTION E-E



NOTES:
 1. ALL DIMS IN METRES UNLESS OTHERWISE STATED.

NOTES:
 - - - - - EXISTING GROUND
 ————— PROPOSED GROUND

KEY:

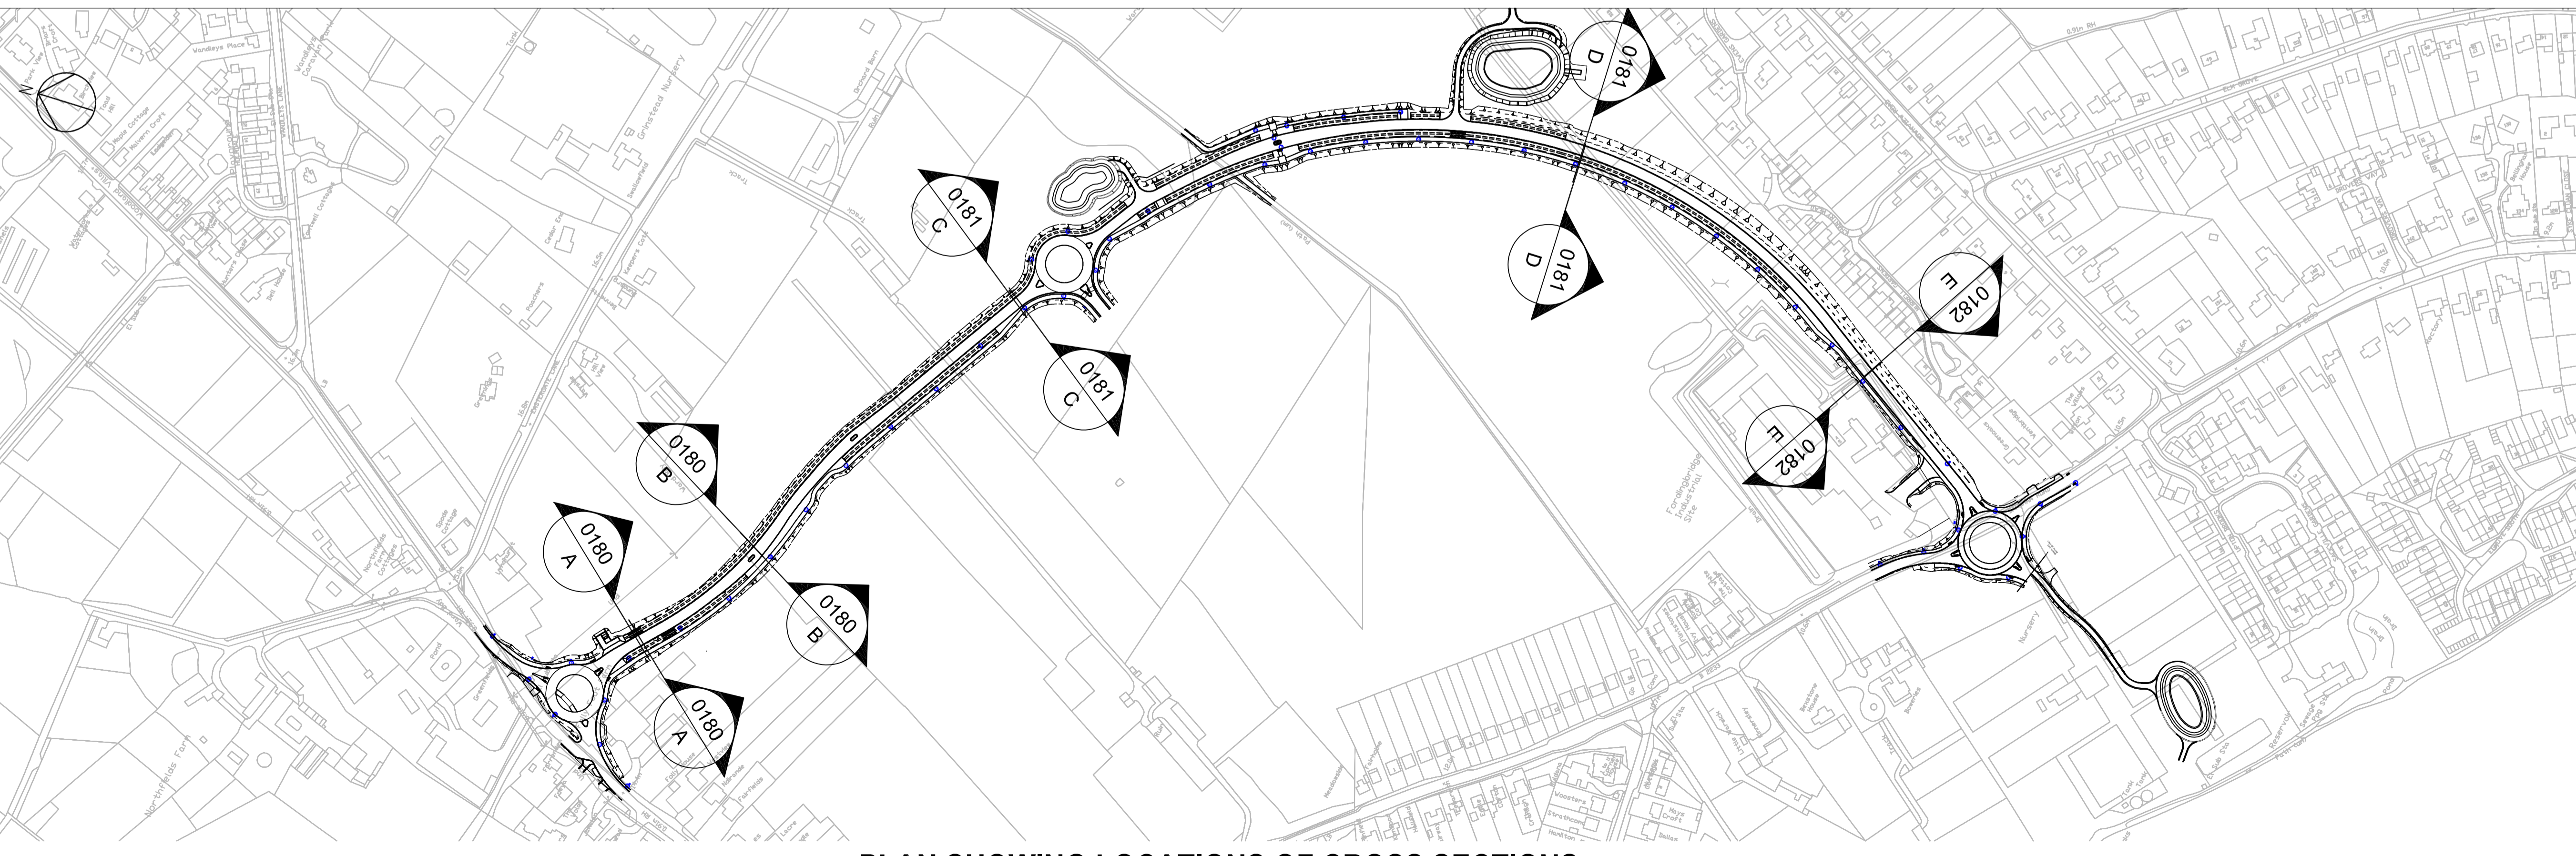

PLAN SHOWING LOCATIONS OF CROSS SECTIONS

SCALE 1:2500



REPRODUCED FROM 2017 ORDINANCE SURVEY MASTER MAPPING WITH THE PERMISSION OF THE CONTROLLER OF HER MAJESTY'S STATIONERY OFFICE CROWN COPYRIGHT. UNAUTHORISED REPRODUCTION INFRINGES CROWN COPYRIGHT AND MAY LEAD TO PROSECUTION OR CIVIL PROCEEDINGS. LICENCE No. W.S.C.C. 100023447

Rev	Drawn	Checked	Approved	Description	Date
01	KS	KS	KS	LANDSCAPE ORG REFERENCES UPDATED	21/04/21
02	KS	KS	KS	PLAN LAYOUT UPDATED AND SECTION E-E AMENDED	21/03/21
03	KS	KS	KS	REFERENCE TO LANDSCAPE DRAWINGS ADDED	21/10/20
04	KS	KS	KS	DIFFERENTIAL COLOURS ADDED	18/10/20
05	KS	KS	KS	CHECK AMENDMENTS	14/09/20
06	KS	KS	KS	UPDATED MODELS	25/08/20
07	KS	KS	KS	FIRST ISSUE FOR REVIEW	10/07/20

Rev	Drawn	Checked	Approved	Description	Date
				Purpose of Issue	Status
				For Planning	S0

Classification
Public



Project
A29 Realignment Scheme

Drawing
**Cross Sections
 Sheet 3 of 3**

Scale @	Drawn	Checked	Approved
A1:100	PD	DAH	KS

Project No.	Date
CS099505	08-07-20

Drawing Identifier	BS1192 Compliant
A29-CAP-HPN-00-DR-C-0182	P07

CAPITA
HIGHWAYS
 Capita House, Wood Street, East Grinstead, RH19 1UJ
 01342 327161
www.capitaproperty.co.uk
 Capita Property and Infrastructure Ltd.