


- NOTES**
- THIS DRAWING IS TO BE READ IN CONJUNCTION WITH ALL RELEVANT DRAWINGS AND SPECIFICATION APPENDIX 500 SERIES DOCUMENT NO A29-CAP-HDG-00-DR-C-0047.
 - THE WORKS SHALL BE CARRIED OUT IN ACCORDANCE WITH REQUIREMENTS OF WSSC.
 - THE DRAWING IS TO BE READ IN CONJUNCTION WITH THE TECHNICAL NOTES:
 - A29-CAP-HDG-00-AN-D-0052 DRAINAGE STRATEGY
 - A29-CAP-HDG-00-AN-D-0058 SUDS MANAGEMENT TRAIN
 - AS A TEMPORARY SITUATION UNTILL THE SITE DEVELOPED WITH BARRATTS PROPOSED SUDS WHICH WILL MANAGE ALL DRAINAGE WITHIN THE SITE, A FRENCH DRAIN IS PROPOSED TO ALLOW ANY EXCESS FLOWS THAT CANNOT INFILTRATE, TO DISCHARGE TO THE SOUTH WEST SIDE OF THE A29 REALIGNMENT EMBANKMENT AS LAND DRAINAGE. AN OVERFLOW PIPE CROSSING IS PROVIDED BENEATH THE EMBANKMENT AT CHAINAGE CH 840, WHICH CONNECTS INTO THE PROPOSED DRAINAGE DITCH TO THE EXISTING BARNHAM LANE DITCH / RIFE.

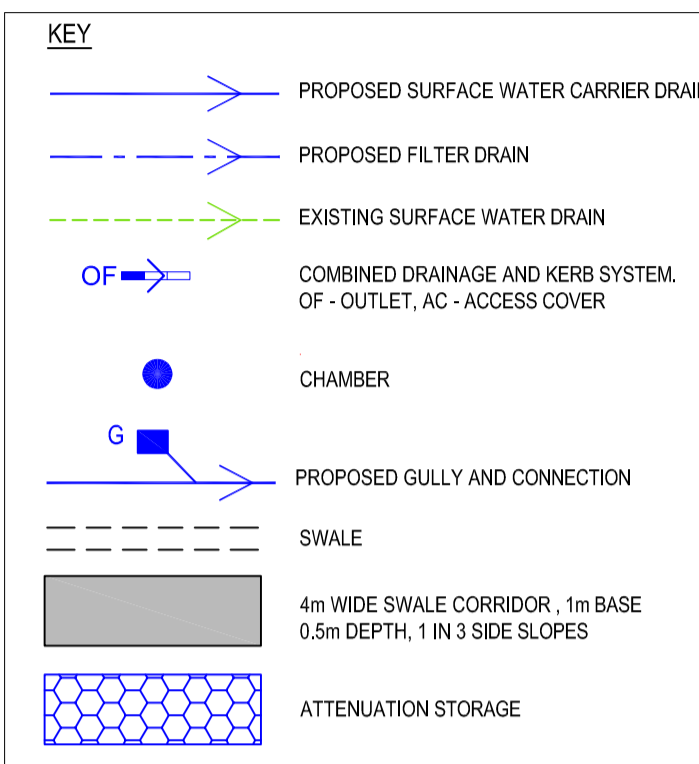

Location Key Plan (Not to Scale)

Rev	Drawn	Checked	App'd	Description	Date
P11	KS	KS	AB	SCALE BAR ADDED, DRG PURPOSE CHANGED	23.04.2021
P10	JD	KS	AB	NEW LOCATION FOR SUB STATION AND RED LINE BOUNDARY AMENDED, NOTE 4 ADDED, POND 4 ROTATED AND MOVED	08.04.2021
P09	KS	RP	AB	FONTWELL AV RBT AND RED LINE BOUNDARY UPDATED	14.10.2020
P08	KS	RP	AB	POND 2 AND 4 OUTLINE AMENDED, BUS STOP AREAS ADDED AND RBL UPDATED	11.09.2020
P07	KS	RP	AB	NOTE 3 ADDED, RED LINE BOUNDARY ADDED	31.07.2020
P06	KS	RP	AB	POND 1 LEVELS UPDATED, POND 3 CHANGES TO OFF-LINE	15.07.2020
P05	KS	KS	AB	POND 2 AND 4 OUTLINES AMENDED AND RBL UPDATED	18.05.2020
P04	KS	RP	AB	POND 1 ADDED, DRAINAGE AMENDED TO SUIT PROPOSED RBT, SWALE DETAILS TO KEY ADDED	16.03.2020
P03	KS	RP	AB	POND SIZES REVISED, PROPOSED RBT LAYOUT ADDED	12.03.2020
P02	KS	RP	AB	POND LOCATIONS AMENDED, MIDDLE RBT RELOCATED	06.03.2020
P01	CS	RP	AB	FIRST ISSUE	13.02.2020

Purpose of Issue
For Planning S0

Classification
Public



Project
A29 Realignment Scheme

Drawing
Drainage Strategy Layout

Scale @ A1	Drawn	Checked	Approved
1:1250	CS	RP	KS

Project No.	Date
CS099505	12.02.20

Drawing Identifier
 Project - Originator - Zone - Level - File Type - Role - Number
A29-CAP-HDG-00-DR-C-0047 P11



Capita House, Wood Street, East Grinstead, RH19 1UU
 01342 327161
 www.capitaproperty.co.uk
 Capita Property and Infrastructure Ltd.