



NOTES:  
 1. ALL DIMS IN METRES UNLESS OTHERWISE STATED.  
 2. DRAWING CONSTRUCTED UTILISING CAPITA ALIGNMENT MODEL.  
 REF NO. A29-CAP-HQ-00-M3-C-0018.

KEY:  
 - - - - - EXISTING GROUND LEVEL  
 - - - - - PROPOSED GROUND LEVEL

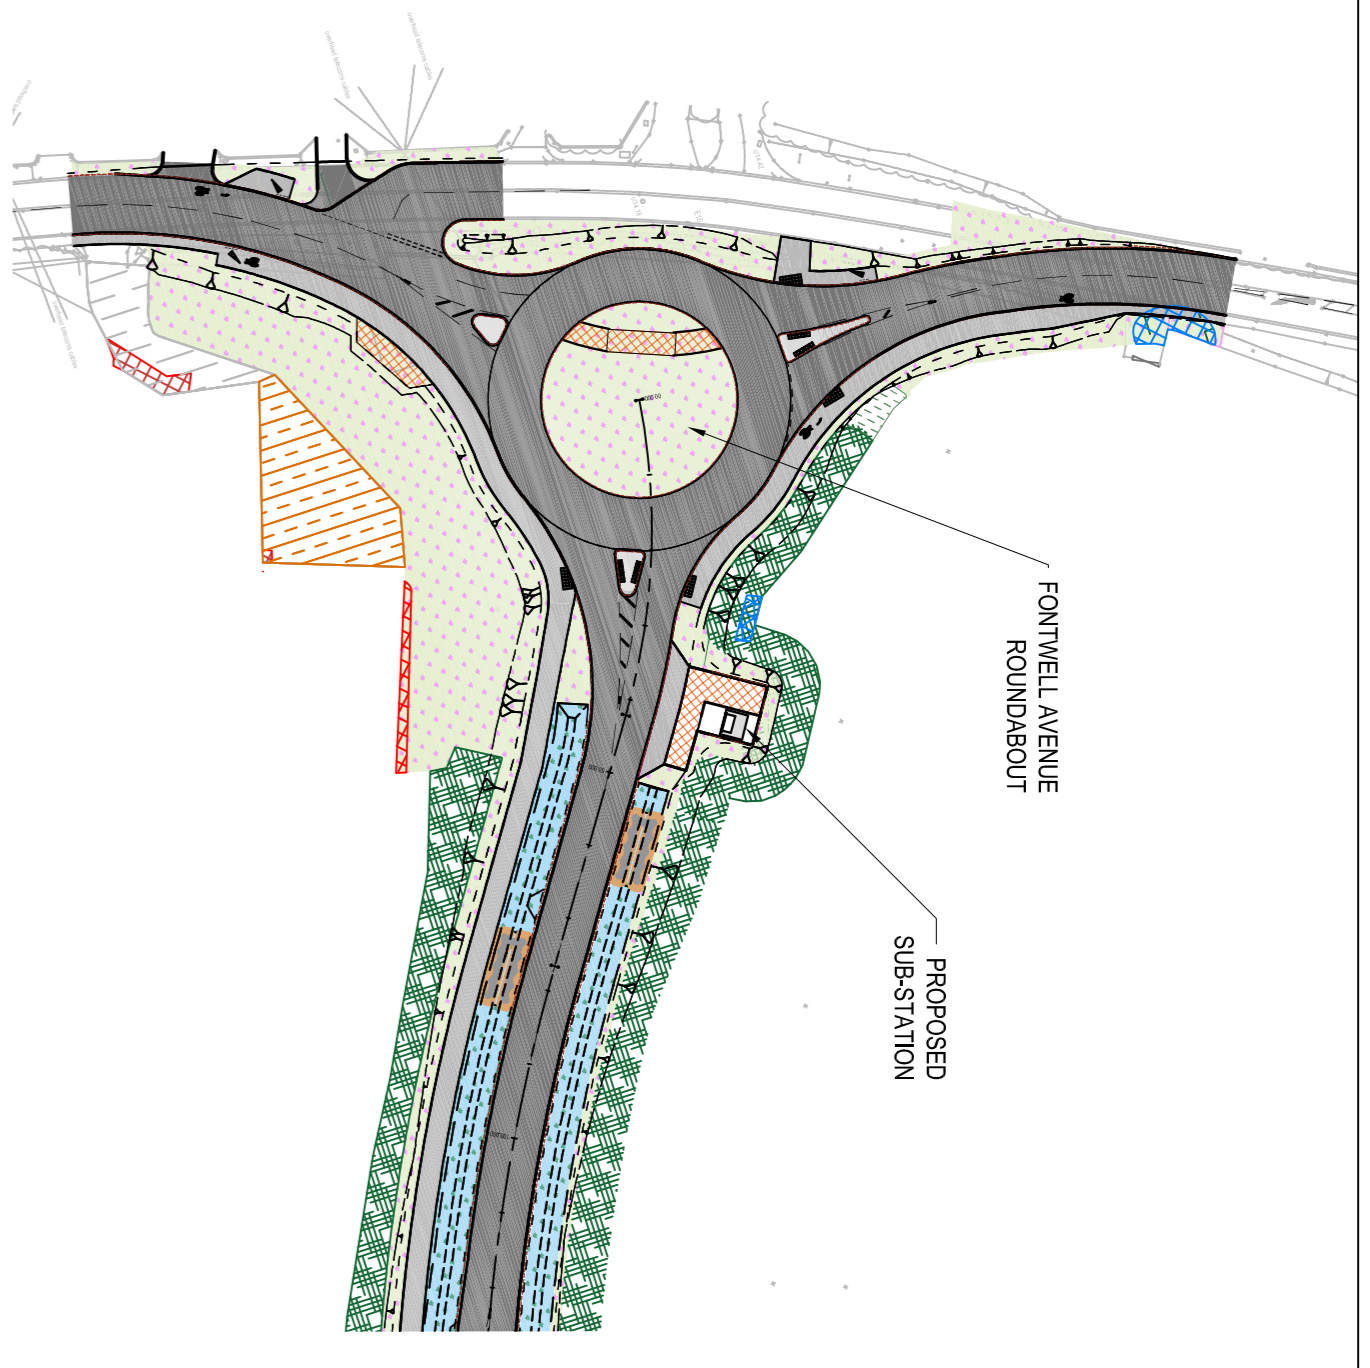

LOCATION PLAN  
 Scale 1:1000

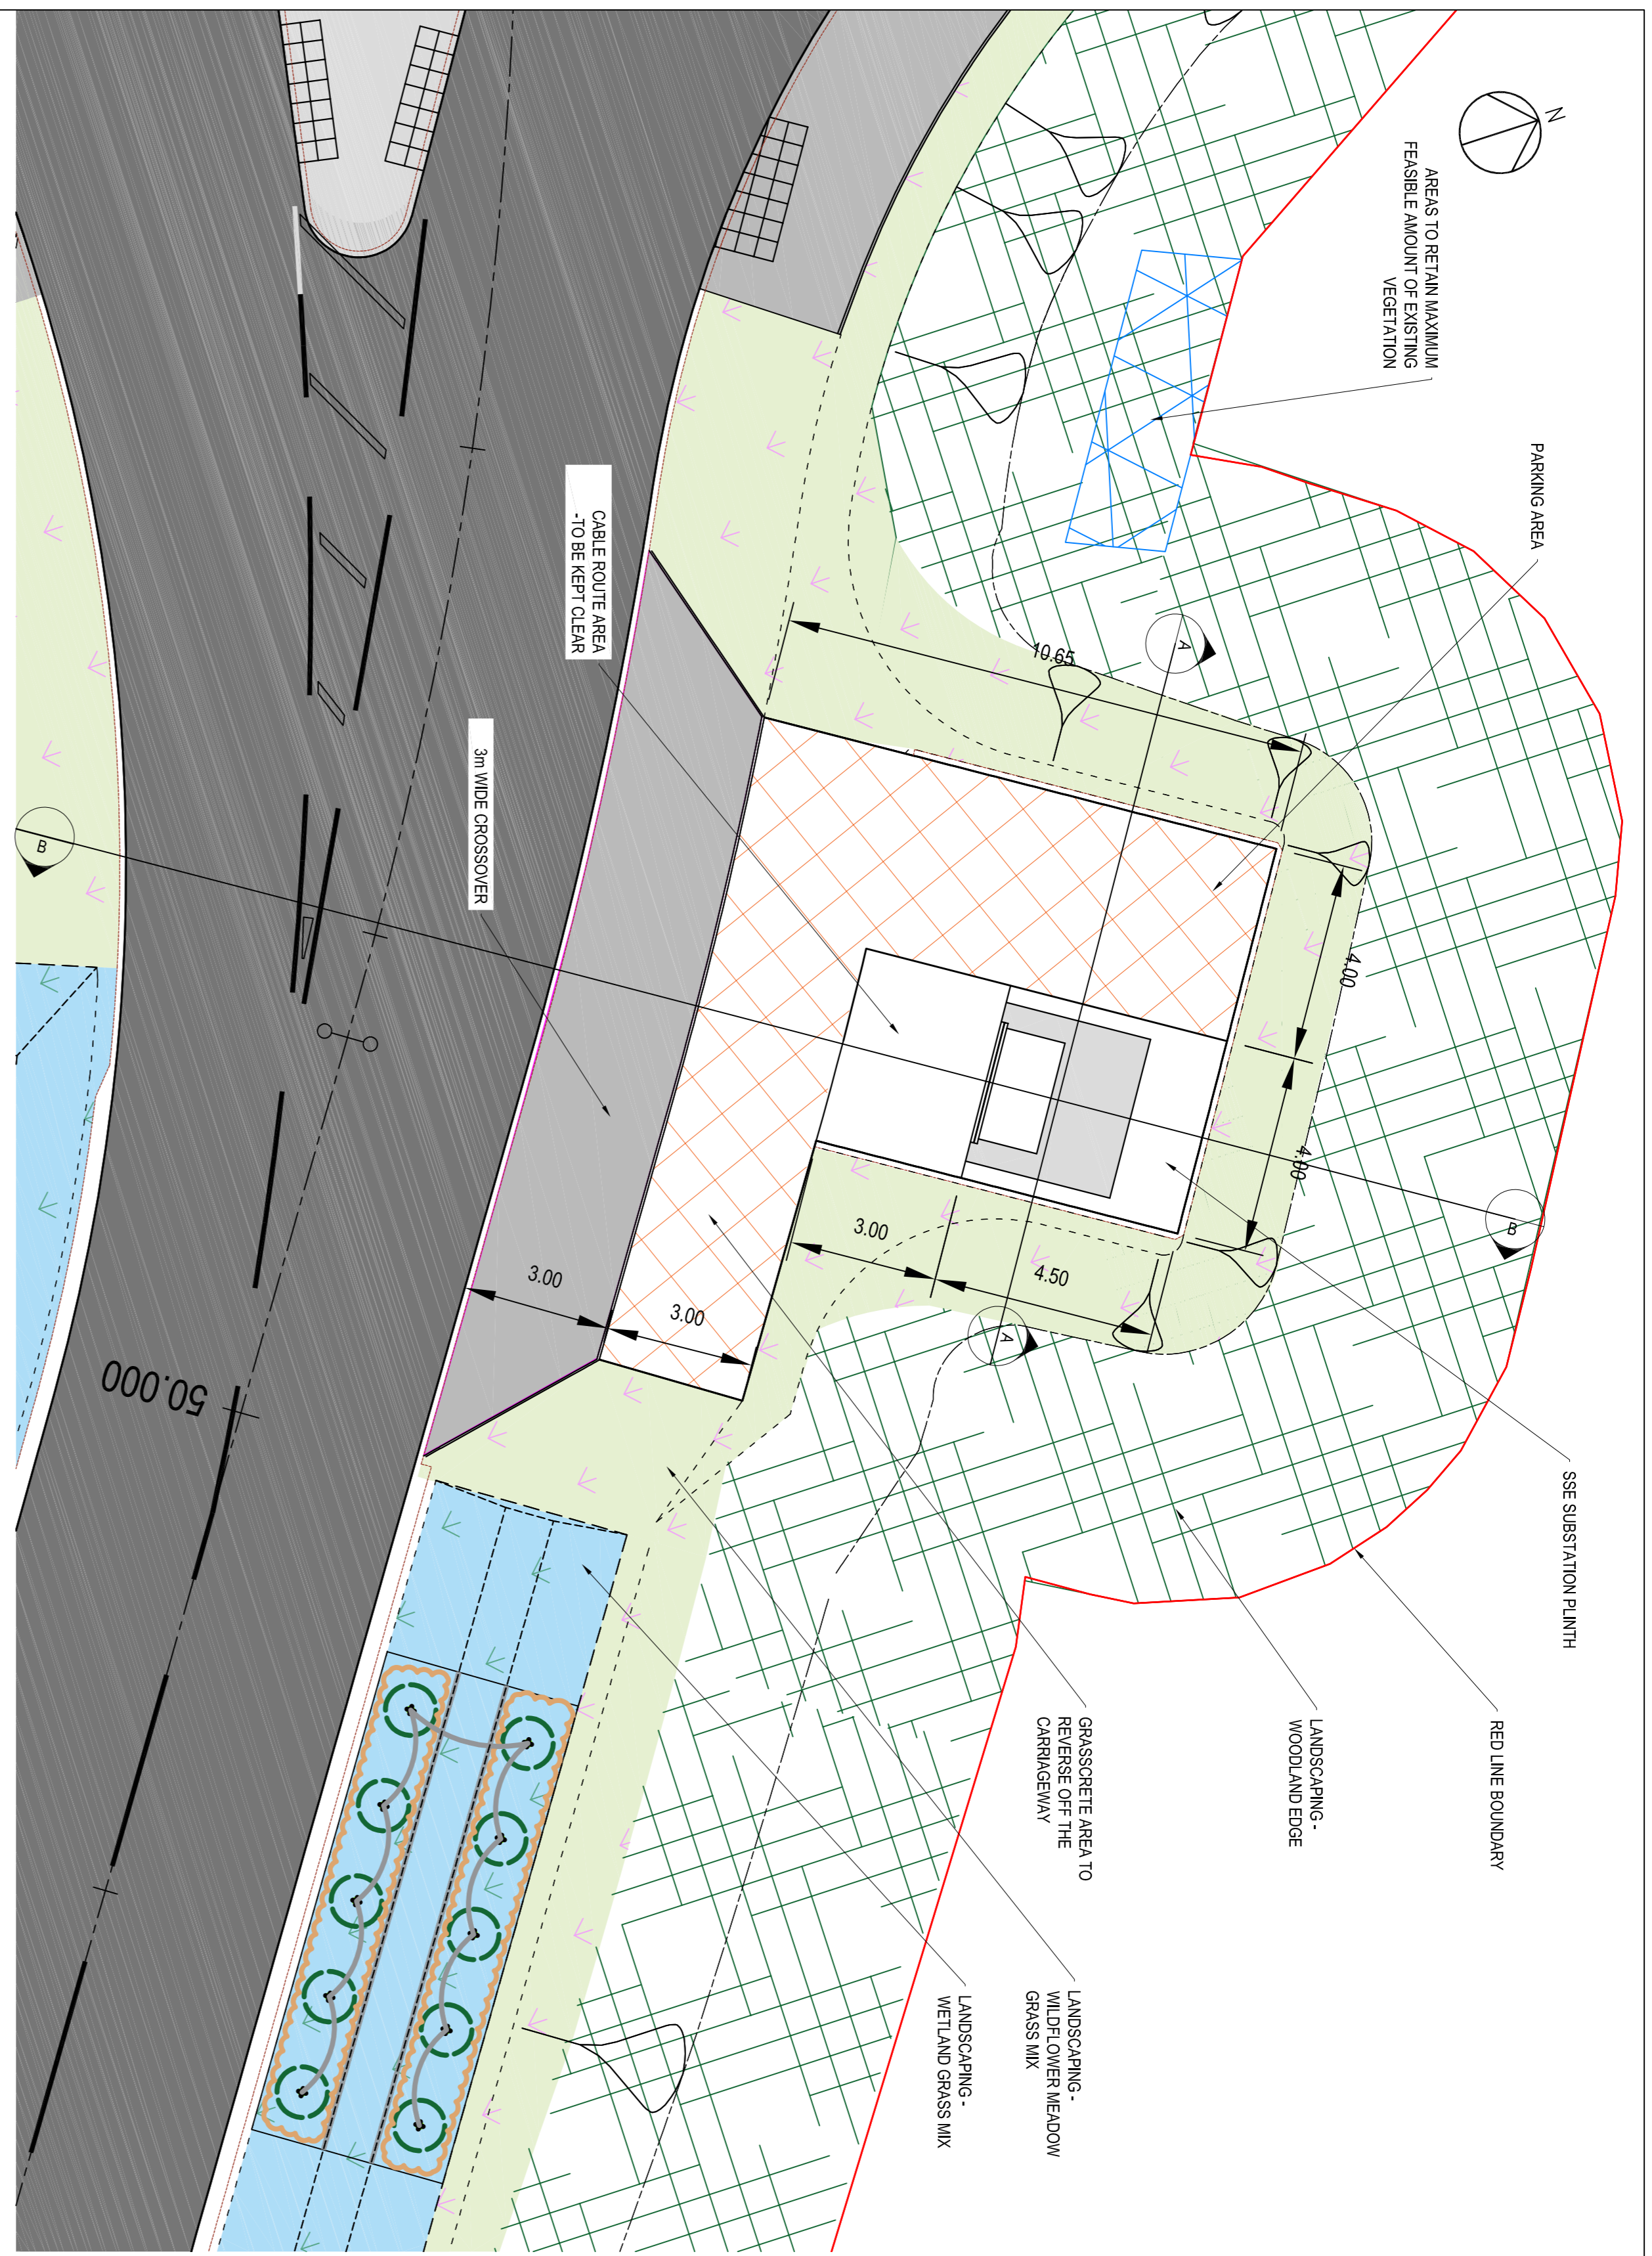

PLAN  
 Scale 1:100



EXAMPLE IMAGE SHOWING PROPOSED TRANSFORMER HOUSING KIOSK

SECTION AA  
 SCALE 1:100

DATUM 8m	PROPOSED LEVEL	EXISTING LEVEL	LEVEL DIFFERENCE	OFFSET FROM CL
10	15.936	15.940	0.000	-3.924
10	15.743	15.940	-0.197	-3.346
15	15.168	15.957	-0.788	-1.300
15	15.162	15.965	-0.803	0.000
15	15.157	15.960	-0.803	1.108
15	15.152	15.956	-0.803	2.153
15	15.148	15.952	-0.803	3.169
15	15.144	15.953	-0.809	4.177
15	15.141	15.954	-0.814	5.219
15	15.137	15.956	-0.819	6.317
15	15.508	15.958	-0.449	7.787
15	15.868	15.959	-0.091	8.906
15	15.959	15.959	0.000	9.196

SECTION BB  
 SCALE 1:100

DATUM 8m	PROPOSED LEVEL	EXISTING LEVEL	LEVEL DIFFERENCE	OFFSET FROM CL
10	15.960	15.961	0.000	-15.539
10	15.777	15.961	-0.184	-14.990
15	15.189	15.965	-0.776	-13.254
15	15.168	15.960	-0.792	-11.988
15	15.069	15.934	-0.865	-6.000
15	14.996	15.931	-0.934	-4.763
15	14.893	15.926	-1.033	-2.951
15	14.806	15.922	-1.116	-1.650
15	14.698	15.918	-1.220	0.000
15	14.741	15.913	-1.173	1.694
15	14.791	15.908	-1.117	3.660
15	14.754	15.904	-1.150	5.207
15	14.675	15.883	-1.208	8.913
15	14.777	15.848	-1.071	10.732
15	14.780	15.824	-1.044	12.906
15	14.813	15.807	-0.994	14.667
15	14.845	15.795	-0.950	15.851
15	14.861	15.784	-0.924	16.910
15	15.195	15.770	-0.574	18.372
15	15.754	15.754	0.000	19.974



Scale @ A1  
 AS SHOWN JD KS AB  
 Project No. CS099505  
 Date 26.03.21  
 Drawing Identifier: A29-CAP-HQ-00-DR-C-0235  
 Project: A29 Realignment Scheme  
 Client: West Sussex Council  
 Classification: Public  
 Purpose of Issue: For Planning  
 Date: 30.03.21  
 Project: A29 Realignment Scheme  
 Drawing: Proposed SSE Substation Layout and Cross Sections  
 Scale @ A1  
 AS SHOWN JD KS AB  
 Project No. CS099505  
 Date 26.03.21  
 Drawing Identifier: A29-CAP-HQ-00-DR-C-0235  
 Project: A29 Realignment Scheme  
 Client: West Sussex Council  
 Classification: Public  
 Purpose of Issue: For Planning  
 Date: 30.03.21

Capita House, Wood Street, East Grinstead, RH19 1UU  
 01342 327161  
 www.capitalproperty.co.uk  
 Capita Property and Infrastructure Ltd.

