


Appendix 2.3

LANDSCAPE PLAN



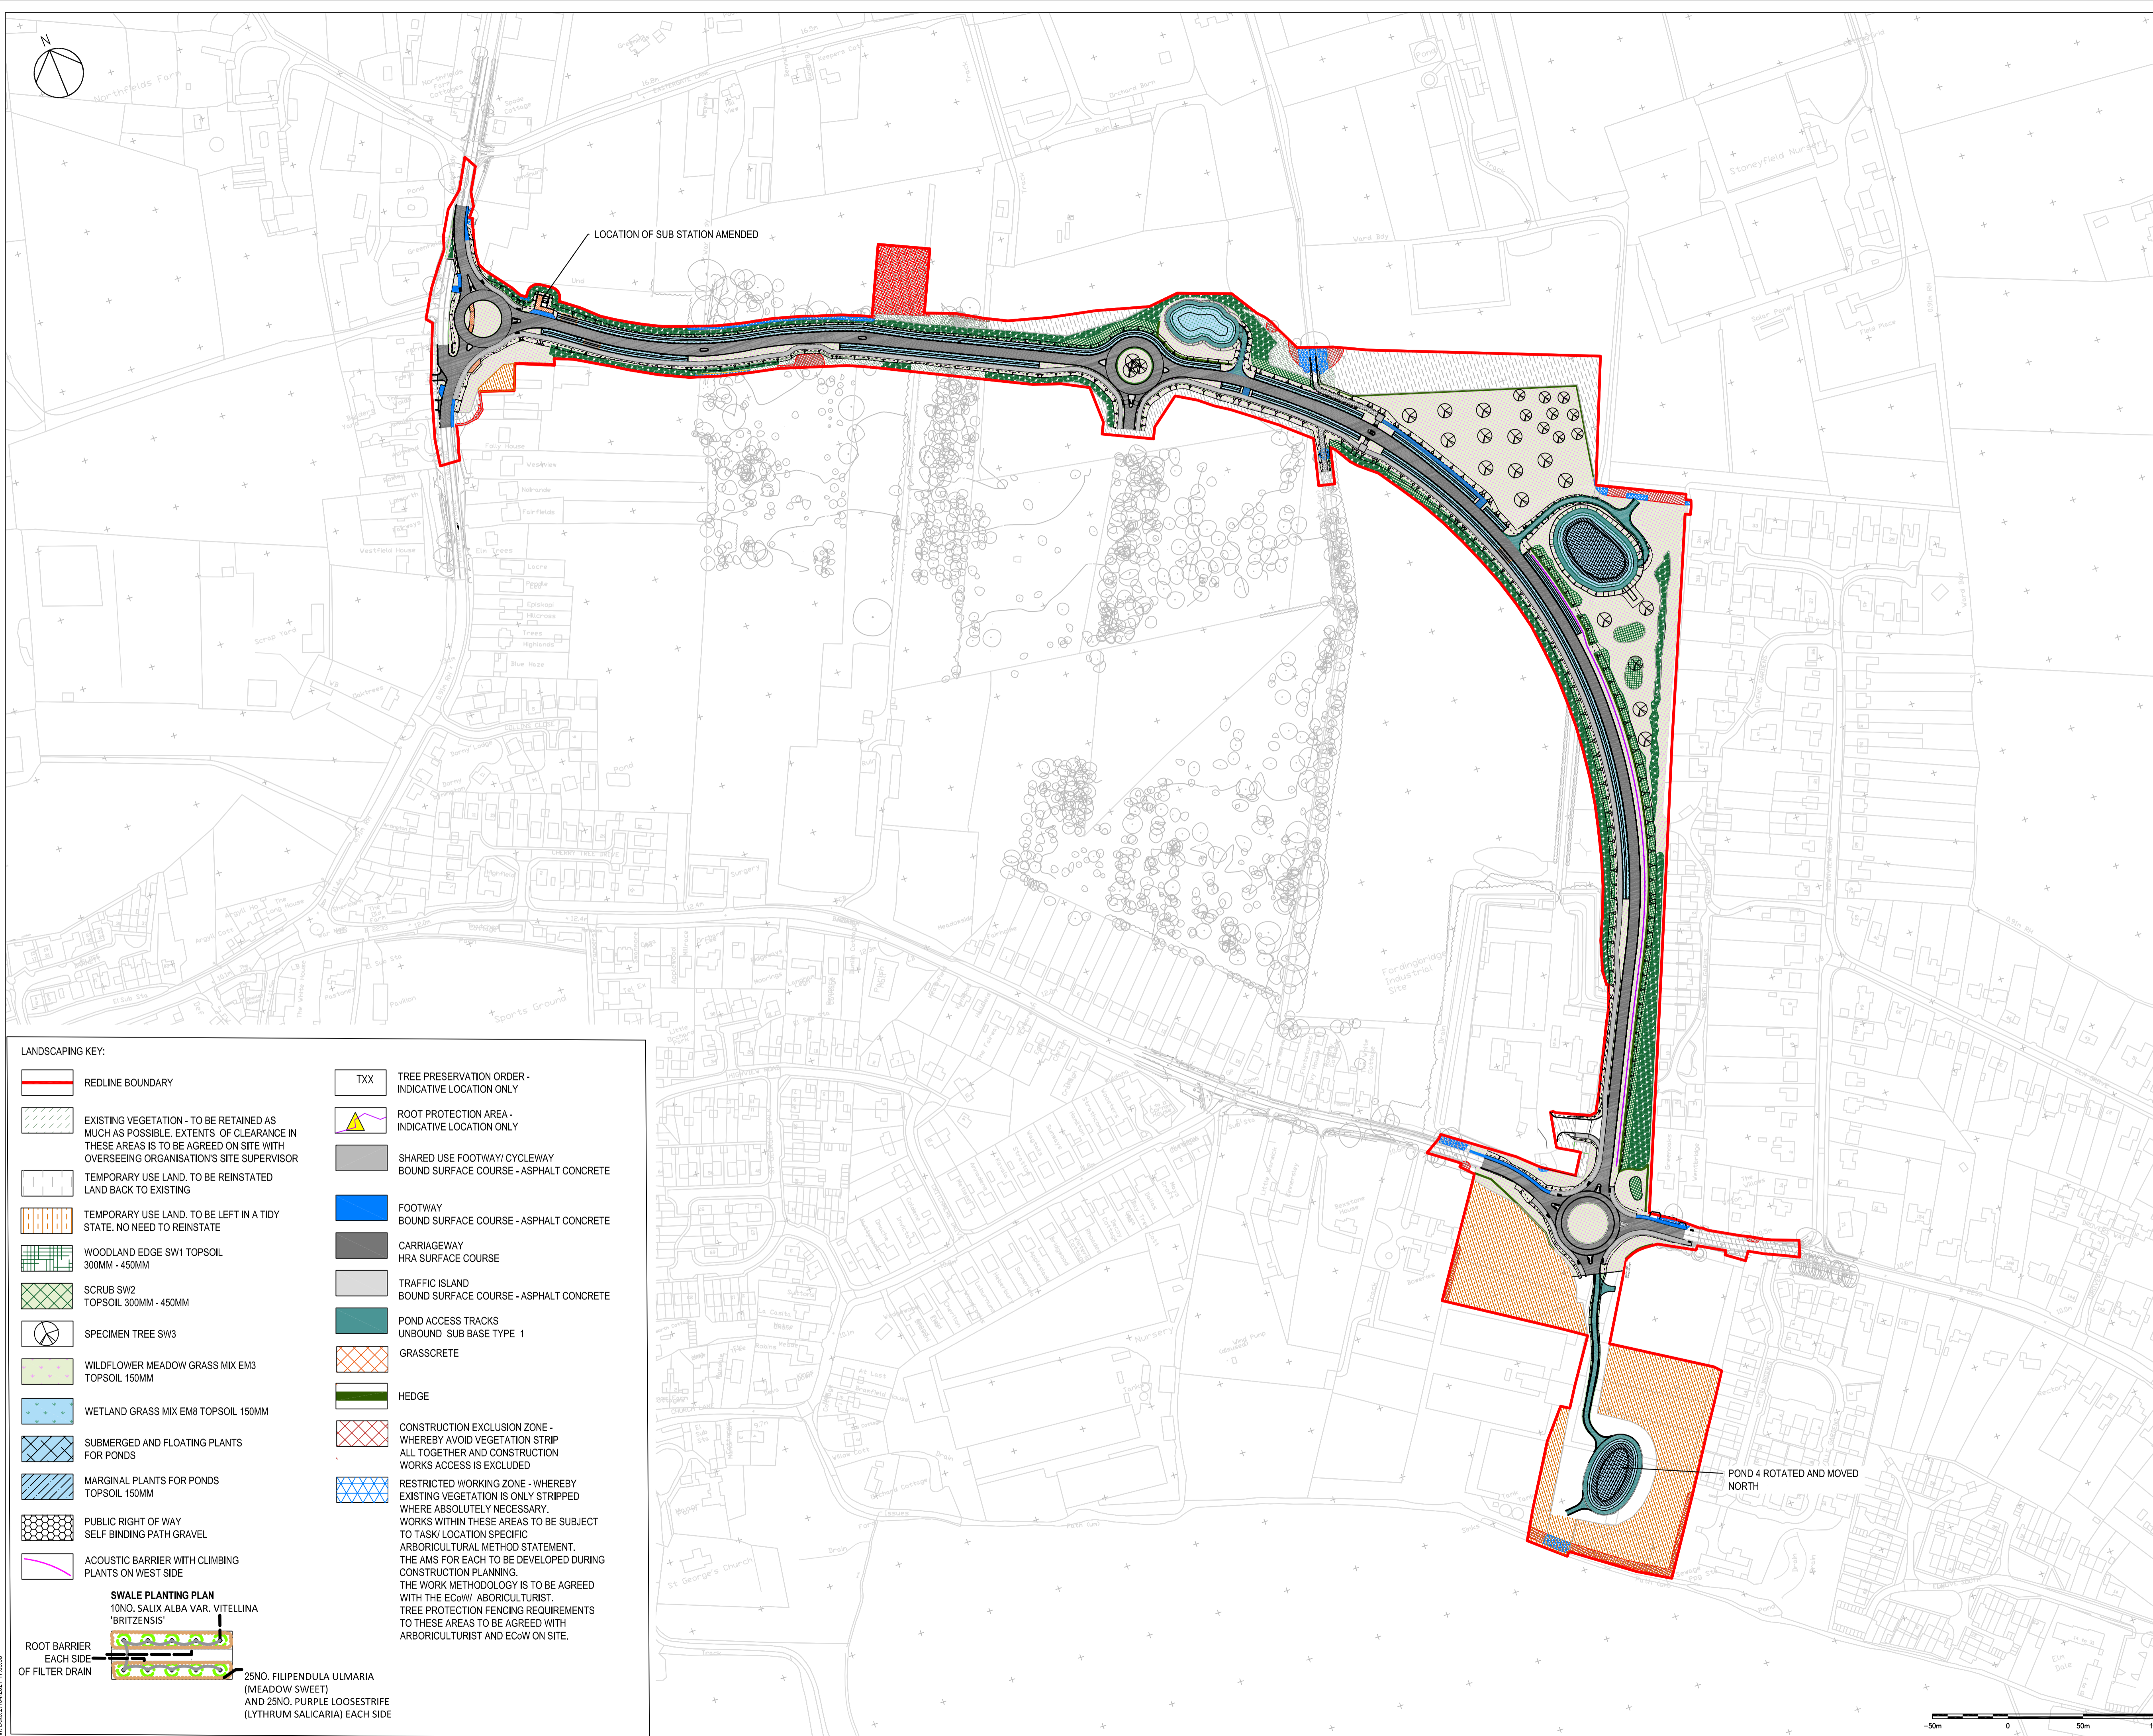

LANDSCAPING KEY:

	REDLINE BOUNDARY		TREE PRESERVATION ORDER - INDICATIVE LOCATION ONLY
	EXISTING VEGETATION - TO BE RETAINED AS MUCH AS POSSIBLE. EXTENTS OF CLEARANCE IN THESE AREAS IS TO BE AGREED ON SITE WITH OVERSEEING ORGANISATIONS SITE SUPERVISOR		ROOT PROTECTION AREA - INDICATIVE LOCATION ONLY
	TEMPORARY USE LAND, TO BE REINSTATED LAND BACK TO EXISTING		SHARED USE FOOTWAY/ CYCLEWAY BOUND SURFACE COURSE - ASPHALT CONCRETE
	TEMPORARY USE LAND, TO BE LEFT IN A TIDY STATE, NO NEED TO REINSTATE		FOOTWAY BOUND SURFACE COURSE - ASPHALT CONCRETE
	WOODLAND EDGE SW1 TOPSOIL 300MM - 450MM		CARRIAGEWAY HRA SURFACE COURSE
	SCRUB SW2 TOPSOIL 300MM - 450MM		TRAFFIC ISLAND BOUND SURFACE COURSE - ASPHALT CONCRETE
	SPECIMEN TREE SW3		POND ACCESS TRACKS UNBOUND SUB BASE TYPE 1
	WILDFLOWER MEADOW GRASS MIX EM3 TOPSOIL 150MM		GRASSCRETE
	WETLAND GRASS MIX EM8 TOPSOIL 150MM		HEDGE
	SUBMERGED AND FLOATING PLANTS FOR PONDS		CONSTRUCTION EXCLUSION ZONE - WHEREBY AVOID VEGETATION STRIP ALL TOGETHER AND CONSTRUCTION WORKS ACCESS IS EXCLUDED
	MARGINAL PLANTS FOR PONDS TOPSOIL 150MM		RESTRICTED WORKING ZONE - WHEREBY EXISTING VEGETATION IS ONLY STRIPPED WHERE ABSOLUTELY NECESSARY. WORKS WITHIN THESE AREAS TO BE SUBJECT TO TASK/ LOCATION SPECIFIC ARBORICULTURAL METHOD STATEMENT. THE AMS FOR EACH TO BE DEVELOPED DURING CONSTRUCTION PLANNING. THE WORK METHODOLOGY IS TO BE AGREED WITH THE ECOWI ARBORICULTURIST. TREE PROTECTION FENCING REQUIREMENTS TO THESE AREAS TO BE AGREED WITH ARBORICULTURIST AND ECOWI ON SITE.
	PUBLIC RIGHT OF WAY SELF BINDING PATH GRAVEL		
	ACOUSTIC BARRIER WITH CLIMBING PLANTS ON WEST SIDE		

SWALE PLANTING PLAN
 10NO. SALIX ALBA VAR. VITELLINA 'BRITZENSIS'
 25NO. FILIPENDULA ULMARIA (MEADOW SWEET) AND 25NO. PURPLE LOOSESTRIFE (LYTHRUM SALICARIA) EACH SIDE

ROOT BARRIER EACH SIDE OF FILTER DRAIN

NOTES:
 1. ALL DIMENSIONS ARE IN METRES UNLESS OTHERWISE STATED.

Rev	Drawn	Checked	App'd	Description	Date
P03	KS	KS	AB	HEDGE AT BARNHAM ROAD RBT AMENDED	27.04.2021
P02	KS	KS	AB	KEY UPDATED	23.04.2021
P01	JD	KS	AB	FIRST ISSUE	31.03.2021

Purpose of Issue
For Planning S0

Classification
Public

Client

Project
A29 Realignment Scheme

Drawing
Proposed Landscape with Revised Redline Boundary ES Addendum

Scale @ A1	Drawn	Checked	Approved
1:1250	JD	KS	AB
Project No.	Date		
CS099505	30.03.2021		

Drawing Identifier
 Project - Originator - Zone - Level - File Type - Role - Number
A29-CAP-HPN-00-DR-C-0239 P03

CAPITA
 Highways
 Capita House, Wood Street, East Grinstead, RH19 1UU
 01342 327161
 www.capitaproperty.co.uk
 Capita Property and Infrastructure Ltd.

Part Drawn 27/04/2021 17:00:38
 © Capita Property and Infrastructure Ltd F:\Highways\CS099505 A29\03 Delivery\HPN Planning\03 Drawings\A29-CAP-HPN-00-DR-C-0239.dwg