
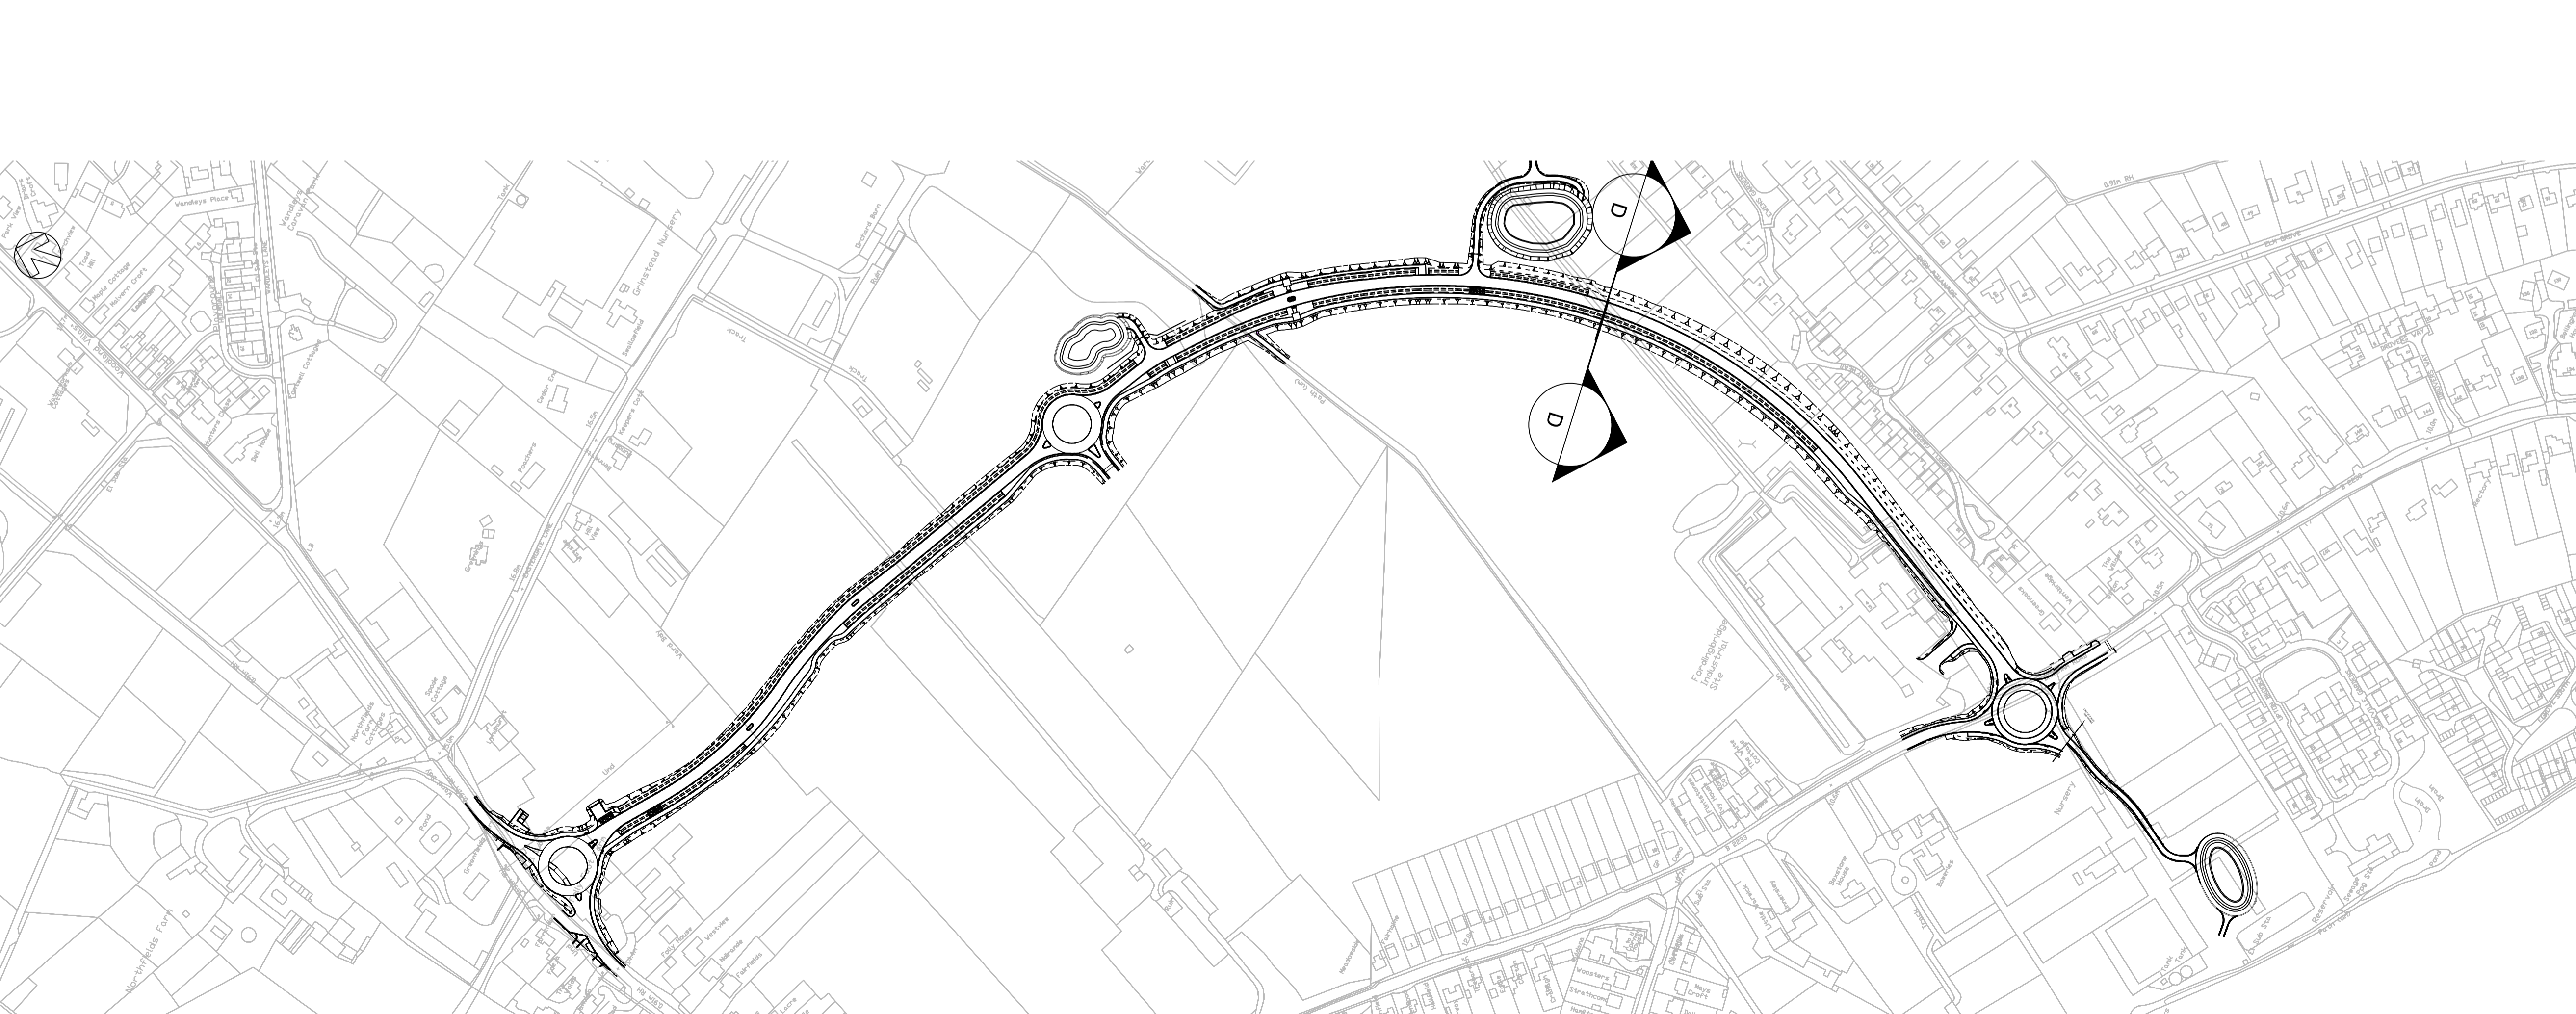



DO NOT SCALE

NOTES:

1. ALL DIMS IN METRES UNLESS OTHERWISE STATED.
2. REFER TO DRAWING NO. A29-CAP-HPN-00-DR-C-0239 S0-P03 FOR SOFT LANDSCAPING DETAILS INDICATION OF 15 YEARS OF MATURE GROWTH.
3. REFER TO DRAWING NO. A29-CAP-HPN-00-DR-C-0239 S0-P03 FOR SOFT LANDSCAPING DETAILS.

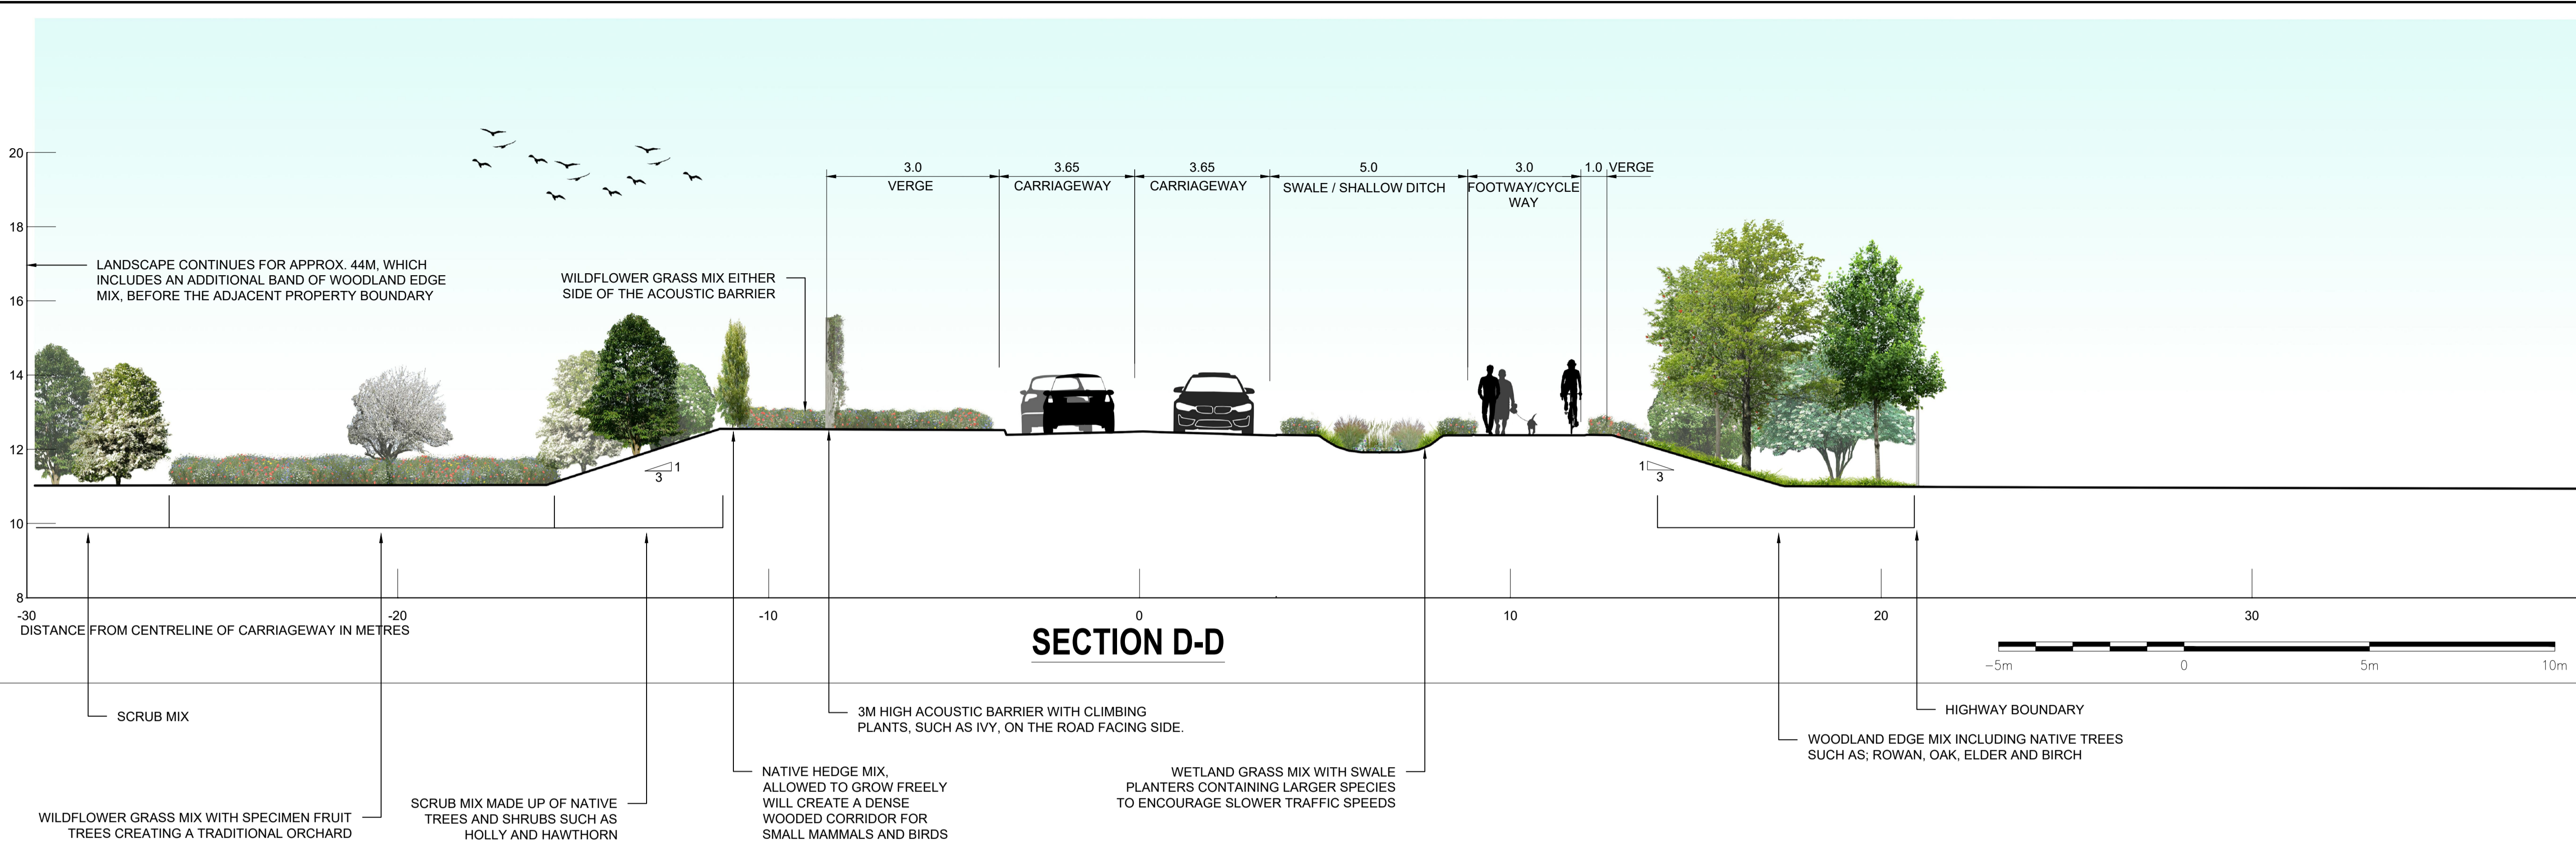

PLAN SHOWING LOCATIONS OF CROSS SECTION

A	17/05/20	GG	For Planning	LG	KM
REV	DATE	BY	DESCRIPTION	CHK	APP
DRAWING STATUS: S2 - FOR INFORMATION					
					
3rd Floor, Kings Orchard, 1 Queen St, Bristol, BS2 0HQ, UK T+44 (0) 1179 306 200 wsp.com					
CLIENT: WSCC					
ARCHITECT: -					
SITE/PROJECT: A29					
TITLE: ILLUSTRATIVE SECTION SHEET 4 OF 7					
SCALE @ A1:	AS SHOWN	CHECKED:	LG	APPROVED:	KM
PROJECT NO:	70079718	DESIGNED:	GG	DATE:	May 21
DRAWING No:	A29-WSP-LA-CS-004				REV:
					A
© WSP UK Ltd					

File name: I:\A\WSP\GROUP\CONCENTRAL DATA\PROJECTS\700079718\WSP-LA-CS-001 - CROSS SECTIONS.DWG, printed on 20 May 2021 15:40:24, by Gadenne, Gabam
 Reproduced from the Ordnance Survey map with the permission of the Controller of Her Majesty's Stationery Office. Licence no. 100048755. Crown copyright reserved.