


DO NOT SCALE

NOTES:

1. ALL DIMS IN METRES UNLESS OTHERWISE STATED.
2. REFER TO DRAWING NO. A29-CAP-HPN-00-DR-C-0239 S0-P03 FOR SOFT LANDSCAPING DETAILS INDICATION OF 15 YEARS OF MATURE GROWTH.
3. REFER TO DRAWING NO. A29-CAP-HPN-00-DR-C-0239 S0-P03 FOR SOFT LANDSCAPING DETAILS.

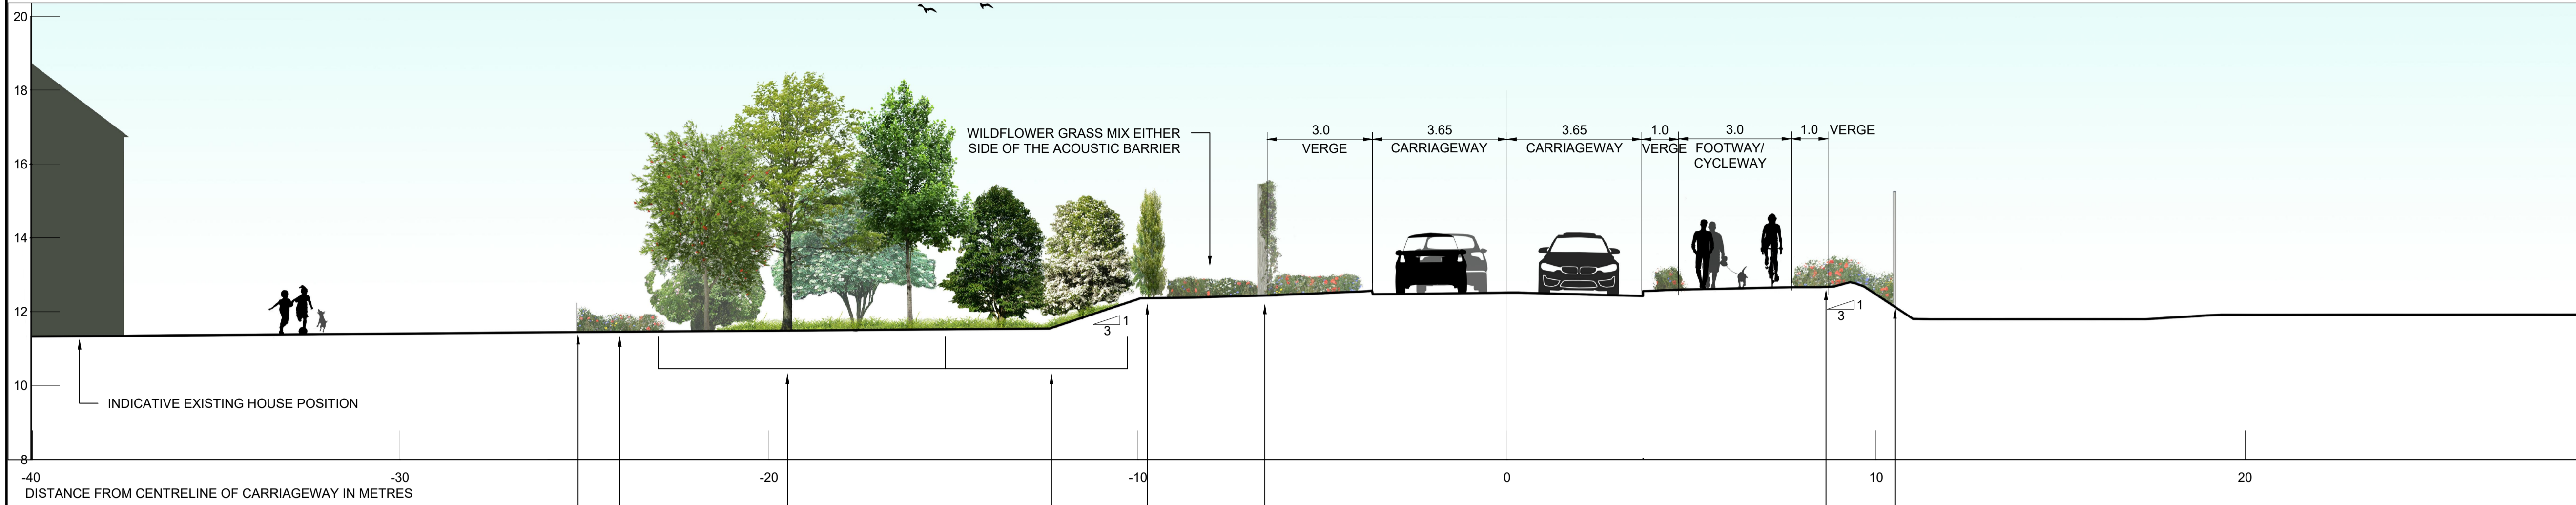

SECTION E-E

INDICATIVE EXISTING HOUSE POSITION

EXISTING FENCE LINE

WILDFLOWER GRASS MIX

WOODLAND EDGE MIX INCLUDING NATIVE TREES SUCH AS; ROWAN, OAK, ELDER AND BIRCH


SCRUB MIX MADE UP OF NATIVE TREES AND SHRUBS SUCH AS HOLLY AND HAWTHORN

NATIVE HEDGE MIX, ALLOWED TO GROW FREELY WILL CREATE A DENSE WOODED CORRIDOR FOR SMALL MAMMALS AND BIRDS

3M HIGH ACOUSTIC BARRIER WITH CLIMBING PLANTS, SUCH AS IVY, ON THE ROAD FACING SIDE.

WILDFLOWER GRASS MIX

EDGE OF HALO BOUNDARY

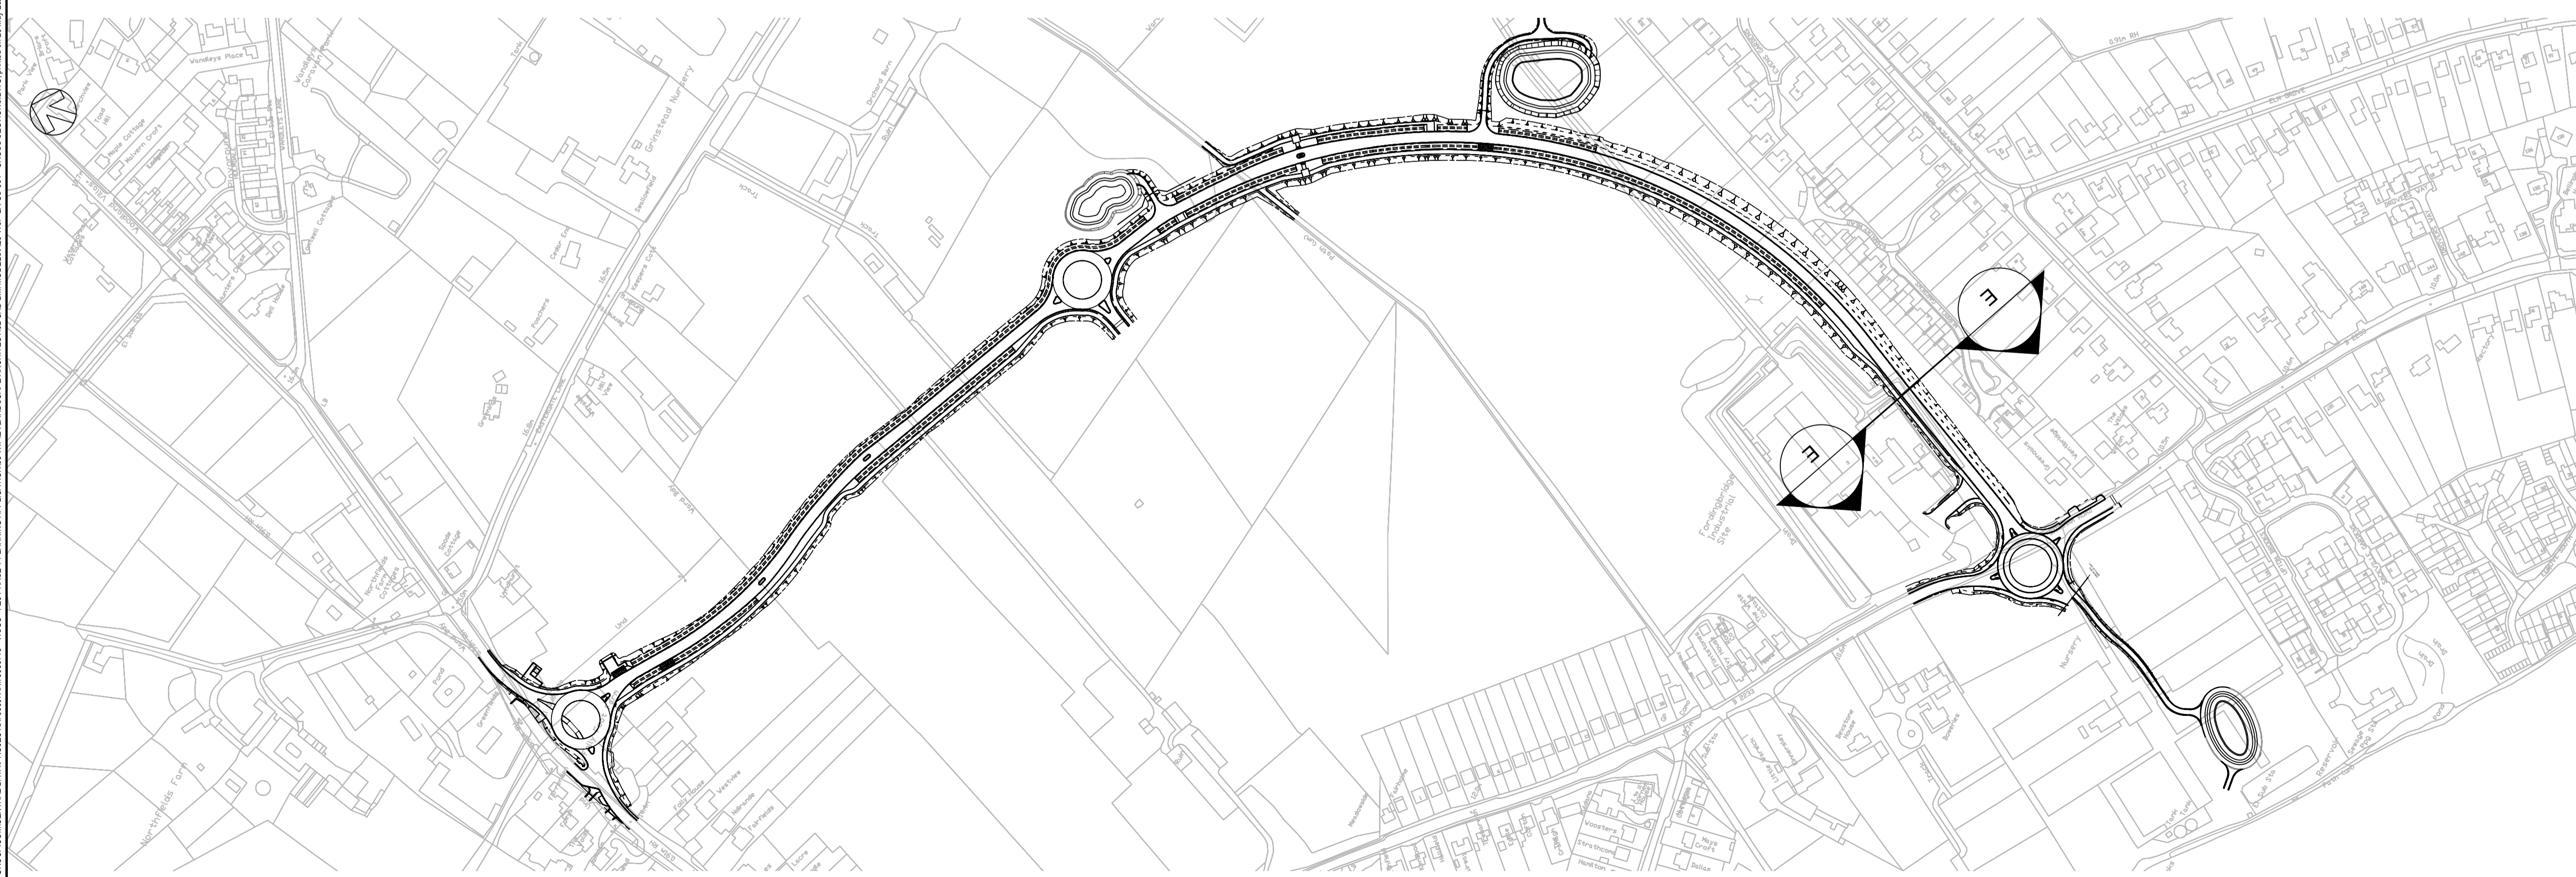

PLAN SHOWING LOCATIONS OF CROSS SECTION



A	17/05/20	GG	For Planning	LG	KM
REV	DATE	BY	DESCRIPTION	CHK	APP

DRAWING STATUS: S2 - FOR INFORMATION



3rd Floor, Kings Orchard, 1 Queen St, Bristol, BS2 0HQ, UK  
T+44 (0) 1179 306 200  
wsp.com

CLIENT: WSCC

ARCHITECT: -

SITE/PROJECT: A29

TITLE: ILLUSTRATIVE SECTION SHEET 5 OF 7

SCALE @ A1:	AS SHOWN	CHECKED:	LG	APPROVED:	KM
PROJECT NO:	70079718	DESIGNED:	GG	DATE:	May 21

DRAWING No: A29-WSP-LA-CS-005

REV: A

© WSP UK Ltd

File name: I:\UK\WSP\GROUP\CONCENTRAL DATA\PROJECTS\700079718\WSP\LA\SC-001 - CROSS SECTIONS.DWG, printed on 20 May 2021 15:48:37, by Gadenne, Gabam  
 Reproduced from the Ordnance Survey map with the permission of the Controller of Her Majesty's Stationery Office. Licence no. 100048755. Crown copyright reserved.