



SECTION C-C

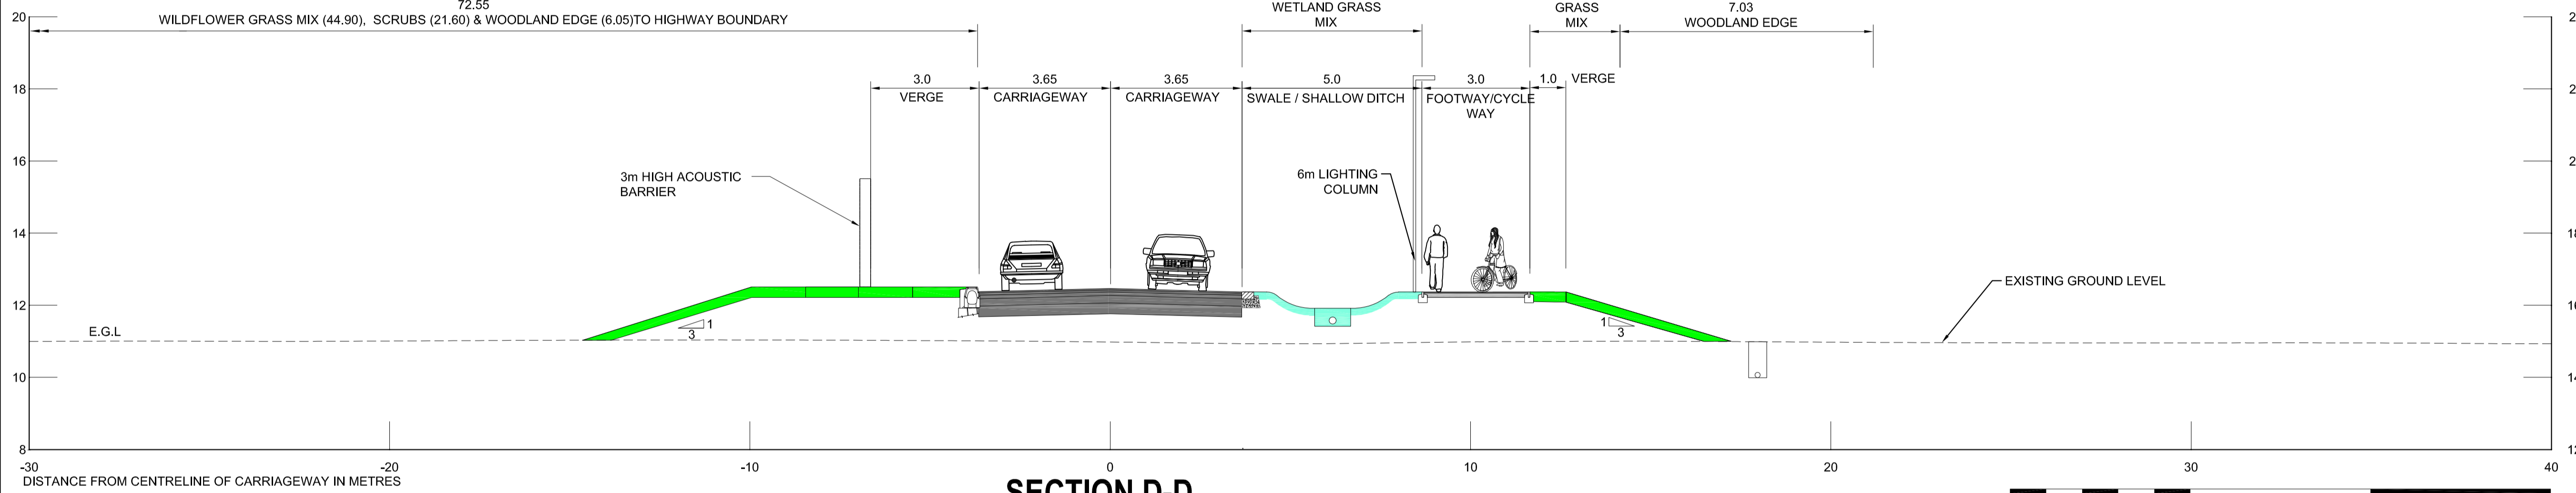

SECTION D-D

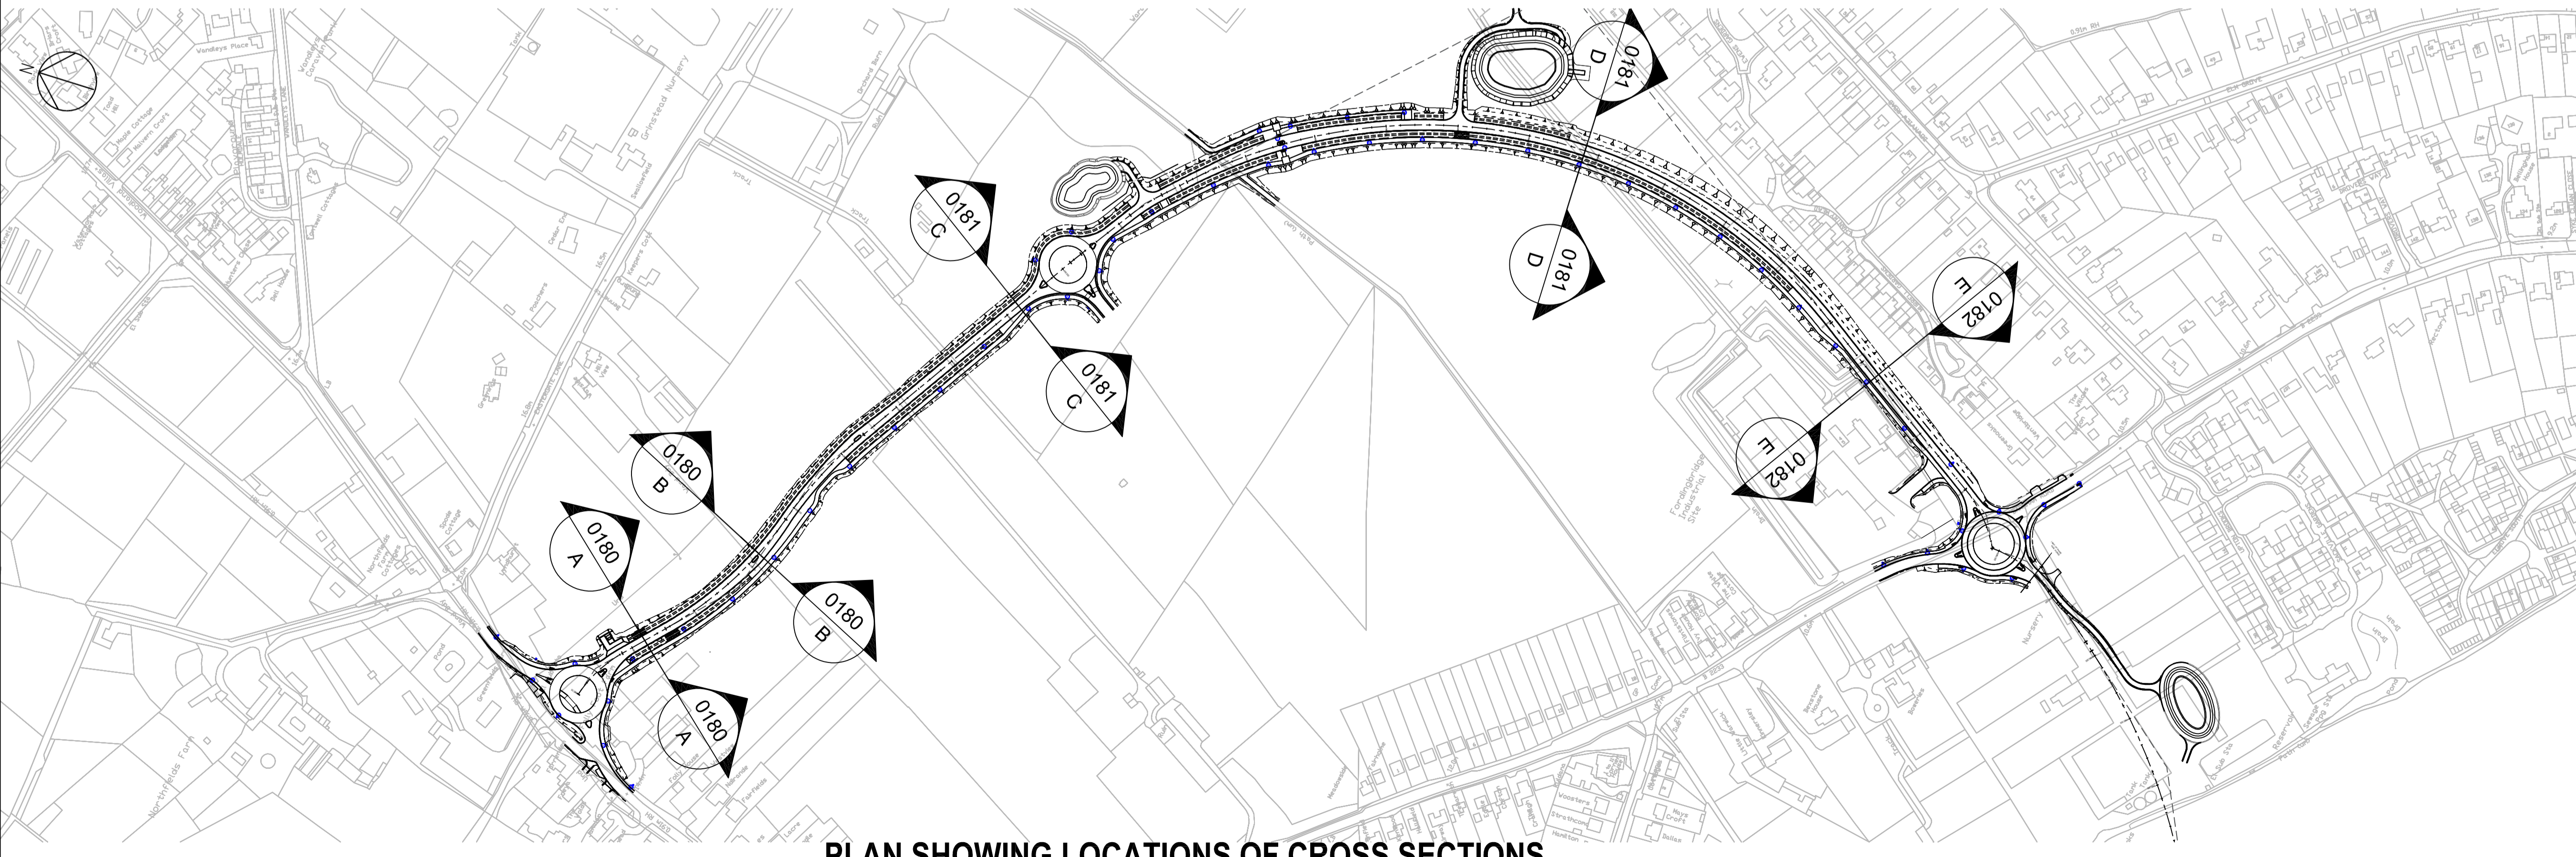

PLAN SHOWING LOCATIONS OF CROSS SECTIONS



- NOTES:
1. ALL DIMS IN METRES UNLESS OTHERWISE STATED.
 2. EXISTING GROUND PROFILE INDICATIVE.

- KEY:
- EXISTING GROUND
 - PROPOSED GROUND

Rev	Drawn	Checked	Approved	Description	Date
P01	KS	KS	KS	LANDSCAPE DETAILS ADDED TO SECTION C-C AND D-D	18-03-21
P02	KS	KS	KS	LANDSCAPE DRG REFERENCES UPDATED	23-04-21
P03	JD	KS	KS	PLAN LAYOUT UPDATED	28-04-21
P04	KS	KS	KS	REFERENCE TO LANDSCAPE DRAWINGS ADDED	21-10-20
P05	KS	KS	KS	LIGHTING COLUMNS ADDED	18-10-20
P06	KS	KS	KS	VOICE ADJUSTMENT	16-09-20
P07	KS	KS	KS	UPDATED MODELS	20-09-20
P08	JD	DAH	KS	FIRST ISSUE FOR REVIEW	10-07-20

Rev	Drawn	Checked	Approved	Description	Date
Purpose of Issue					Status
For Planning					S0

Classification
Public



Project
A29 Realignment Scheme

Drawing
**Cross Sections
Sheet 2 of 3**

Scale @	Drawn	Checked	Approved
A1:100	PD	DAH	KS

Project No.	Date
CS099505	08-07-20

Drawing Identifier	BS1192 Compliant
Project - Originator - Zone - Level - File Type - Role - Number	Revision
A29-CAP-HPN-00-DR-C-0181	P08

CAPITA
HIGHWAYS
Capita House, Wood Street, East Grinstead, RH19 1UJ
01342 327161
www.capitaproperty.co.uk
Capita Property and Infrastructure Ltd.