

SECTION E-E

NOTES:
1. ALL DIMS IN METRES UNLESS OTHERWISE STATED.

KEY:
--- EXISTING GROUND
--- PROPOSED GROUND

| Rev | Drawn | Checked | Approved | Description | Date |
|------|-------|---------|----------|---------------------------------------------------------|----------|
| 0180 | KS | AS | AS | LANDSCAPE DETAILS ADDED TO SECTION E-E | 18-05-21 |
| 0181 | KS | AS | AS | SECTION E-E AMENDED INDICATIVE BUILDING & WOODLAND EDGE | 14-05-21 |
| 0182 | KS | AS | AS | LANDSCAPE AND REFERENCE LINES ADDED | 12-04-21 |
| 0183 | JD | AS | AS | PLAN LAYOUT UPDATED AND SECTION E-E AMENDED | 31-03-21 |
| 0184 | KS | AS | AS | REFERENCE TO LANDSCAPE DRAWINGS ADDED | 21-03-21 |
| 0185 | KS | AS | AS | VERTICAL CURVING REVISED | 18-03-21 |
| 0186 | KS | AS | AS | SHOULDER AMENDMENT | 08-03-21 |
| 0187 | KS | AS | AS | UPDATED MODELS | 28-02-21 |
| 0188 | KS | AS | AS | FIRST ISSUE FOR REVIEW | 03-02-21 |

| Rev | Drawn | Checked | Approved | Description | Date |
|-----|-------|---------|----------|------------------|--------|
| | | | | Purpose of Issue | Status |
| | | | | For Planning | S0 |

Classification
Public



Project
A29 Realignment Scheme


Drawing
**Cross Sections
Sheet 3 of 3**

| Scale @ | Drawn | Checked | Approved |
|---------|-------|---------|----------|
| 1:100 | PD | DAH | KS |

Project No. CS099505 Date 08-07-20

| Drawing Identifier | BS1192 Compliant |
|-----------------------------------------------------------------|------------------|
| Project - Originator - Zone - Level - File Type - Role - Number | Revision |
| A29-CAP-HPN-00-DR-C-0182 | P09 |

CAPITA
HIGHWAYS
Capita House, Wood Street, East Grinstead, RH19 1UJ
01342 327161
www.capitaproperty.co.uk
Capita Property and Infrastructure Ltd.

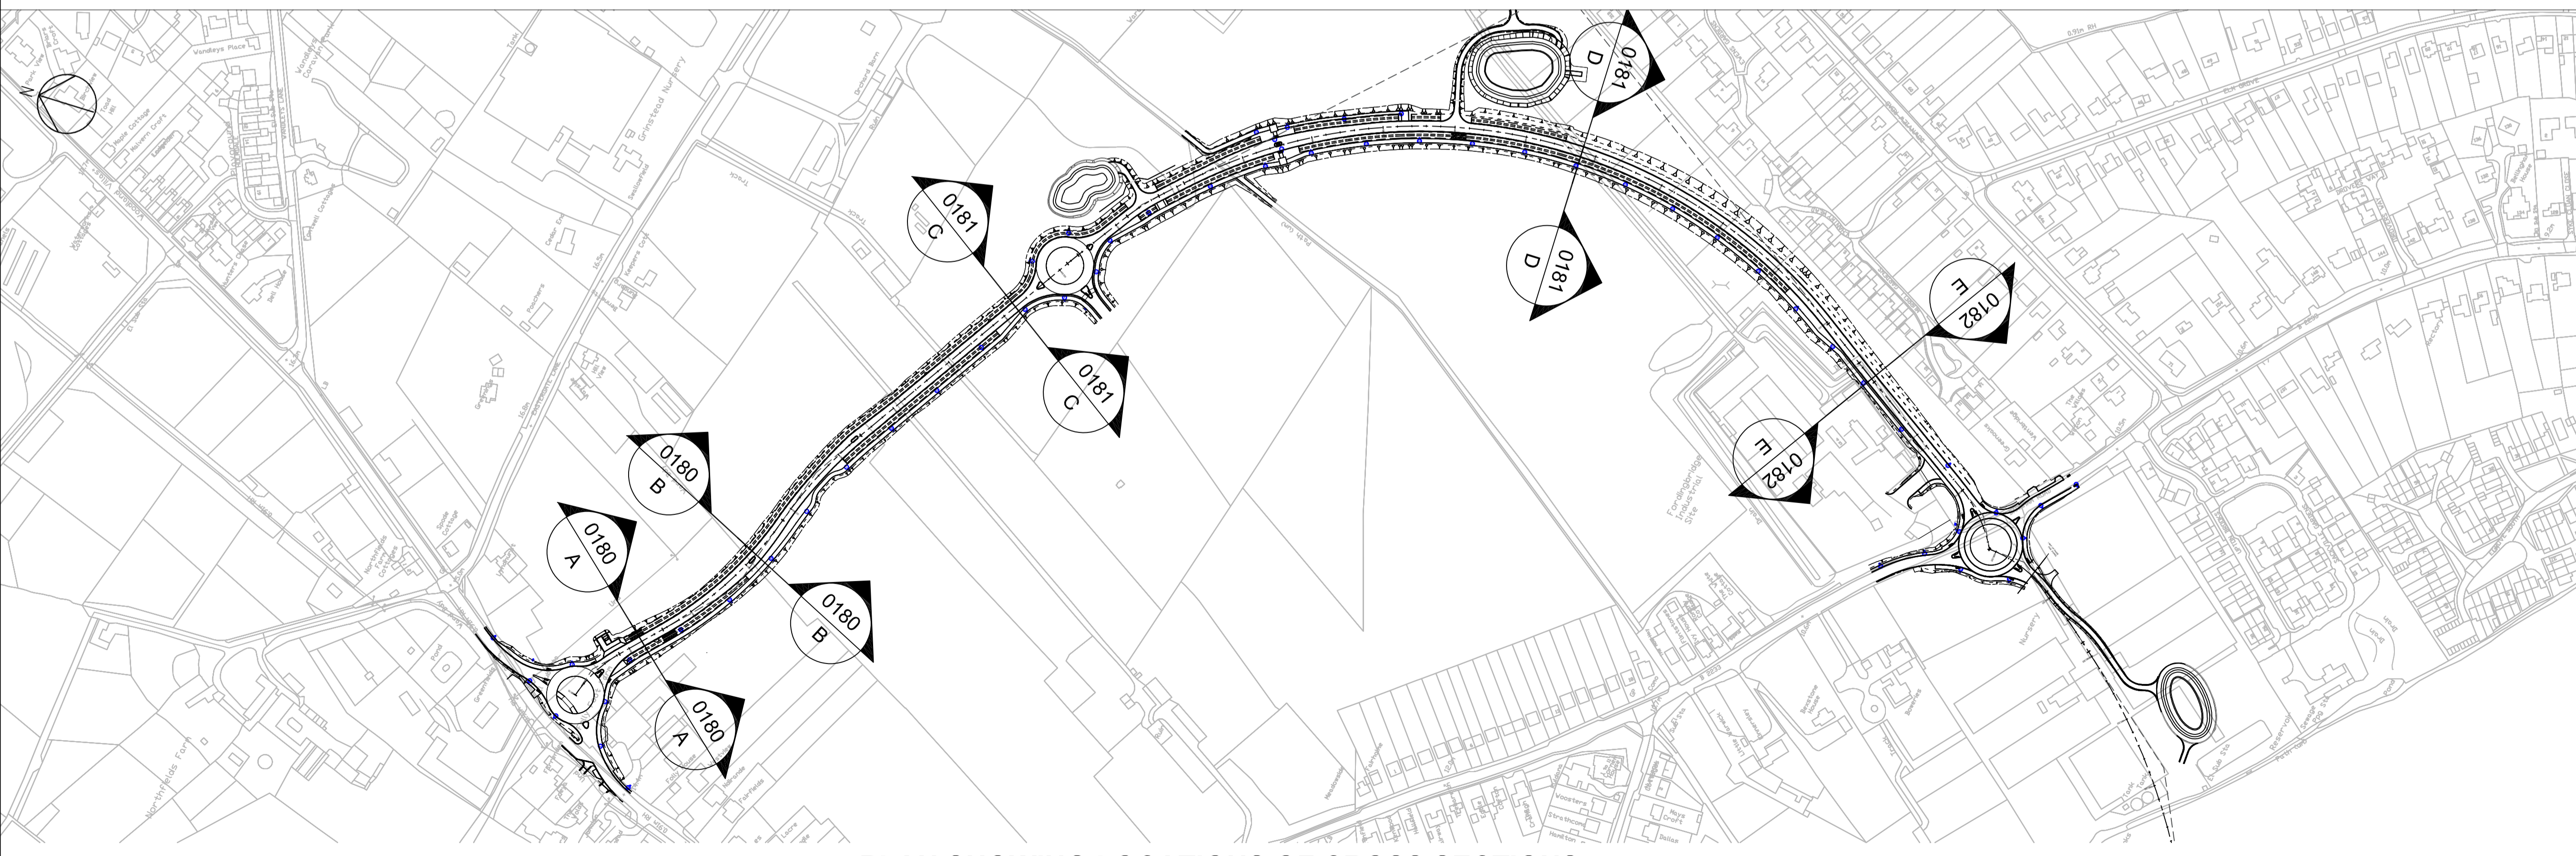

PLAN SHOWING LOCATIONS OF CROSS SECTIONS

SCALE 1:2500