



Cross Section A-A

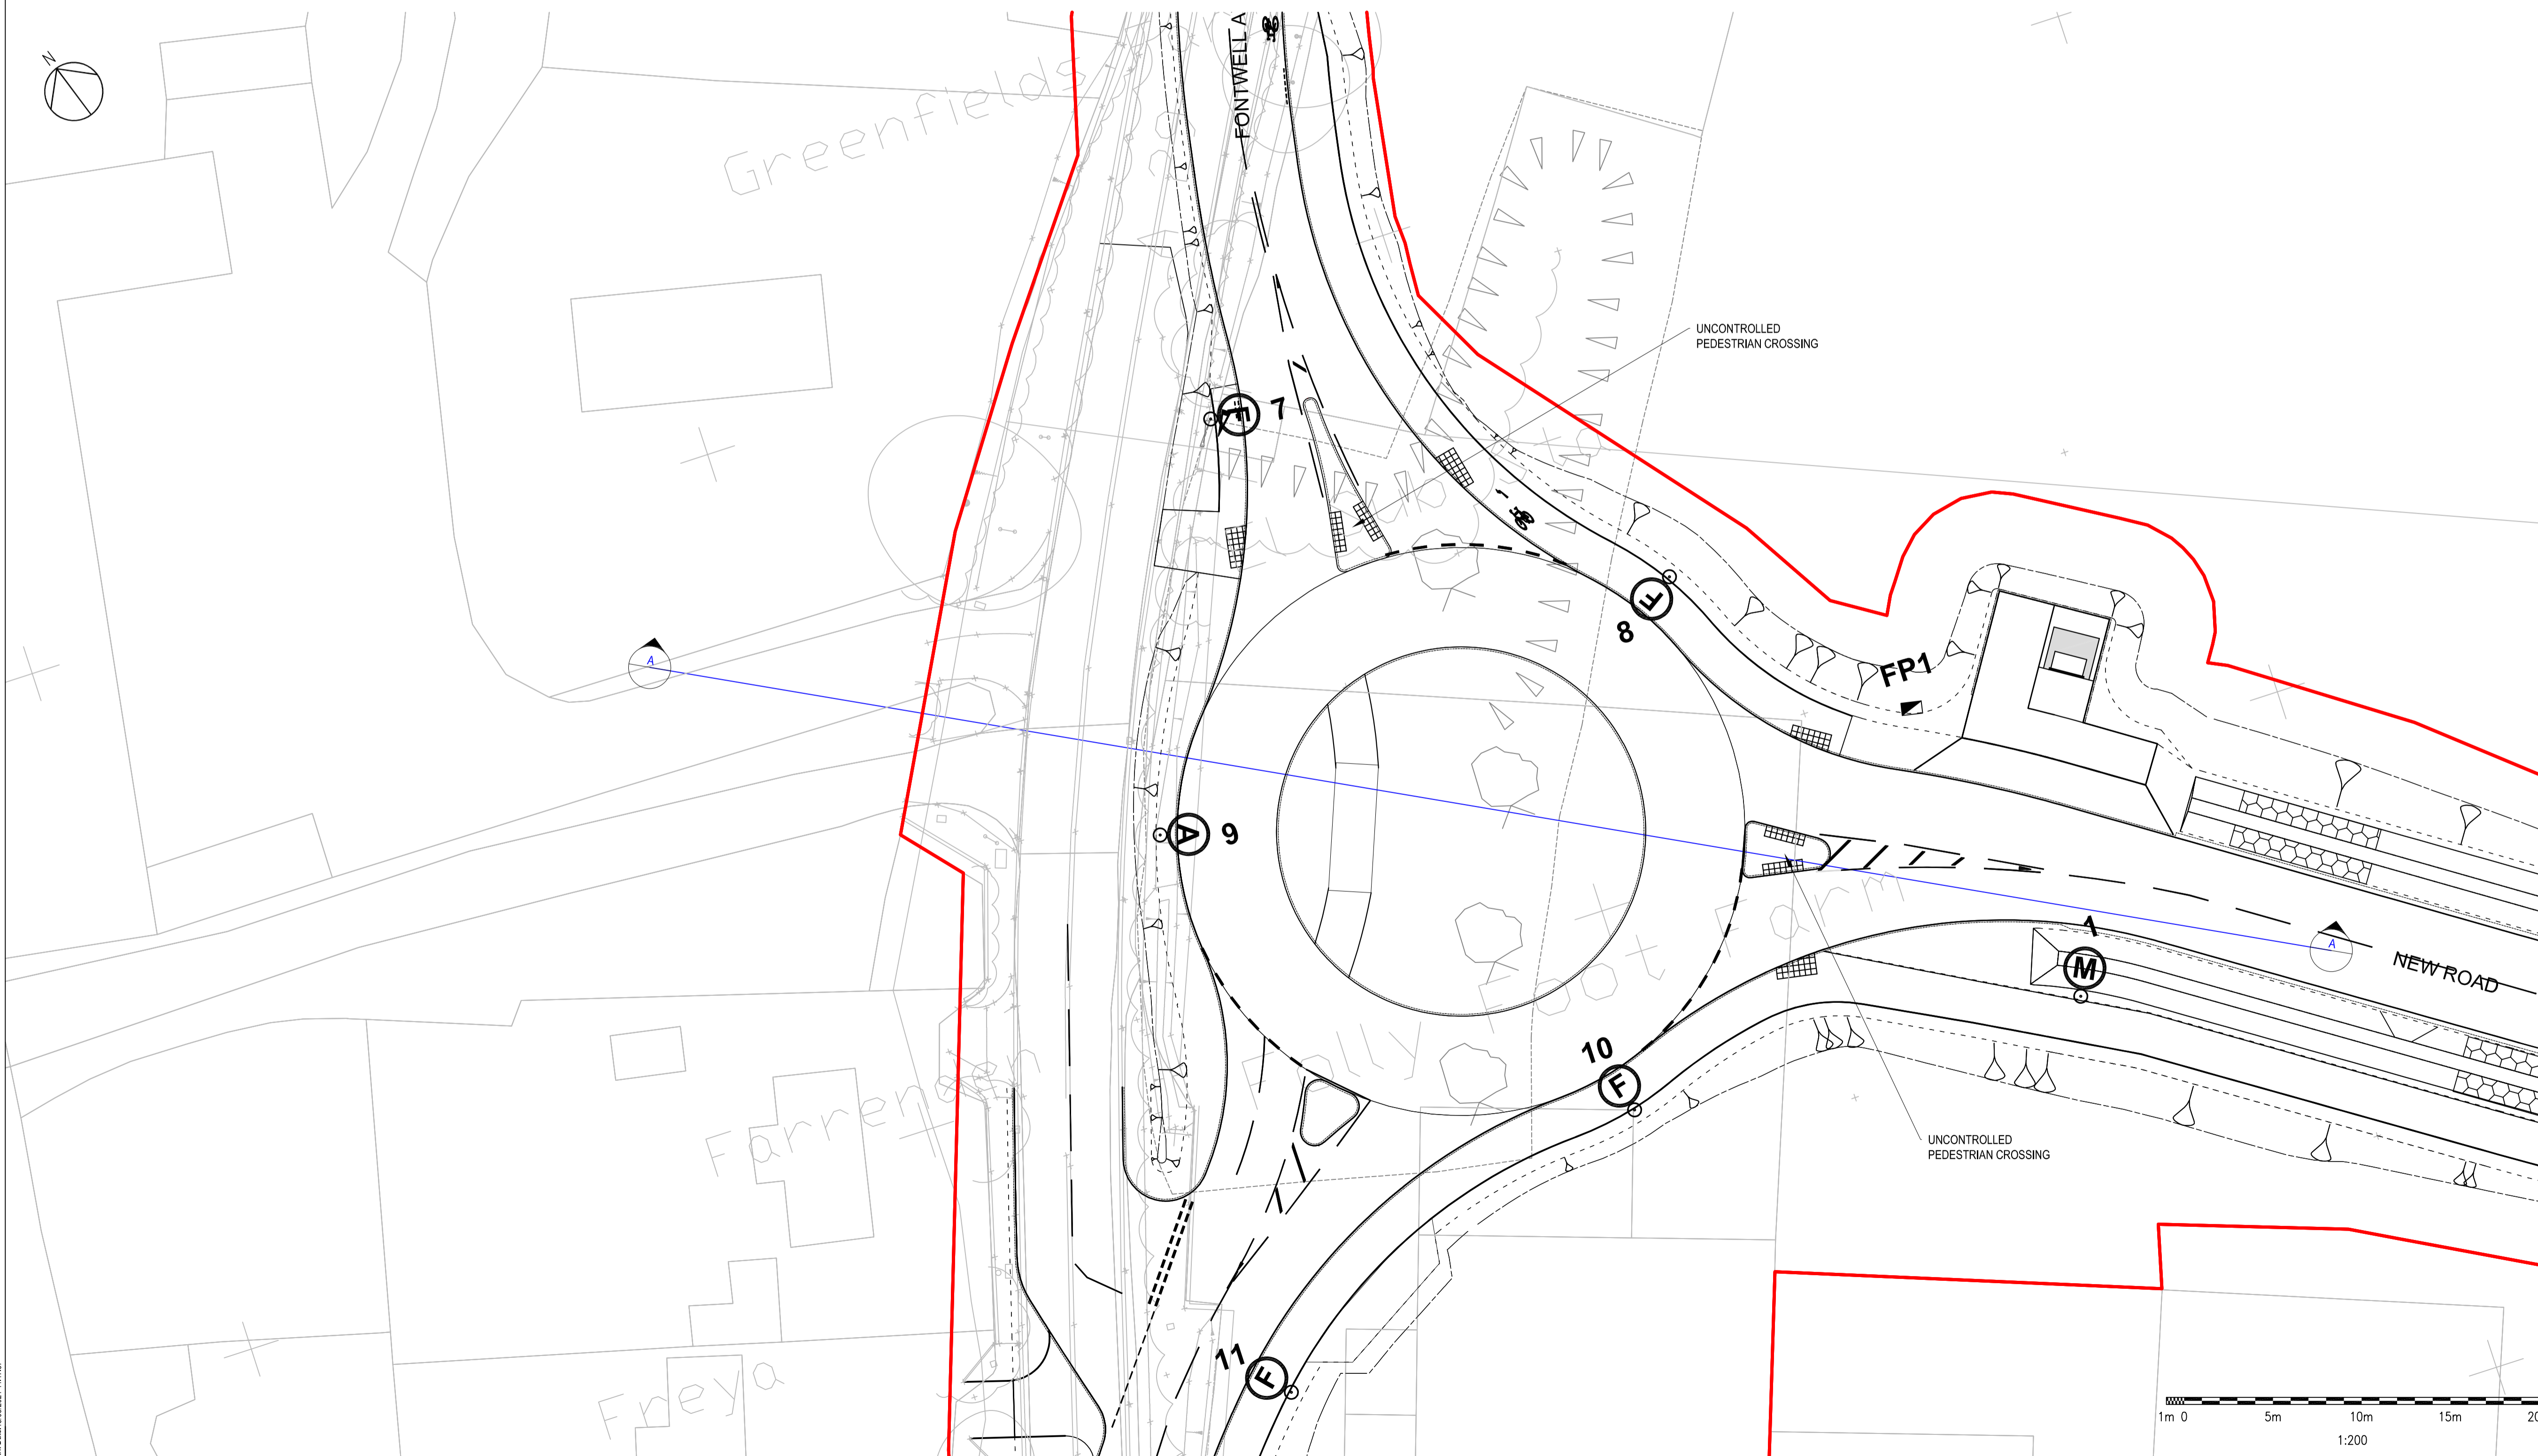

- NOTES:
1. ALL DIMENSIONS ARE IN METRES UNLESS NOTED OTHERWISE.
- KEY:
- RED LINE BOUNDARY
 - - - EXISTING GROUND LEVEL
 - PROPOSED GROUND LEVEL
 - ⊙ PROPOSED LIGHTING COLUMN
 - PROPOSED FEEDER PILLAR

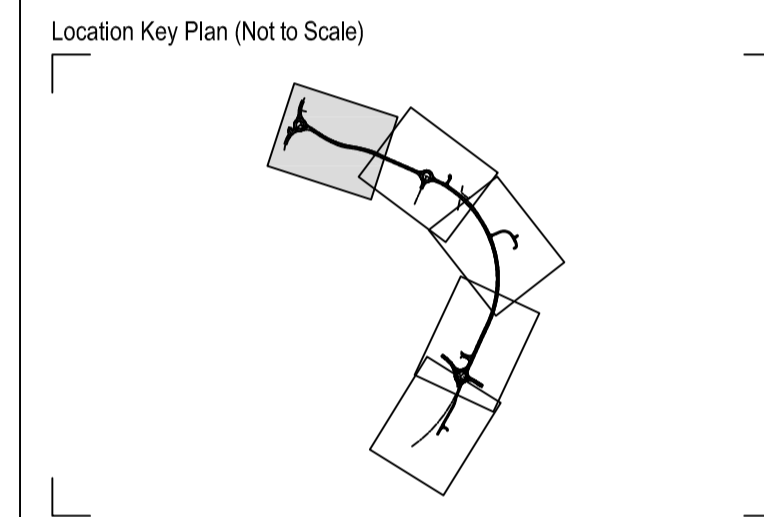

Rev	Drawn	Checked	App'd	Description	Date
P03	KS	KS	AB	LANDSCAPE LABEL ADDED	18.05.21
P02	KS	KS	AB	LABELS ADDED	23.04.21
P01	JD	KS	AB	FIRST ISSUE	08.04.21

Purpose of Issue
For Planning S0

Classification
Public



Project
A29 Realignment Scheme

Drawing
**FONTWELL AVENUE ROUNDABOUT
 CROSS SECTION
 SHEET 1 OF 2**

Scale @ A1	Drawn	Checked	Approved
1:200	JD	KS	AB

Project No.	Date
CS099505	30.03.21

Drawing Identifier	Project - Originator - Zone - Level - File Type - Rule - Number	BS1192 Compliant revision
A29-CAP-HPN-00-DR-C-0236		P03



Capita House, Wood Street, East Grinstead, RH19 1UU
 01342 327161
 www.capitaproperty.co.uk
 Capita Property and Infrastructure Ltd.

